
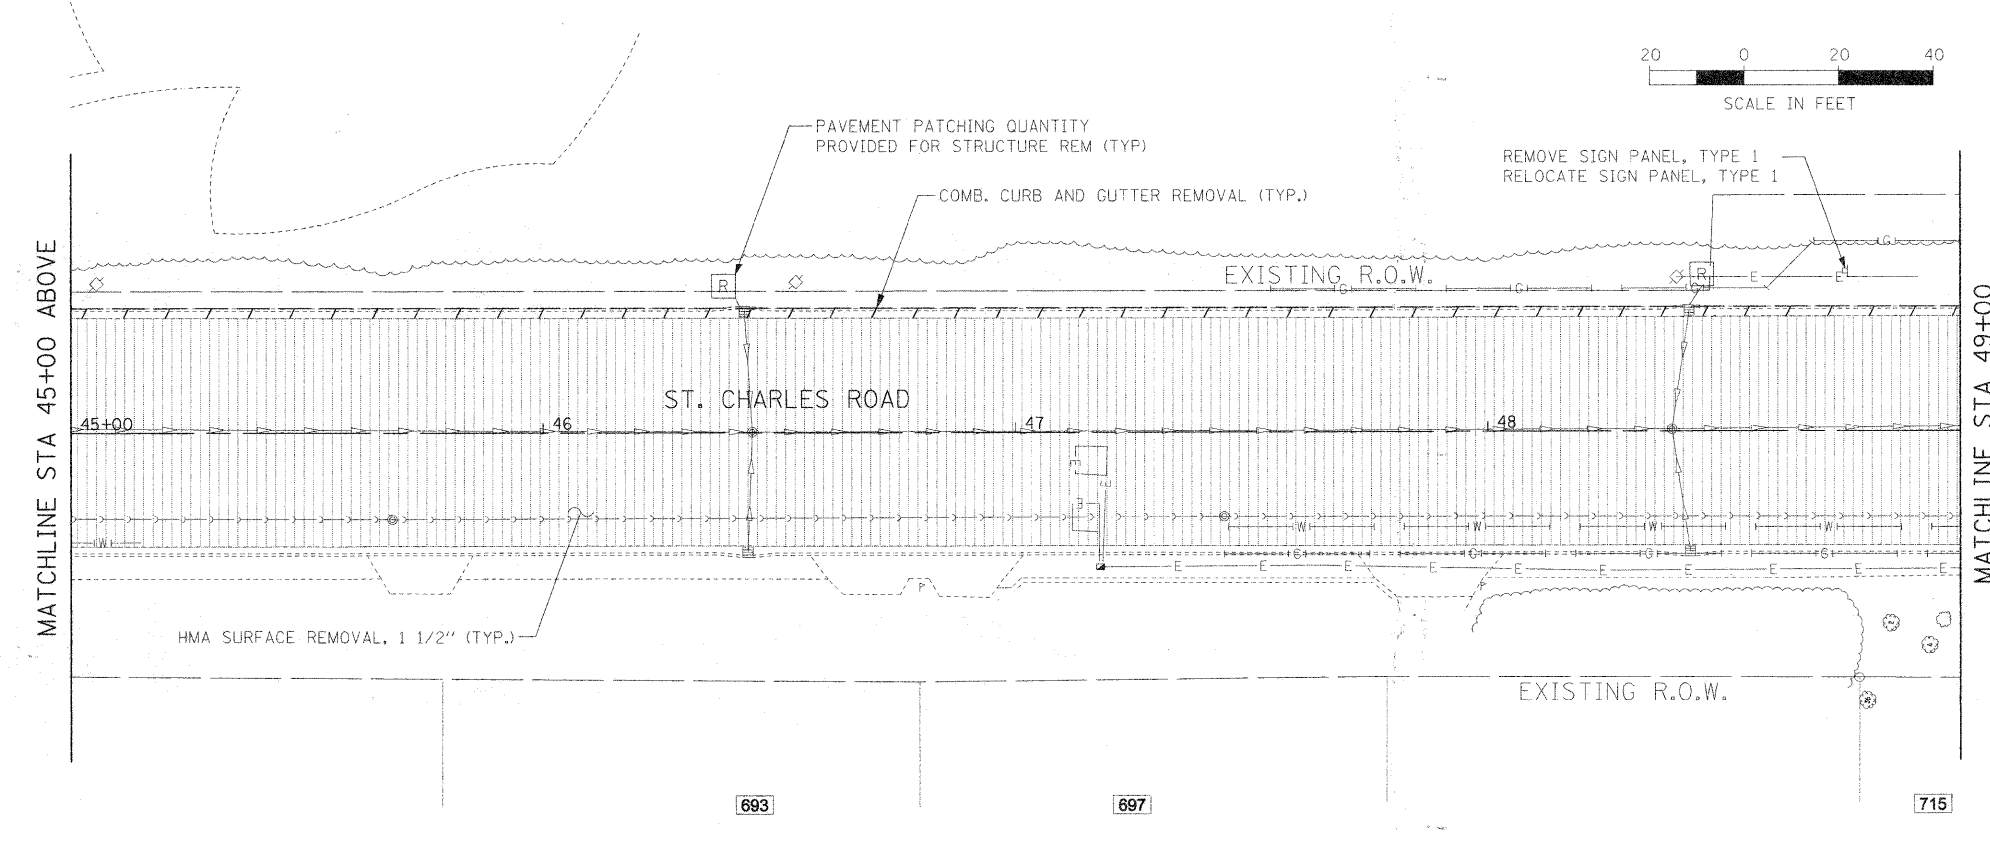


PLAN	SURVEYED	DATE
	PLOTTED	
	CHECKED	
	BY	
	NO. OF WAY CHECKED	
	CADD FILE NAME	
	NO.	

PROFILE	SURVEYED	DATE
	PLOTTED	
	CHECKED	
	BY	
	NO. OF WAY CHECKED	
	STRUCTURE NOTATIONS CHNG	
	NO.	

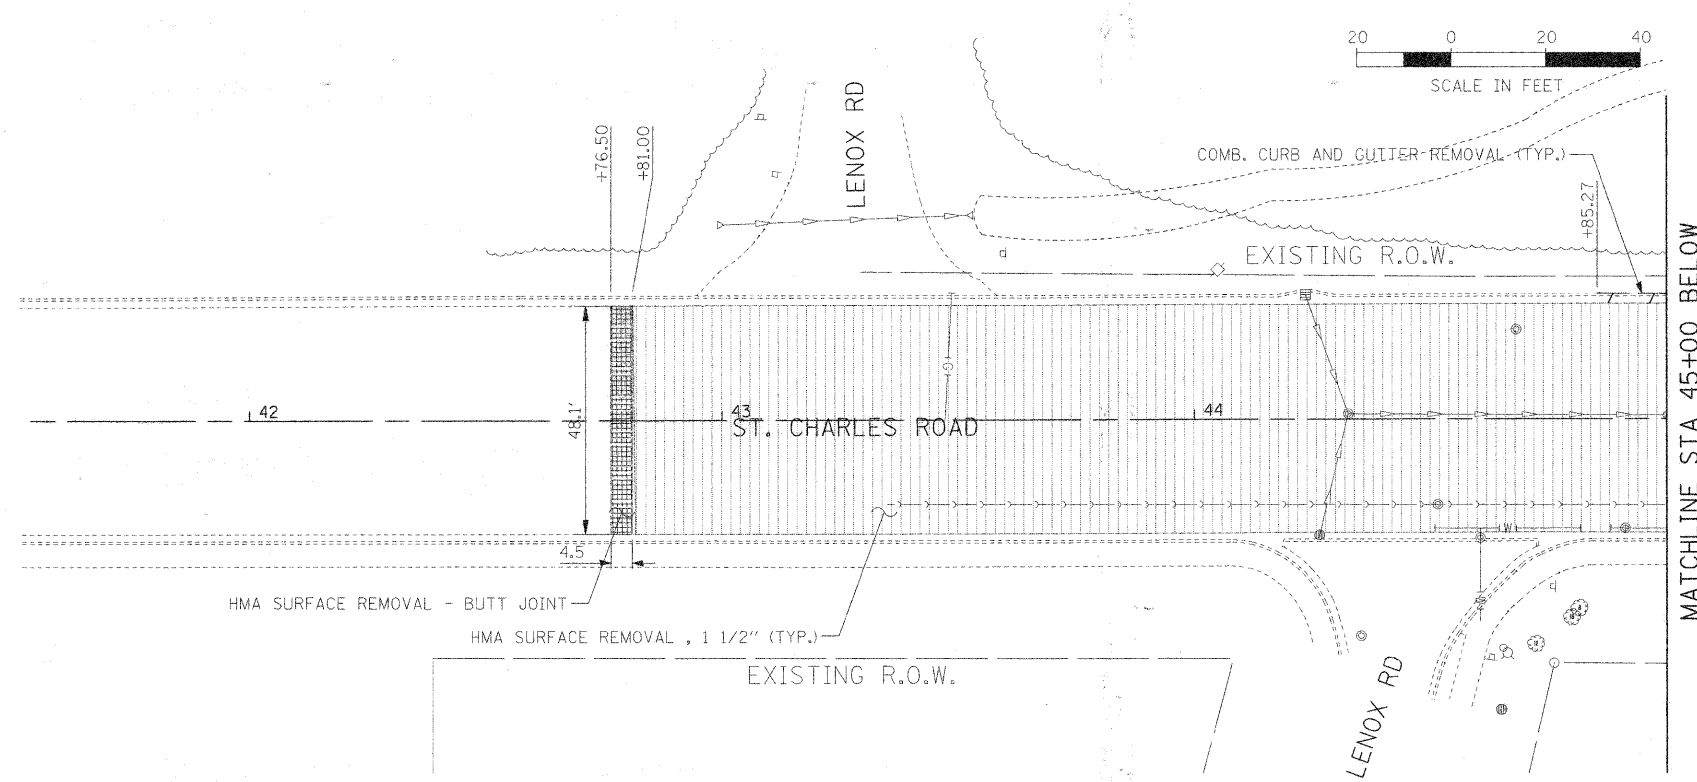

REMOVAL LEGEND:

- PAVEMENT REMOVAL
- PAVEMENT PATCHING (REMOVAL INCIDENTAL TO PAY ITEM)
- HOT-MIX ASPHALT SURFACE REMOVAL, 1 1/2"
- SIDEWALK REMOVAL
- DRIVEWAY PAVEMENT REMOVAL
- HMA SURFACE REMOVAL - BUTT JOINT
- COMBINATION CURB AND GUTTER REMOVAL
- DRAINAGE STRUCTURE REMOVAL
- TREE REMOVAL
- TEMPORARY FENCE (FOR TREE PROTECTION)
- SAPLING (LESS THAN 6" DIA.), SHRUB, AND BUSH REMOVAL; CONSIDERED INCIDENTAL TO CLEARING

FILE NAME =	USER NAME = #USER#	DESIGNED - JAB	REVISED -	STATE OF ILLINOIS DEPARTMENT OF TRANSPORTATION	ST. CHARLES ROAD REMOVAL PLAN	F.A.U. SECTION	COUNTY	TOTAL SHEETS	SHEET NO.
#FILEL#		DRAWN - JAB	REVISED -			215 05-00068-00-FP	DUPAGE	141	31
	PLOT SCALE = #SCALE#	CHECKED -	REVISED -			RIFORD ROAD RECONSTRUCTION CONTRACT NO. 63092			
	PLOT DATE = #DATE#	DATE - 12/01/2009	REVISED -			FED. ROAD DIST. NO. 1 ILLINOIS FED. AID PROJECT			
					SCALE: 1"=20'	SHEET NO. 1 OF 2 SHEETS		STA. 42+50.00 TO STA. 49+00.00	