


FINAL SURVEY	SURVEYED	BY	DATE
NOTE BOOK	PLOTTED		
NO.	TEMPLATE		
	AREAS CHECKED		
	AREAS CHECKED		

ORIGINAL SURVEY	SURVEYED	BY	DATE
NOTE BOOK	PLOTTED		
NO.	TEMPLATE		
	AREAS CHECKED		
	AREAS CHECKED		

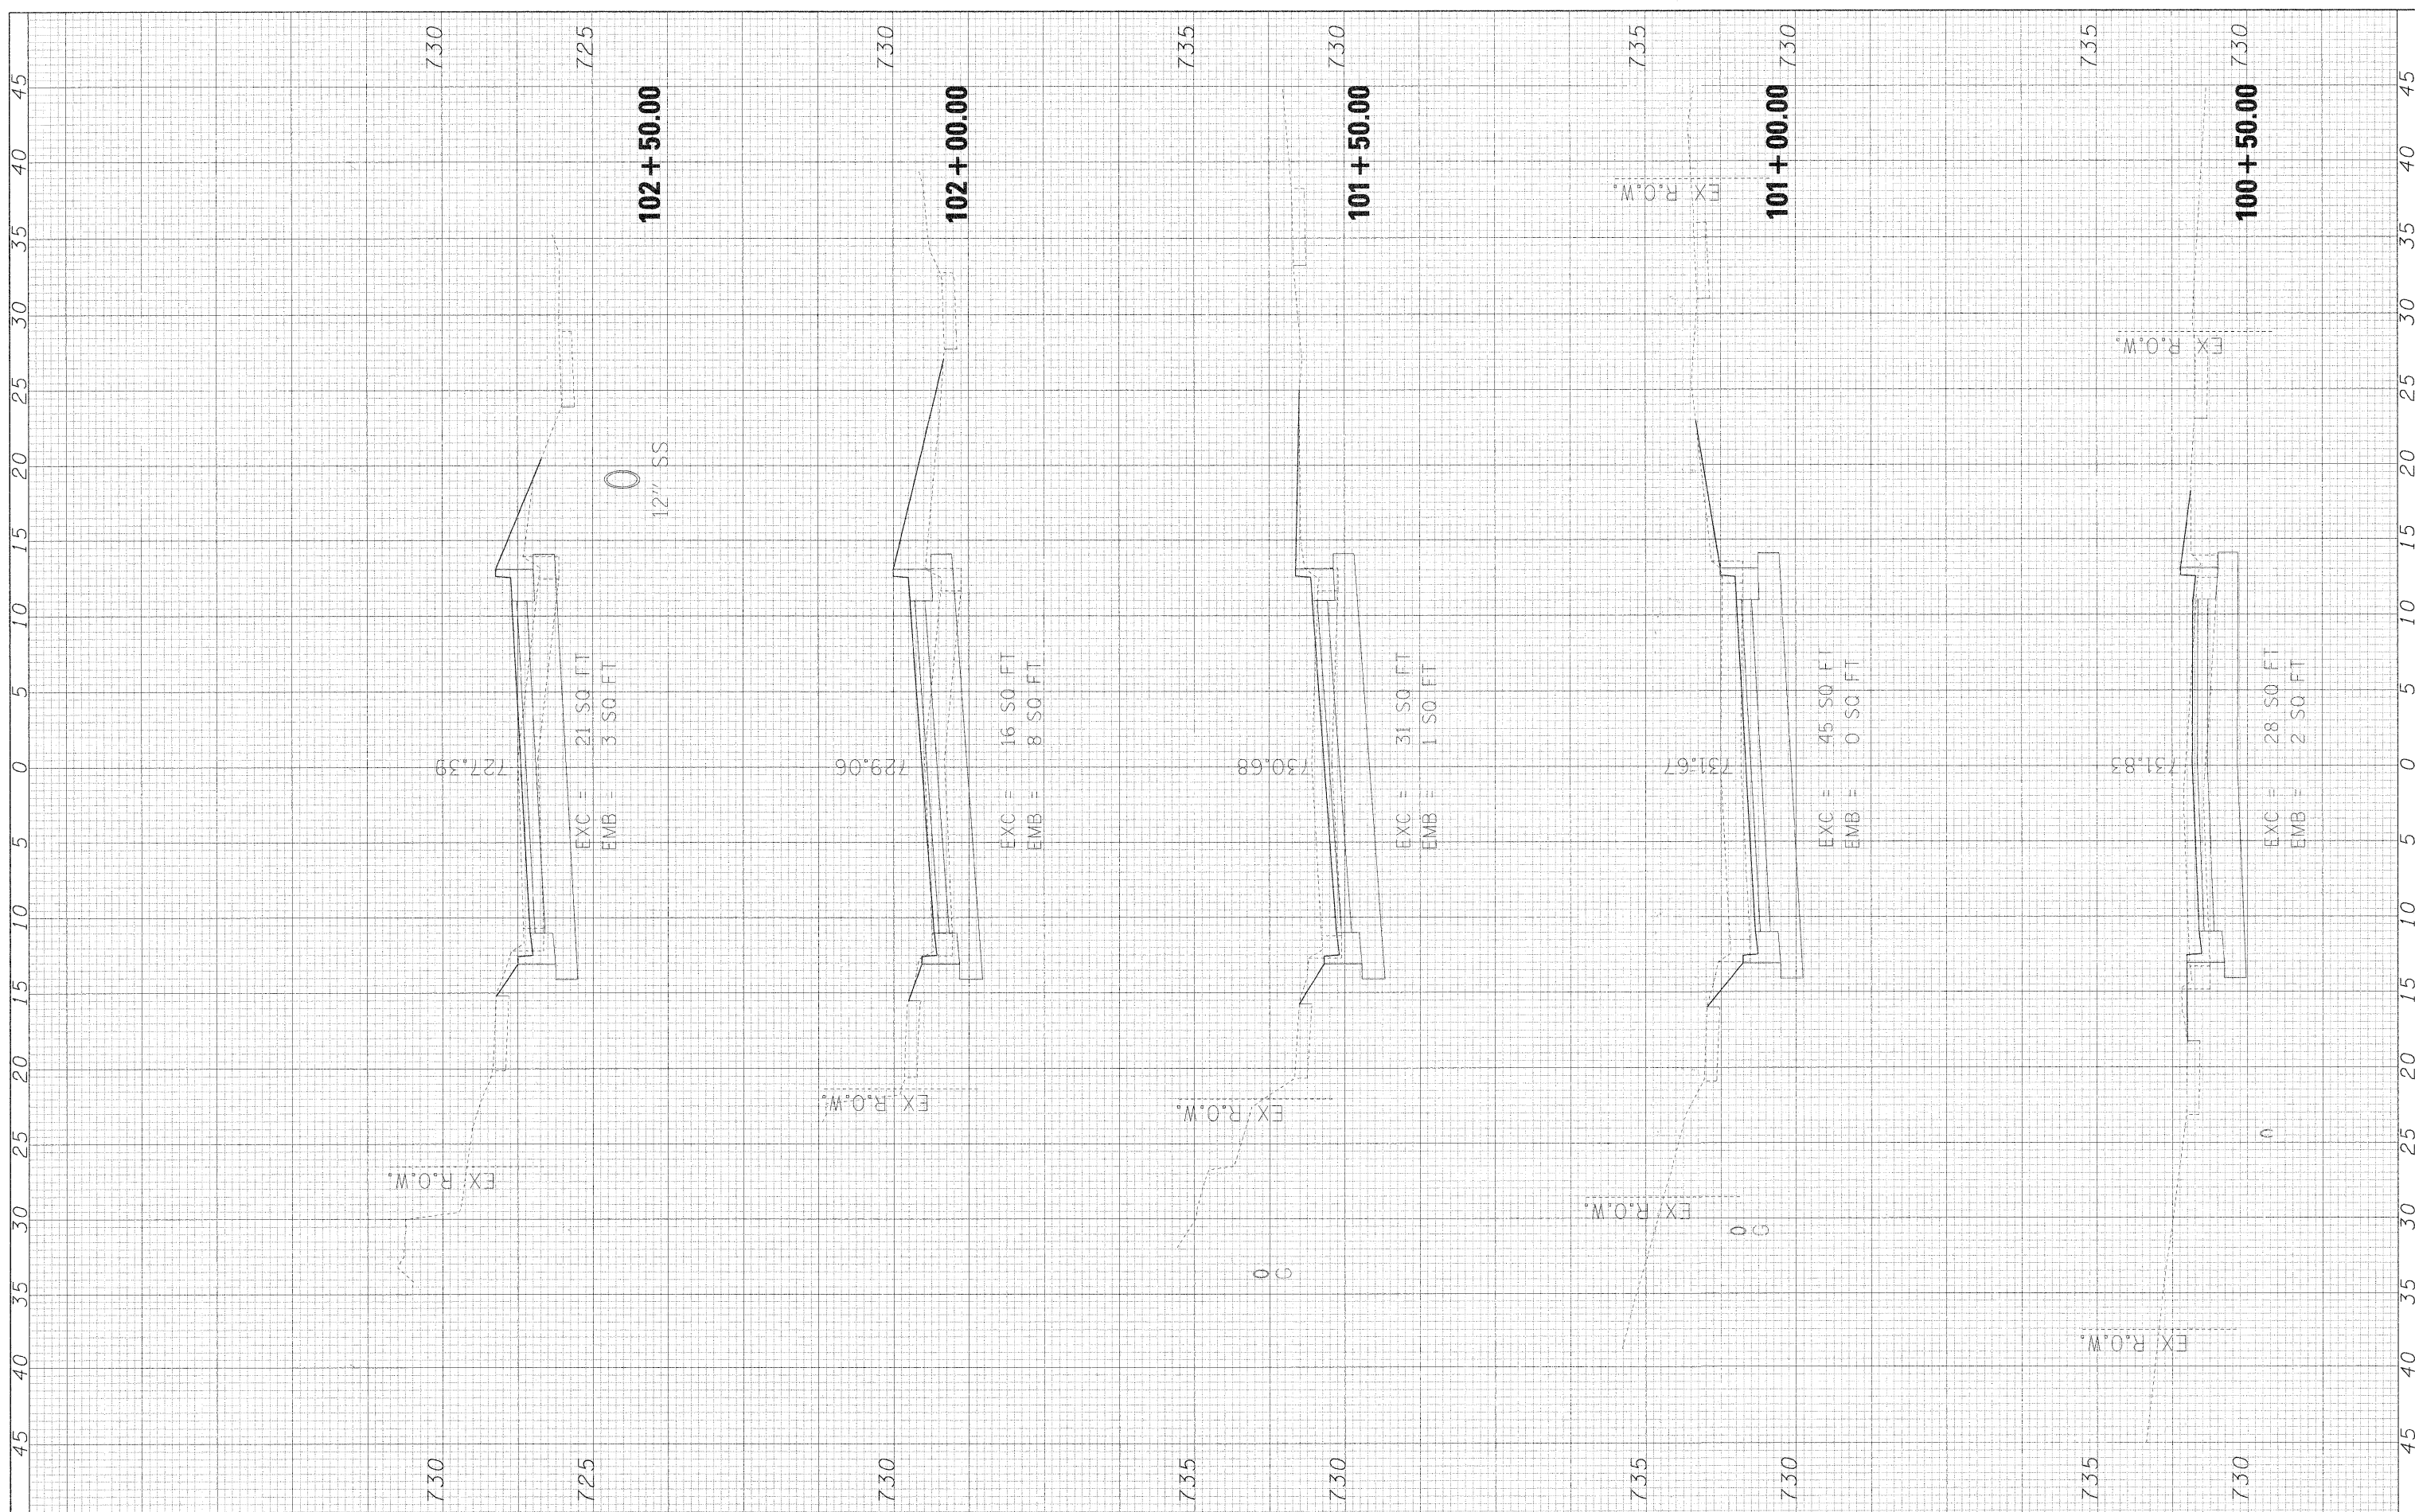

FILE NAME =  
 #FILE#

USER NAME = \*USER#  
 PLOT SCALE = \*SCALE#  
 PLOT DATE = \*DATE#

DESIGNED - MAP  
 DRAWN - JMT  
 CHECKED - MAP  
 DATE - 12/01/2009

REVISED -  
 REVISED -  
 REVISED -  
 REVISED -

**STATE OF ILLINOIS  
 DEPARTMENT OF TRANSPORTATION**

**RIFORD ROAD CROSS SECTIONS**

SCALE: 1"=5'H/2.5'V SHEET NO. 1 OF 12 SHEETS STA. 100+00.00 TO STA. 102+50.00

F.A. RTE. 295	SECTION 05-00068-00-FP	COUNTY DUPAGE	TOTAL SHEETS 141	SHEET NO. 112
RIFORD ROAD RECONSTRUCTION		CONTRACT NO. 63092		
FED. ROAD DIST. NO. ILLINOIS FED. AID PROJECT				