


FINAL SURVEY	SURVEYED	BY	DATE
NOTE BOOK	PLOTTED		
AREAS CHECKED	TEMPLATE		
NO.	AREAS CHECKED		

ORIGINAL SURVEY	SURVEYED	BY	DATE
NOTE BOOK	PLOTTED		
AREAS CHECKED	TEMPLATE		
NO.	AREAS CHECKED		

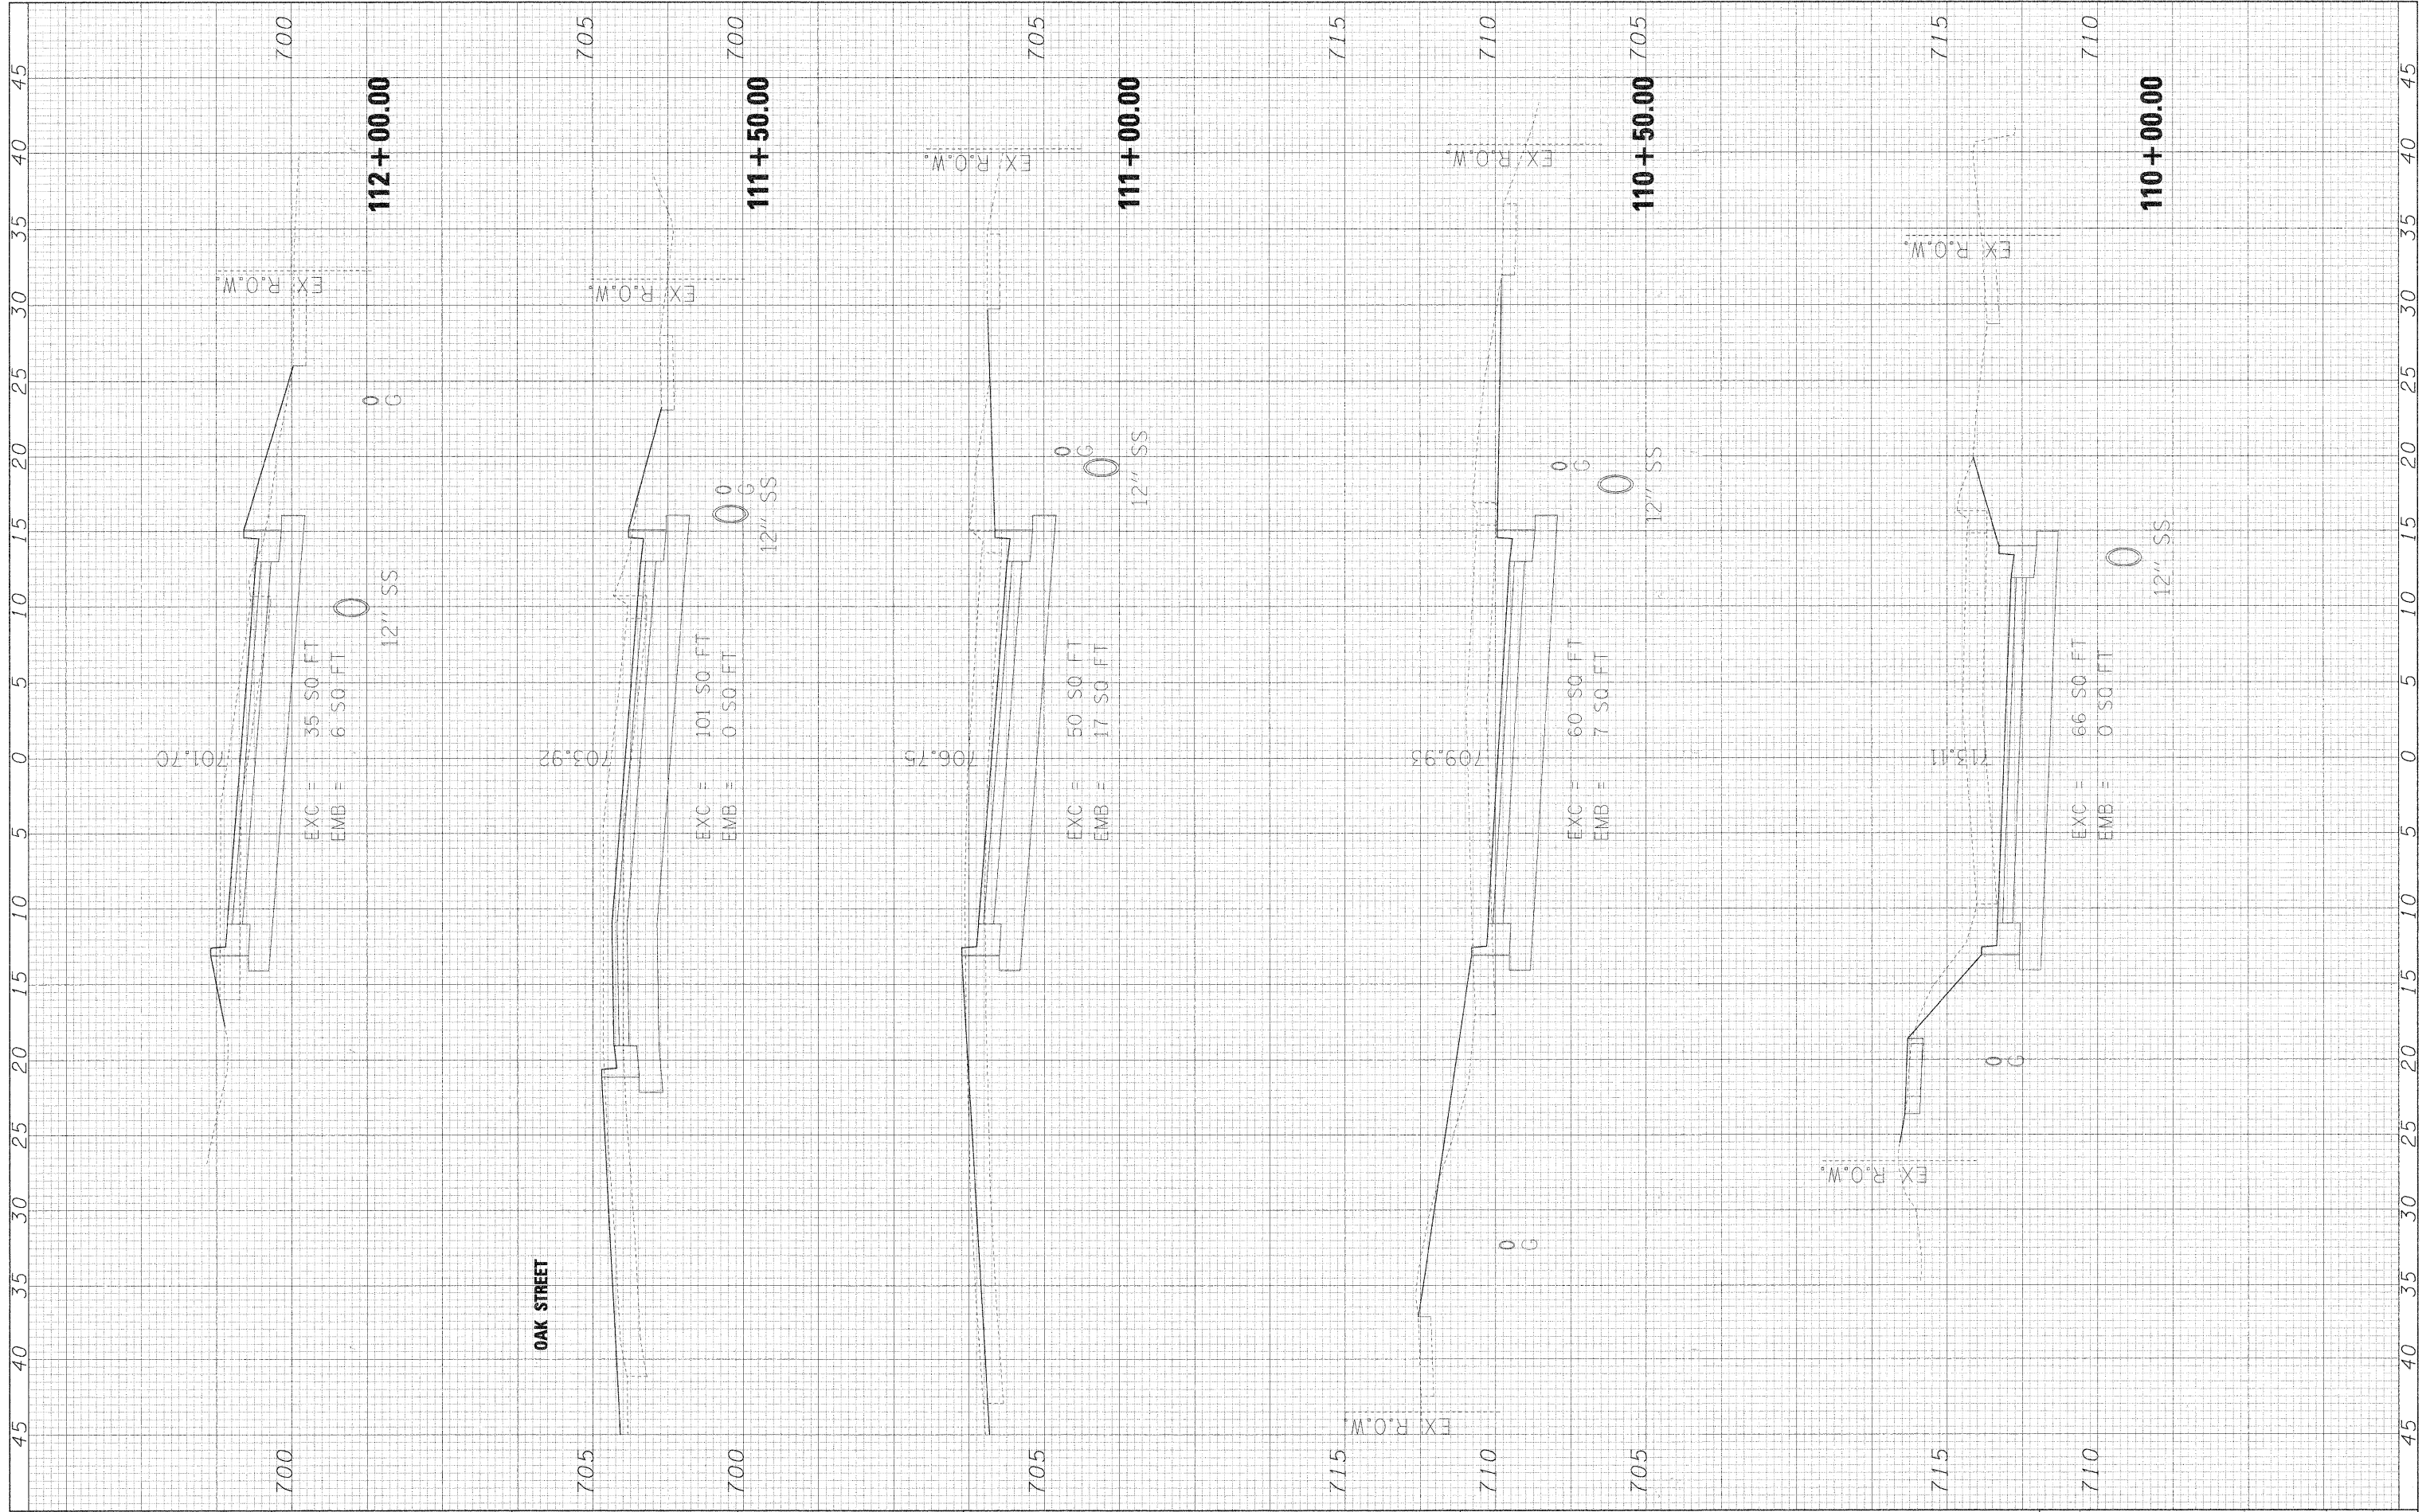

FILE NAME \*  
#FILE#

USER NAME \* USER#  
DESIGNED - MAP  
DRAWN - JMT  
CHECKED - MAP  
DATE - 12/01/2009

REVISED -  
REVISED -  
REVISED -  
REVISED -

**STATE OF ILLINOIS  
DEPARTMENT OF TRANSPORTATION**

**RIFORD ROAD CROSS SECTIONS**  
SCALE: 1"=5'H/2.5'V SHEET NO. 5 OF 12 SHEETS STA. 110+00.00 TO STA. 112+00.00

F.A.V. RTE.	SECTION	COUNTY	TOTAL SHEETS	SHEET NO.
295	05-00068-00-FP	DUPAGE	141	116
RIFORD ROAD RECONSTRUCTION			CONTRACT NO. 63092	
FED. ROAD DIST. NO. ILLINOIS FED. AID PROJECT				