


FINAL SURVEY	SURVEYED	BY	DATE
NOTE BOOK	PLOTTED		
AREAS CHECKED	TEMPLATE		
	AREAS CHECKED		

ORIGINAL SURVEY	SURVEYED	BY	DATE
NOTE BOOK	PLOTTED		
AREAS CHECKED	TEMPLATE		
	AREAS CHECKED		

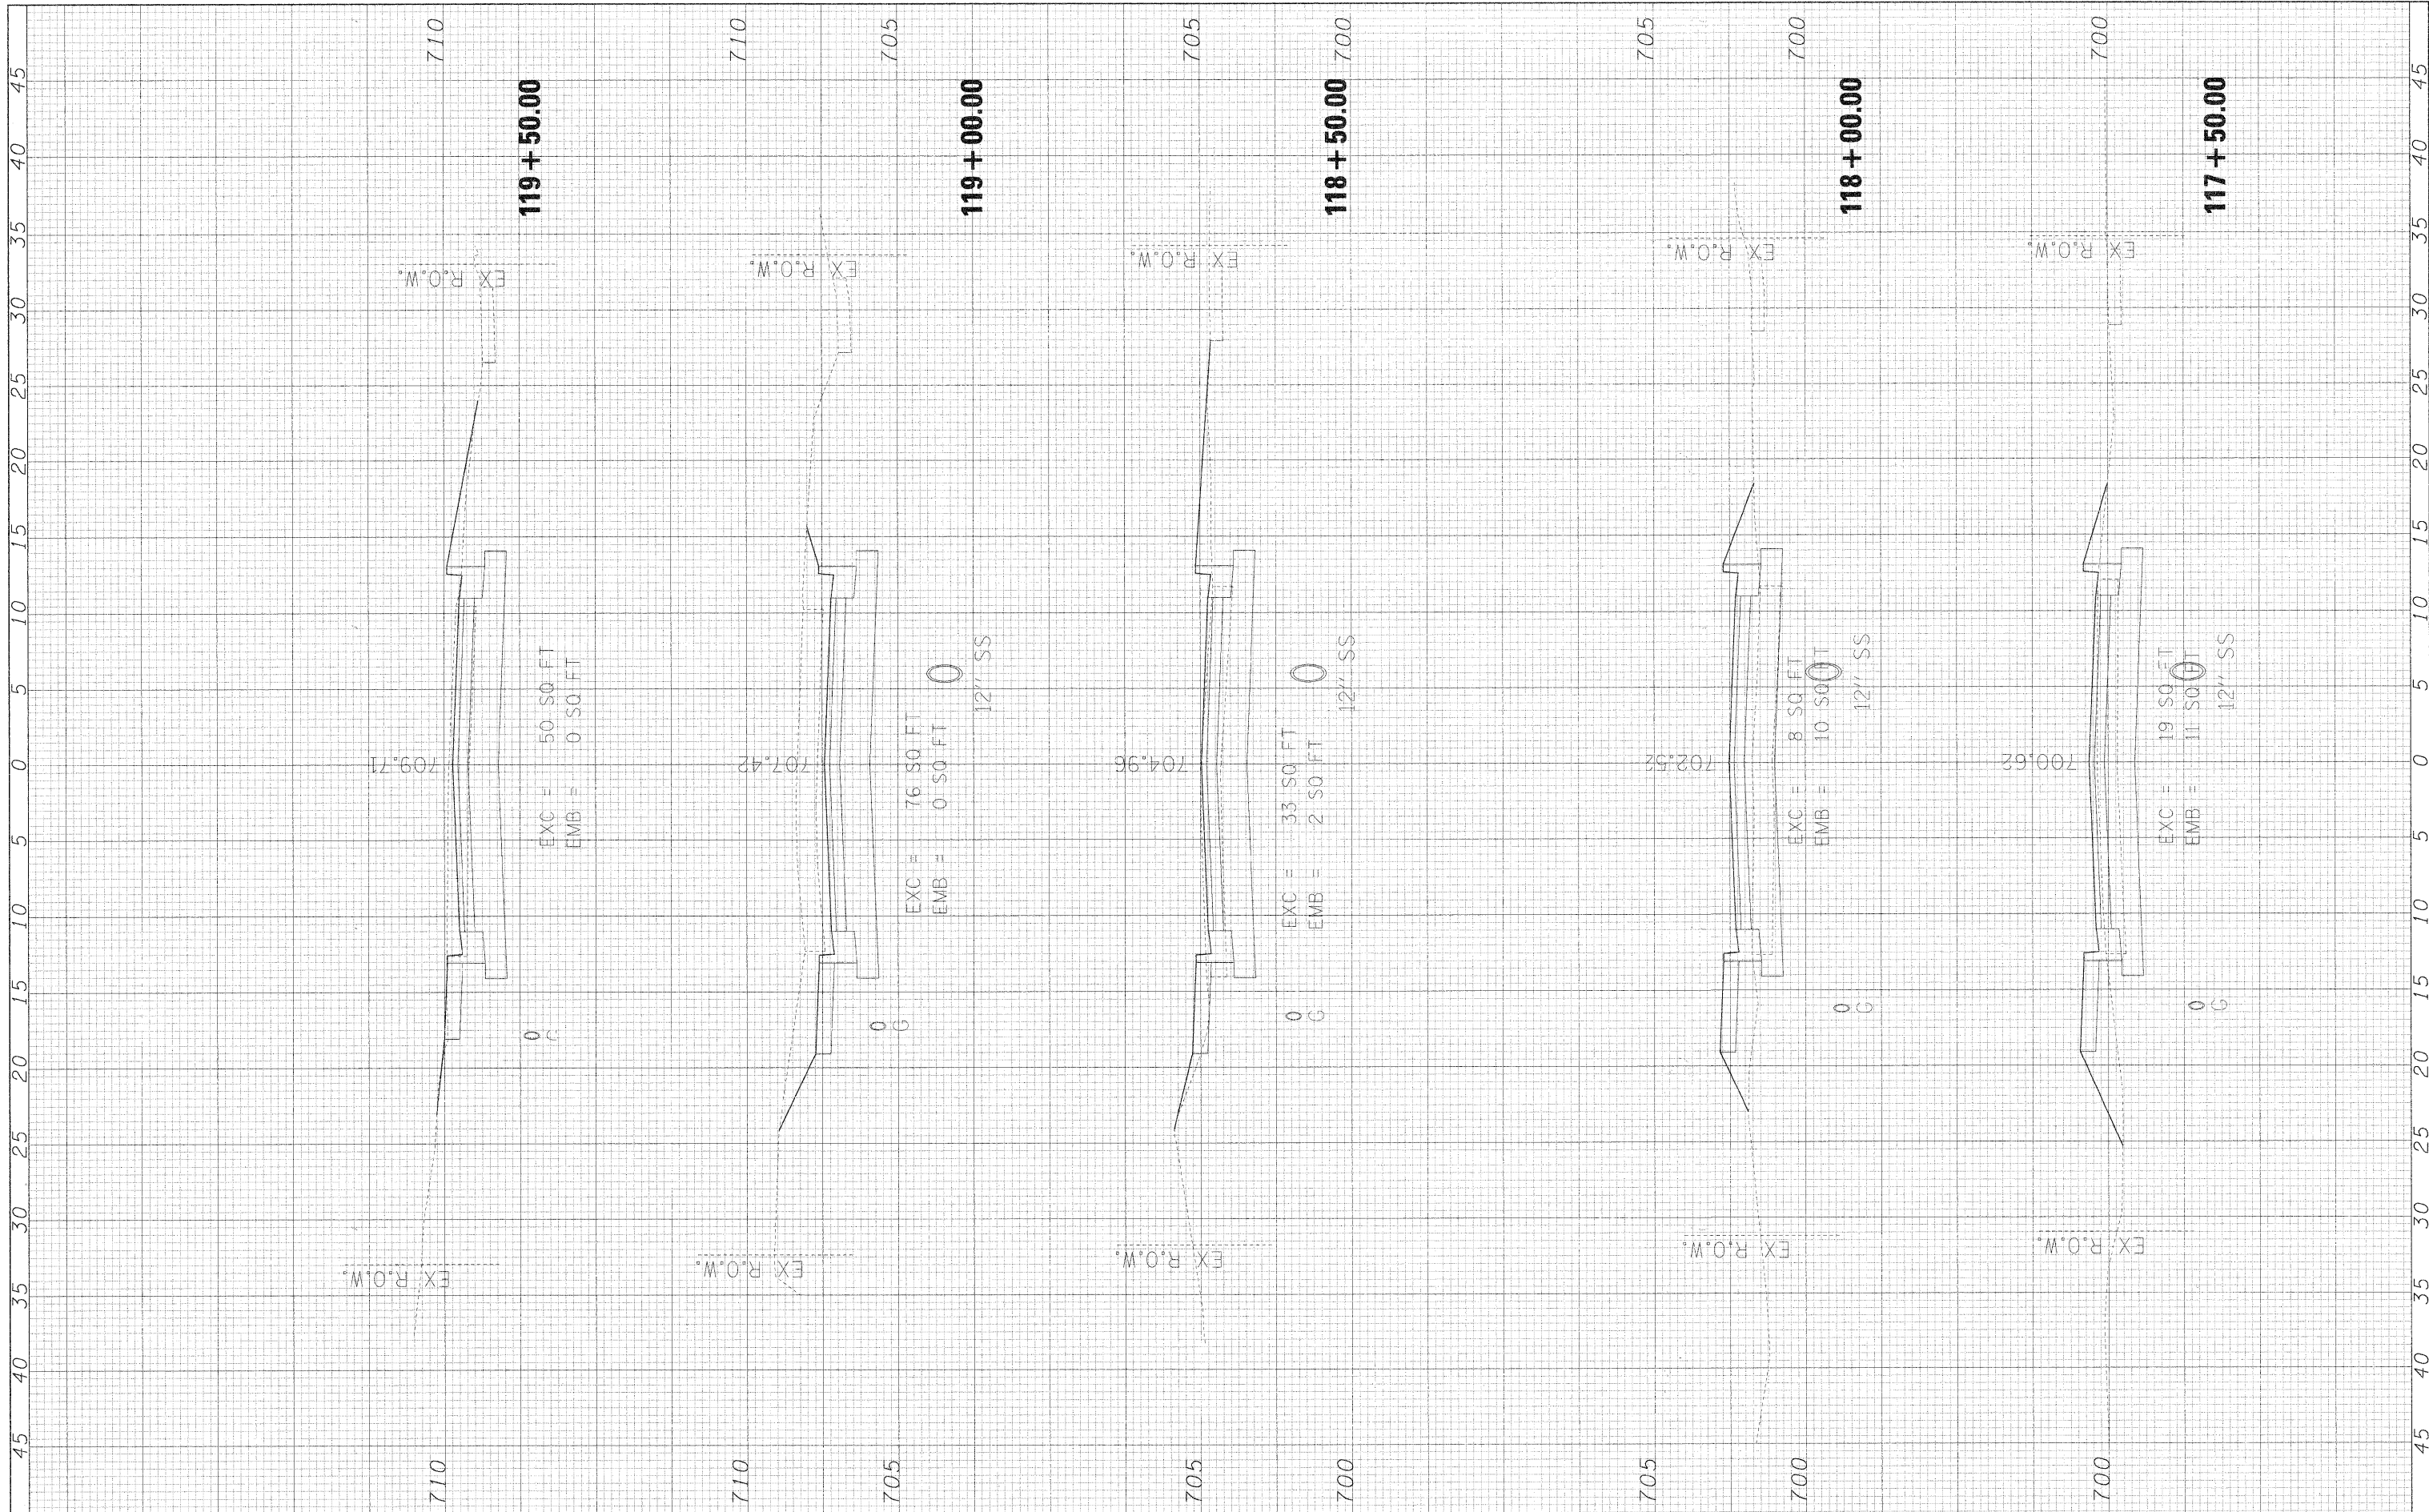

FILE NAME =  
#FILE#

USER NAME = \*USER#  
PLOT SCALE = \*SCALE#  
PLOT DATE = \*DATE#

DESIGNED - MAP  
DRAWN - JMT  
CHECKED - MAP  
DATE - 12/01/2009

REVISED -  
REVISED -  
REVISED -  
REVISED -

**STATE OF ILLINOIS  
DEPARTMENT OF TRANSPORTATION**

**RIFORD ROAD CROSS SECTIONS**

SCALE: 1"=5'H/2.5'V SHEET NO. 8 OF 12 SHEETS STA. 117+50.00 TO STA. 119+50.00

F.A.V. RTEL	SECTION	COUNTY	TOTAL SHEETS	SHEET NO.
2995	05-00068-00-FP	DUPAGE	141	119
RIFORD ROAD RECONSTRUCTION		CONTRACT NO. 63092		
FED. ROAD DIST. NO.		ILLINOIS FED. AID PROJECT		