


FINAL SURVEY	SURVEYED	BY	DATE
NO.	NO.		
NOTE BOOK	PLOTTED		
AREAS CHECKED	REPLATE		
	AREAS CHECKED		

ORIGINAL SURVEY	SURVEYED	BY	DATE
NO.	NO.		
NOTE BOOK	PLOTTED		
AREAS CHECKED	REPLATE		
	AREAS CHECKED		

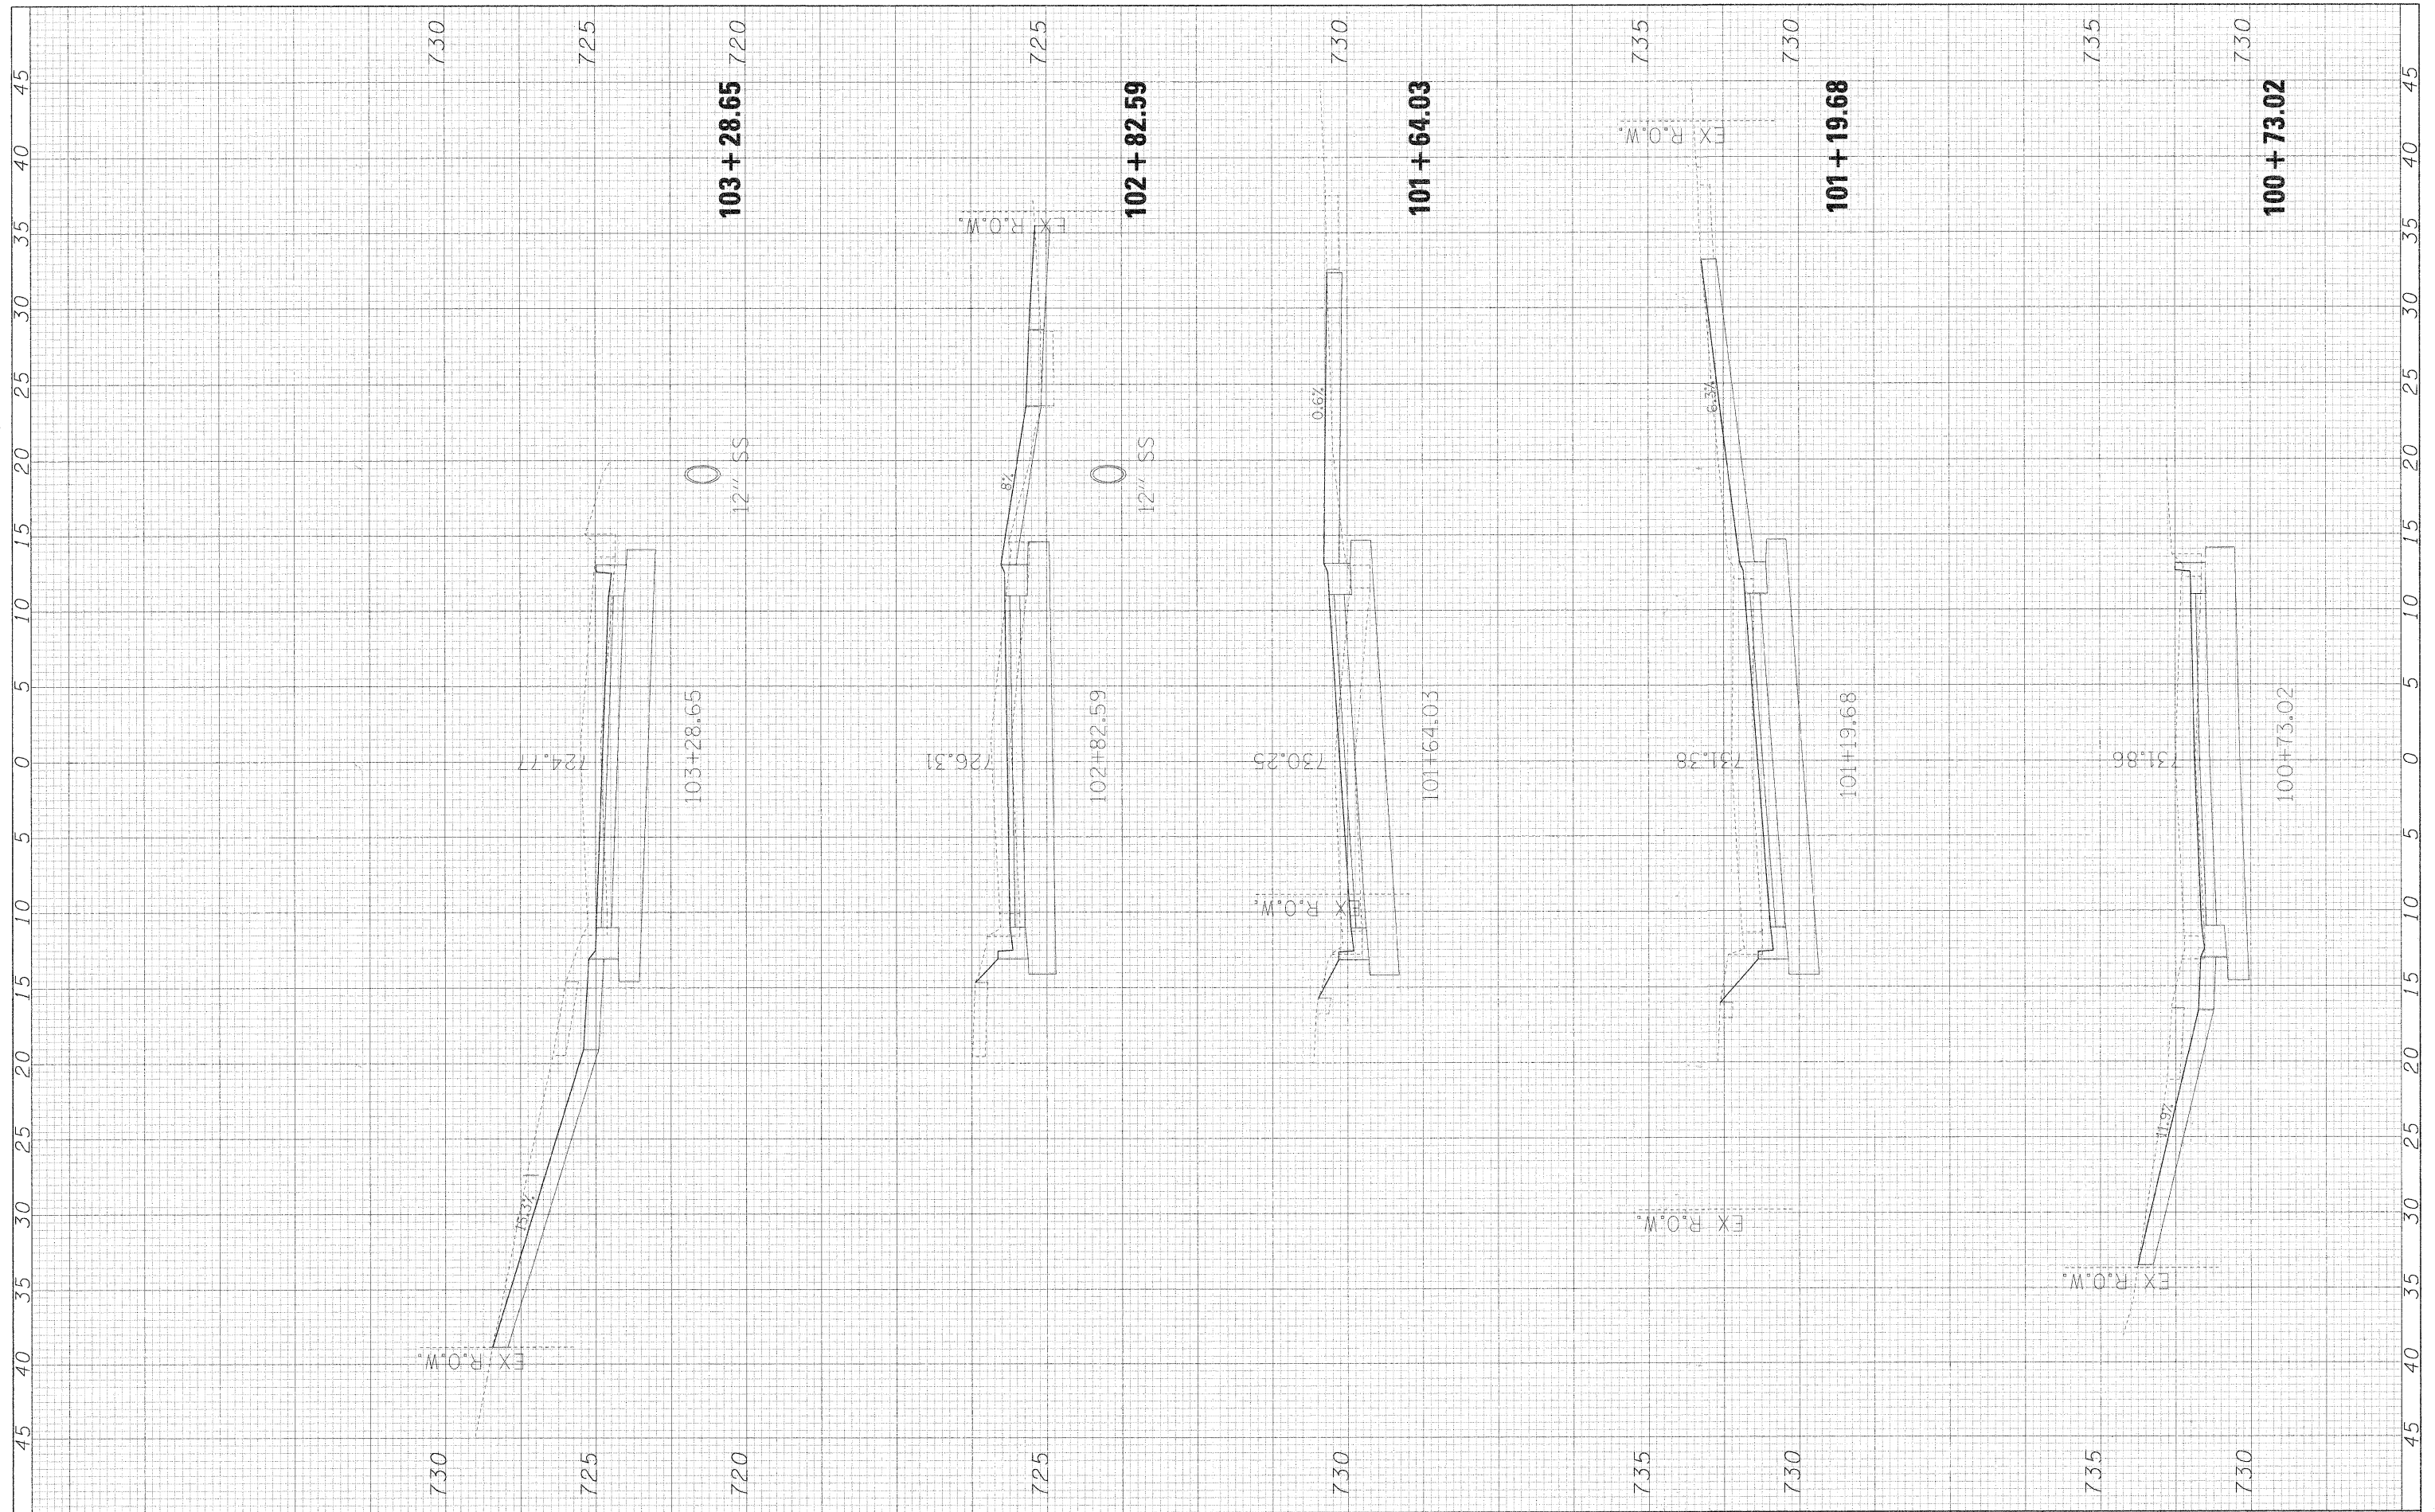

FILE NAME =  
#FILEL#

USER NAME = #USER#  
PLOT SCALE = #SCALE#  
PLOT DATE = #DATE#

DESIGNED - MAP  
DRAWN - JMT  
CHECKED - MAP  
DATE - 12/01/2009

REVISED -  
REVISED -  
REVISED -  
REVISED -

**STATE OF ILLINOIS  
DEPARTMENT OF TRANSPORTATION**

**RIFORD ROAD DRIVEWAY CROSS SECTIONS**

SCALE: 1"=5'H/2.5'V SHEET NO. 1 OF 9 SHEETS STA. 100+73.02 TO STA. 103+28.65

F.A.V. RTE.	SECTION	COUNTY	TOTAL SHEETS	SHEET NO.
2485	05-00068-00-FP	DUPAGE	141	124
RIFORD ROAD RECONSTRUCTION		CONTRACT NO. 63092		
FED. ROAD DIST. NO.		ILLINOIS FED. AID PROJECT		