


FINAL SURVEY	SURVEYED	BY	DATE
NOTE BOOK	PLOTTED		
NO.	AREAS CHECKED		

ORIGINAL SURVEY	SURVEYED	BY	DATE
NOTE BOOK	PLOTTED		
NO.	AREAS CHECKED		

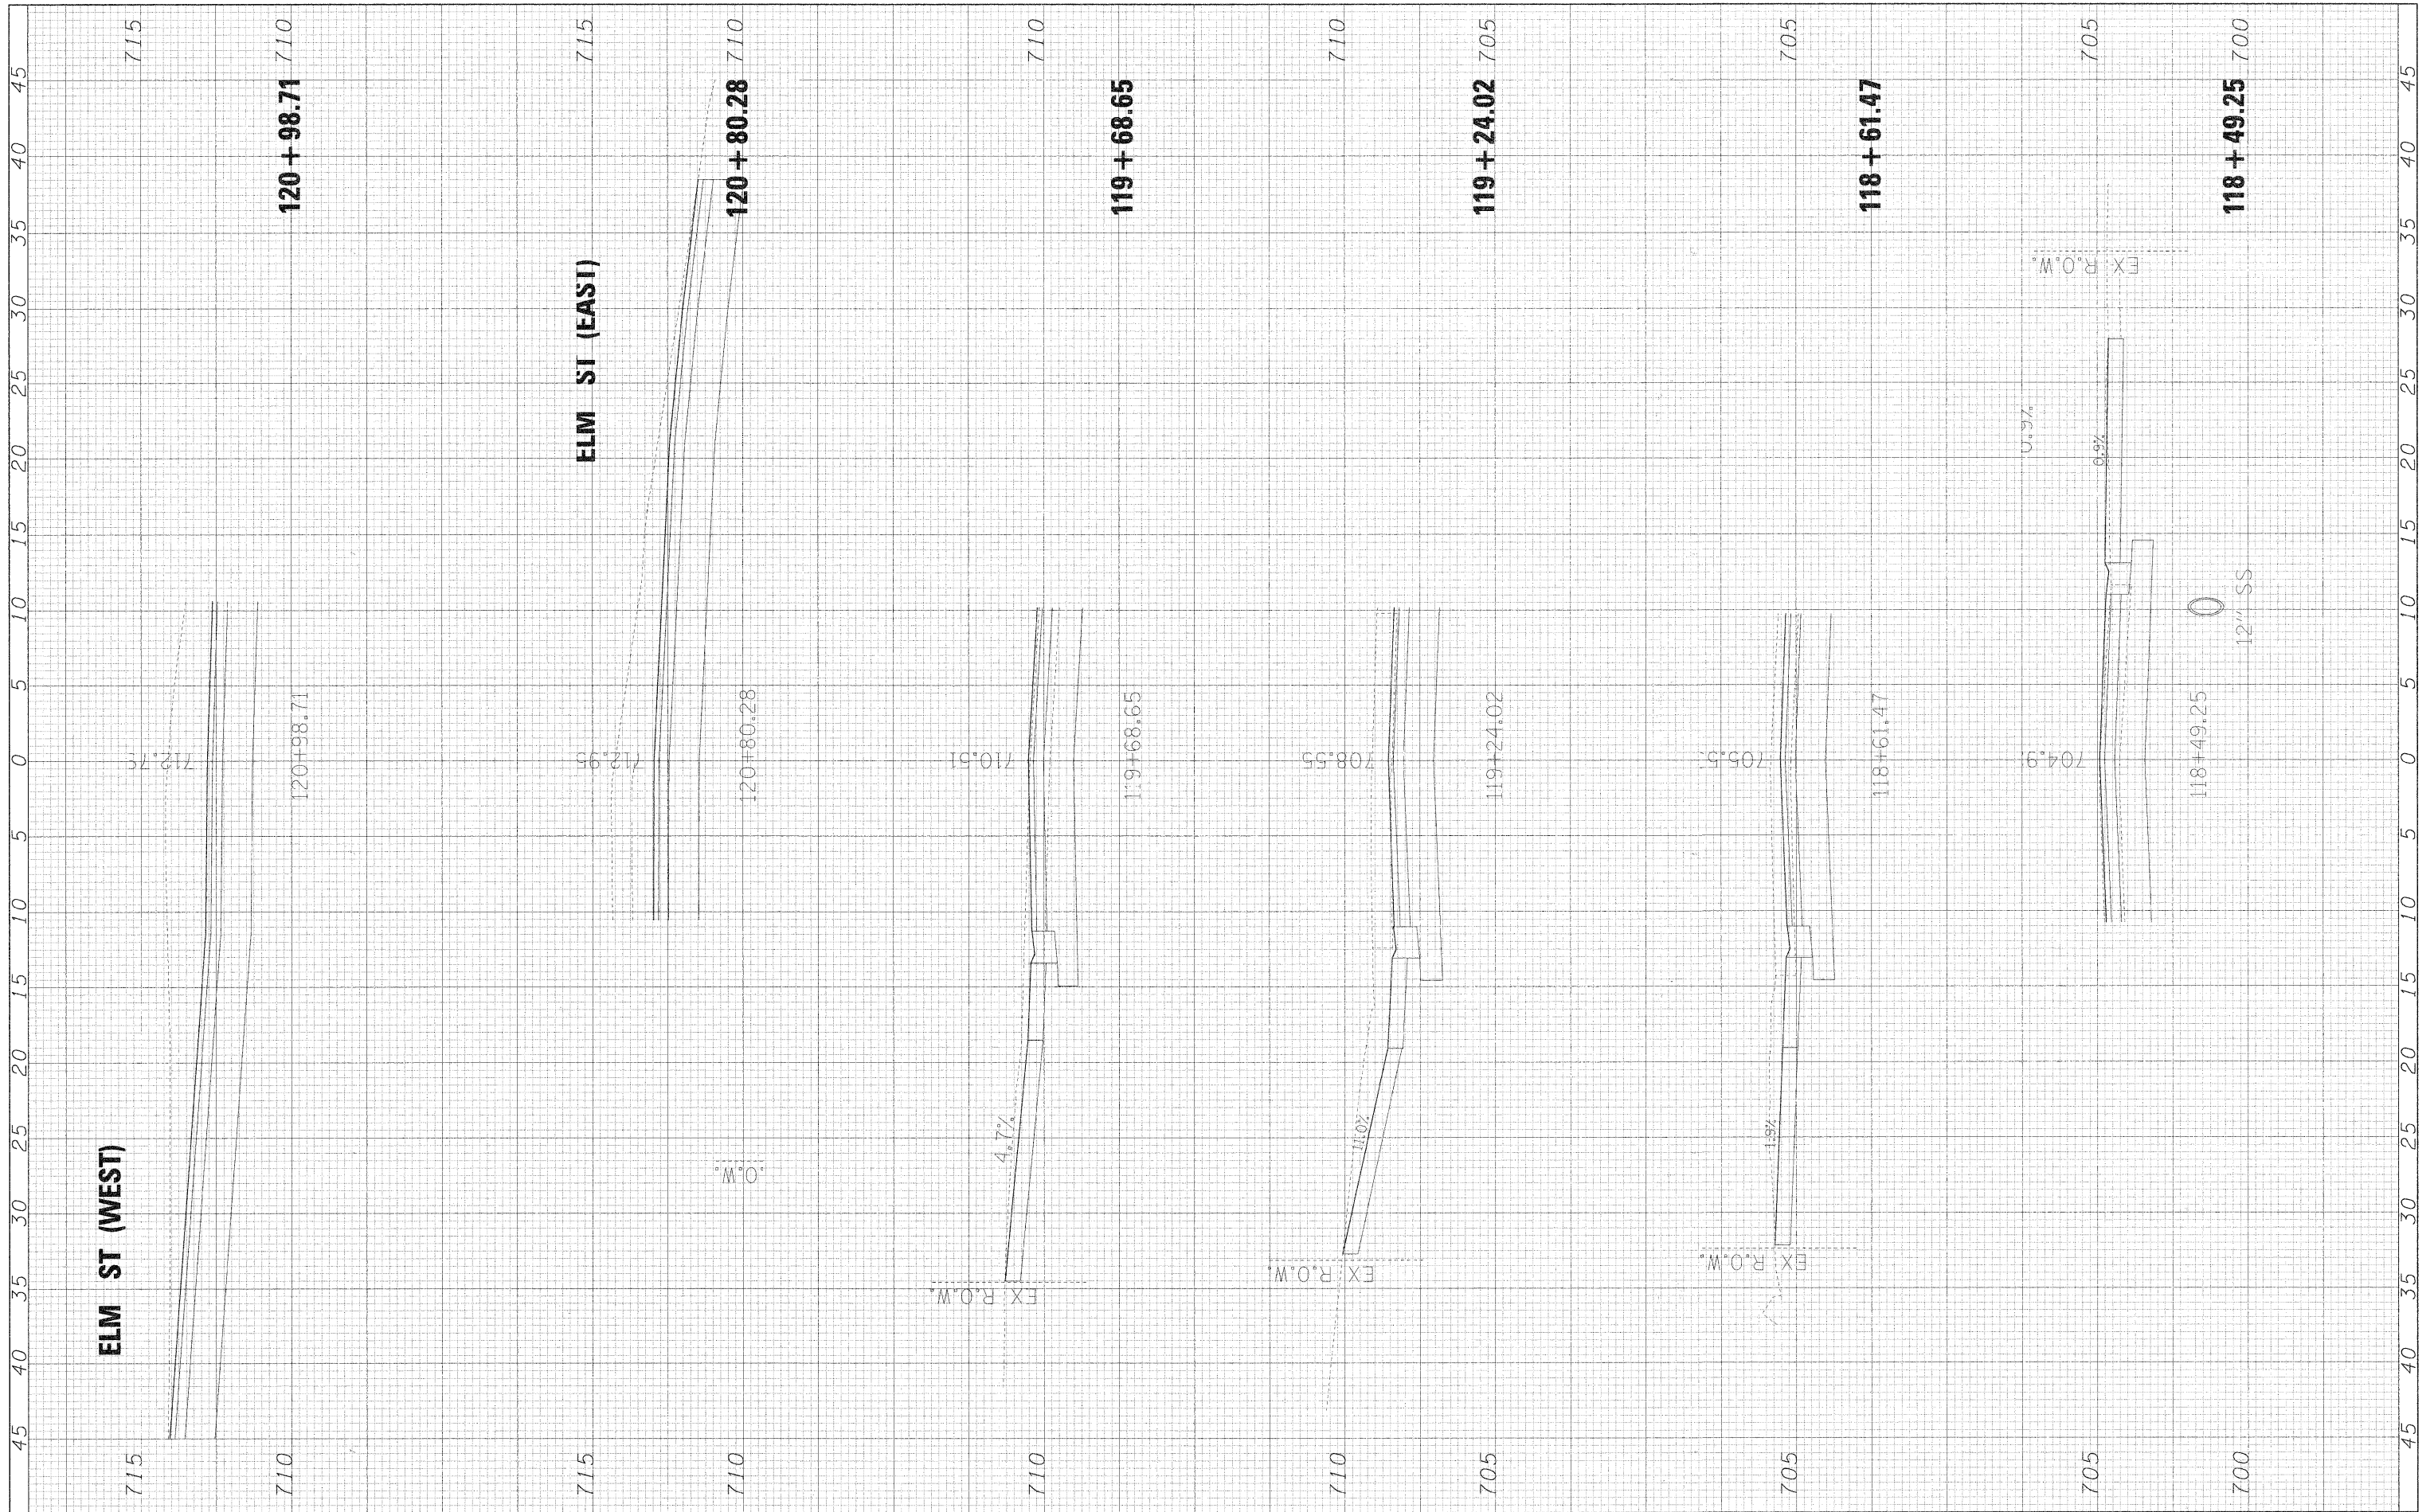

FILE NAME = #FILE.#  
 USER NAME = #USER#  
 PLOT SCALE = #SCALE#  
 PLOT DATE = #DATE#

DESIGNED - MAP  
 DRAWN - JMT  
 CHECKED - MAP  
 DATE - 12/01/2009

REVISED -  
 REVISED -  
 REVISED -  
 REVISED -

**STATE OF ILLINOIS  
 DEPARTMENT OF TRANSPORTATION**

**RIFORD ROAD DRIVEWAY CROSS SECTIONS**

SCALE: 1"=5'H/2.5'V SHEET NO. 7 OF 9 SHEETS STA. 118+49.25 TO STA. 120+98.71

F.A. RTE	SECTION	COUNTY	TOTAL SHEETS	SHEET NO.
195	05-00068-00-FP	DUPAGE	141	130
RIFORD ROAD RECONSTRUCTION		CONTRACT NO. 63092		
FED. ROAD DIST. NO.	ILLINOIS	FED. AID PROJECT		