


FINAL SURVEY	SURVEYED	BY	DATE
NOTE BOOK	PLOTTED		
NO.	TEMPLATE		
	AREAS CHECKED		

ORIGINAL SURVEY	SURVEYED	BY	DATE
NOTE BOOK	PLOTTED		
NO.	TEMPLATE		
	AREAS CHECKED		

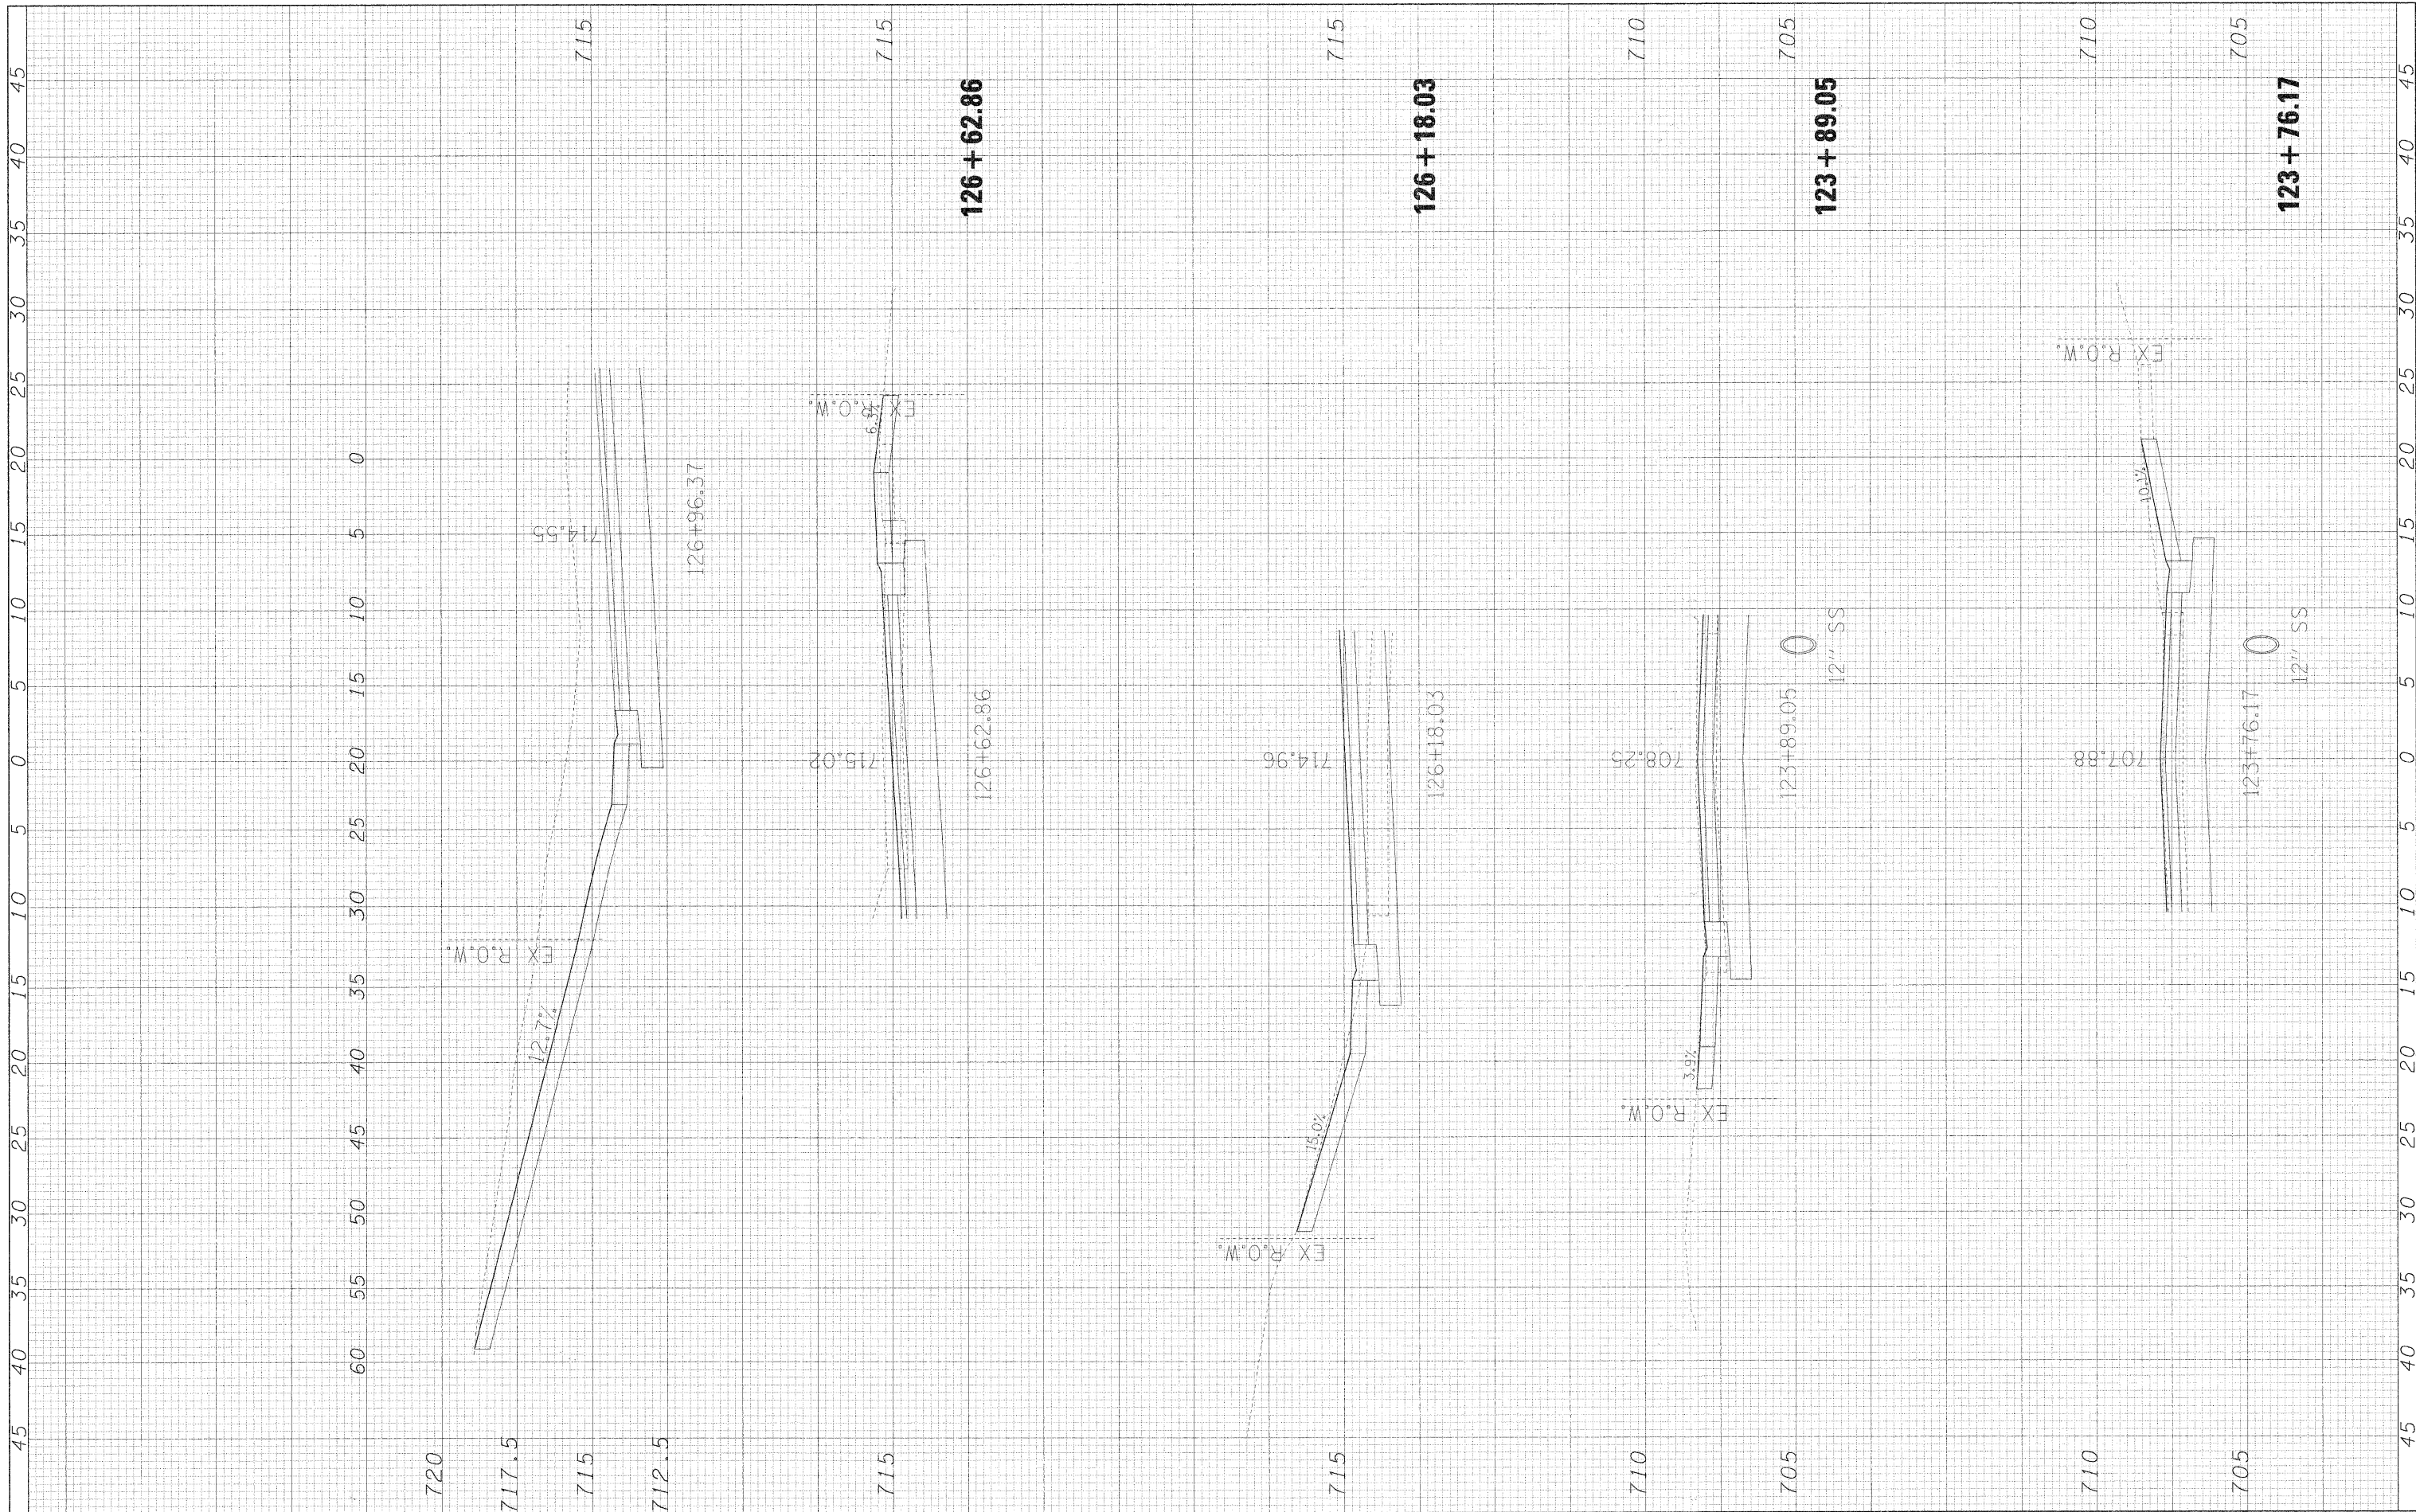

FILE NAME = \*FILEL\*

USER NAME = \*USER\*

DESIGNED - MAP

DRAWN - JMT

CHECKED - MAP

DATE - 12/01/2009

REVISED -

REVISED -

REVISED -

REVISED -

**STATE OF ILLINOIS**  
**DEPARTMENT OF TRANSPORTATION**

**RIFORD ROAD DRIVEWAY CROSS SECTIONS**

SCALE: 1"=5'H/2.5'V SHEET NO. 9 OF 9 SHEETS STA. 123+76.17 TO STA. 127+06.04

F.A. RTE.	SECTION	COUNTY	TOTAL SHEETS	SHEET NO.
135	05-00068-00-FP	DUPAGE	141	132
RIFORD ROAD RECONSTRUCTION			CONTRACT NO. 63092	
FED. ROAD DIST. NO. ILLINOIS FED. AID PROJECT				