


DATE _____ BY _____
 SURVEYED _____ PLOTTED _____
 ORIGINAL SURVEY NOTE BOOK NO. _____
 TEMP. AT _____
 AREAS CHECKED _____

DATE _____ BY _____
 SURVEYED _____ PLOTTED _____
 ORIGINAL SURVEY NOTE BOOK NO. _____
 TEMP. AT _____
 AREAS CHECKED _____

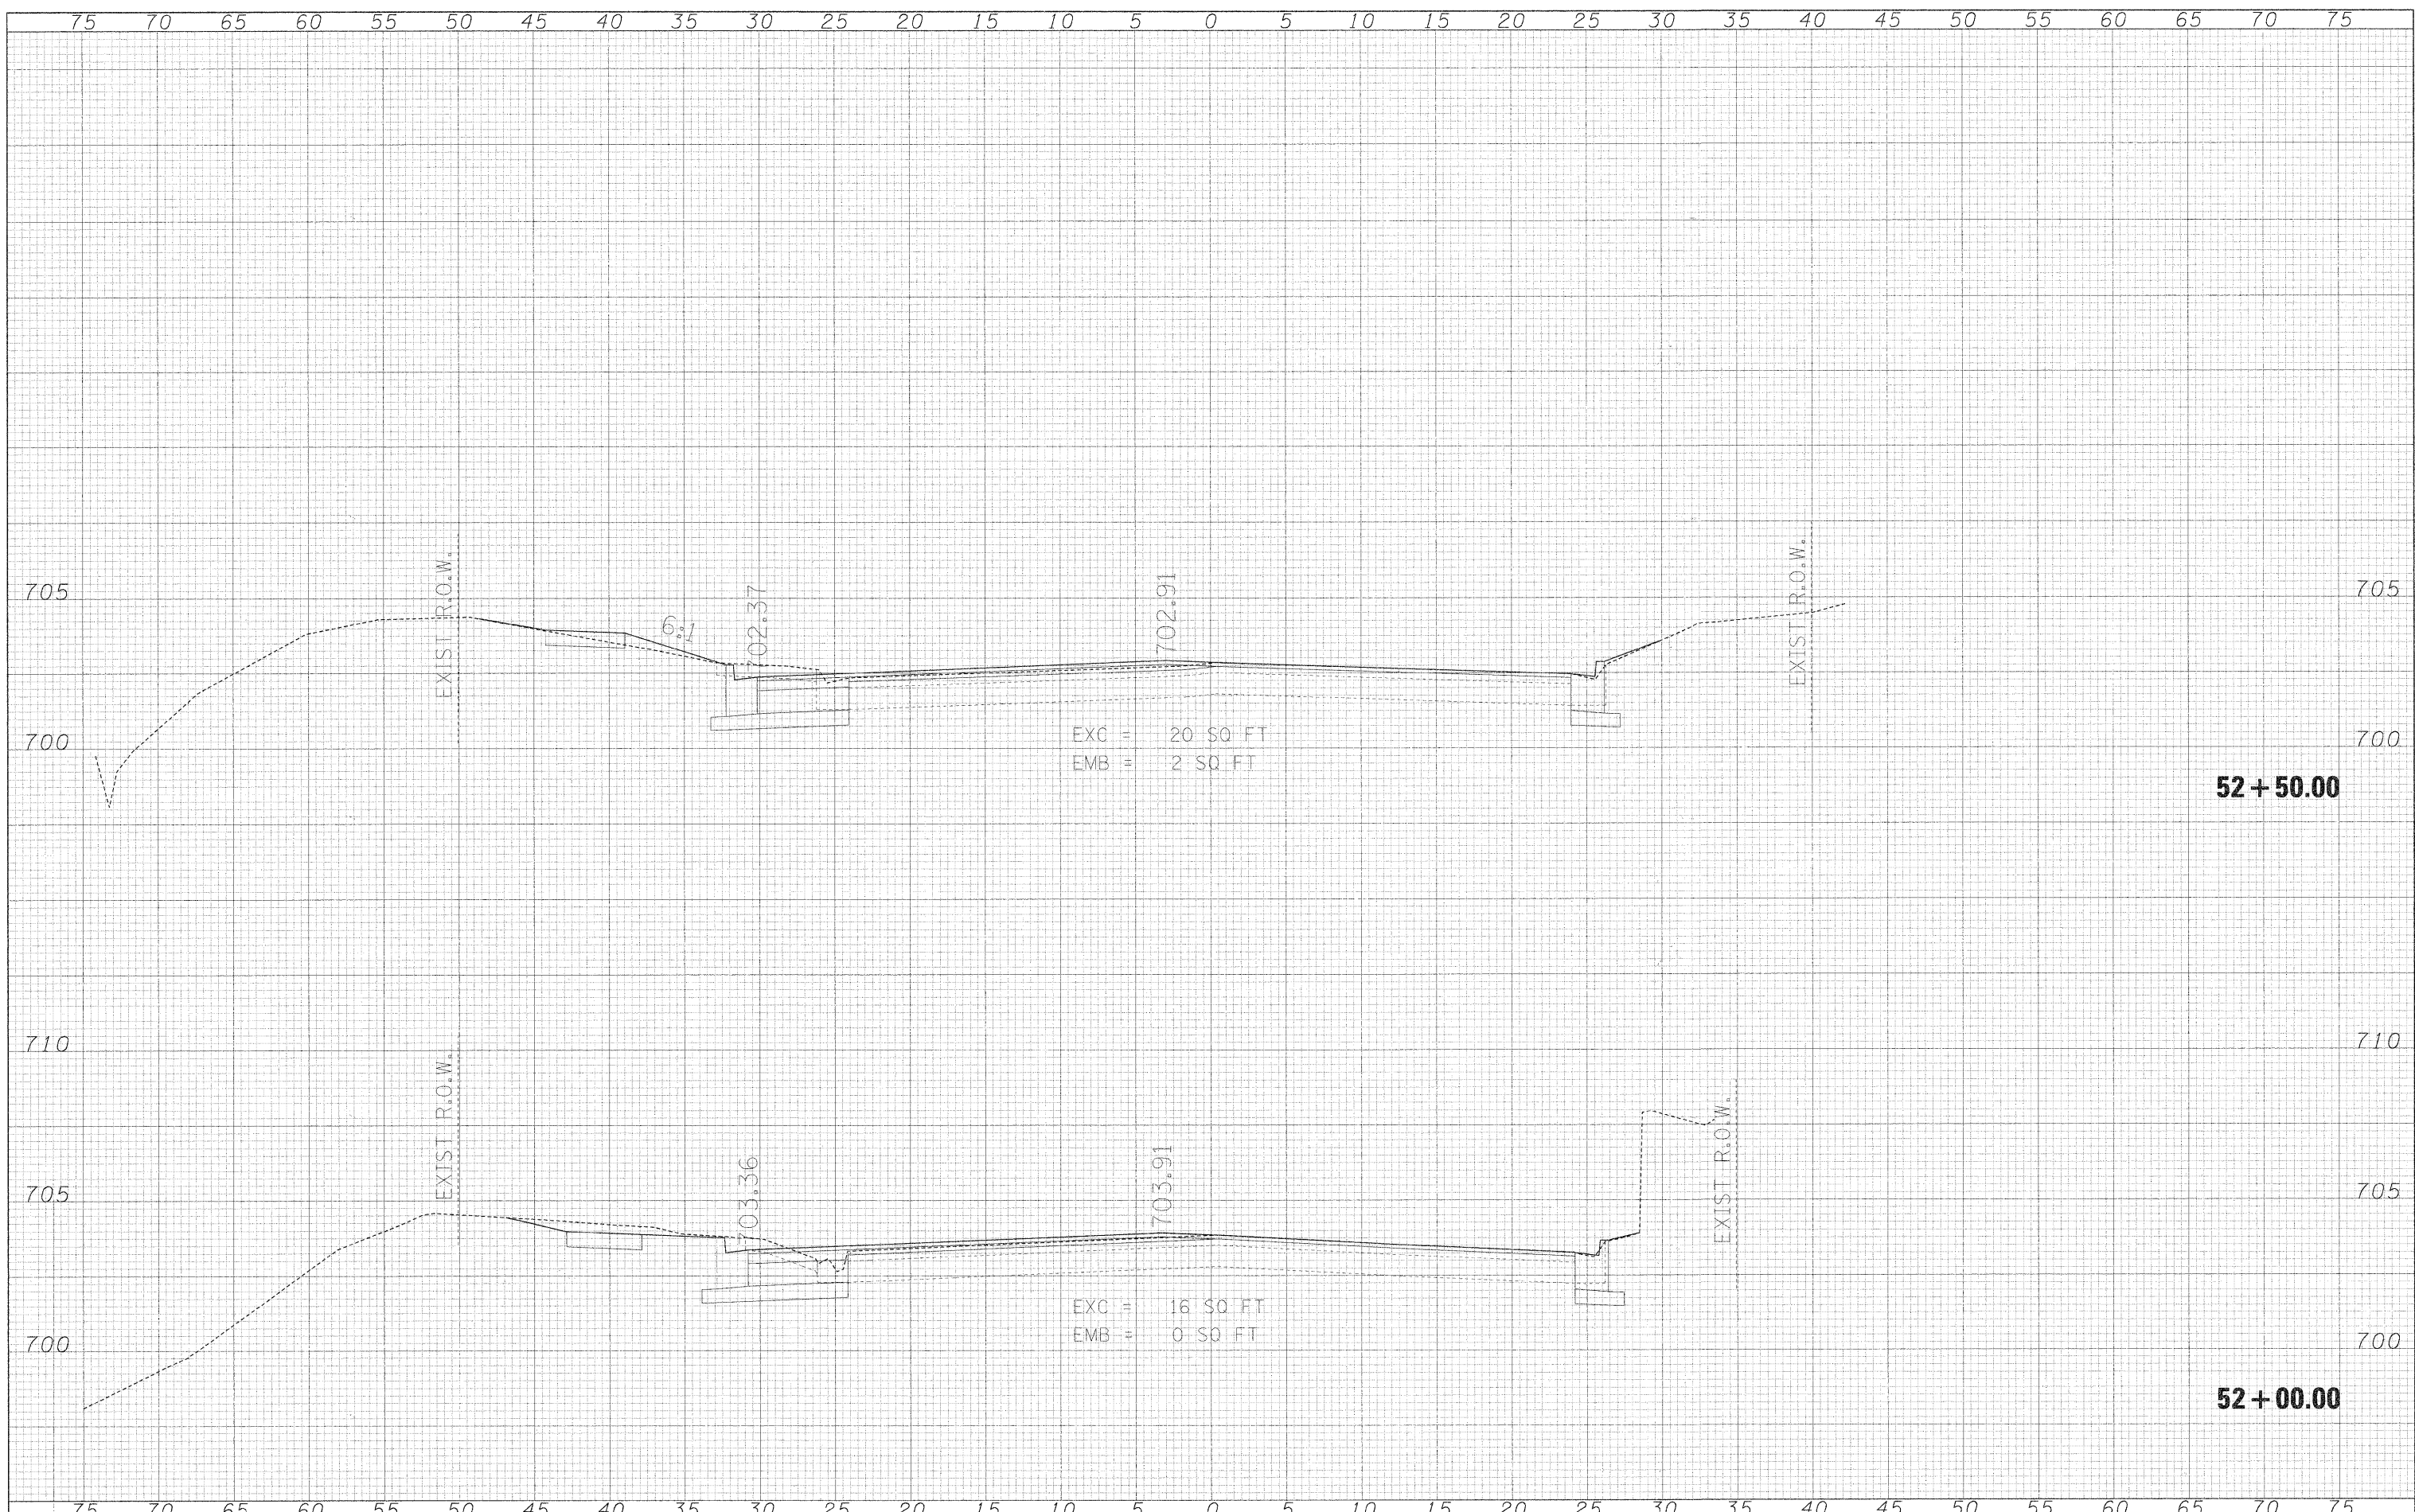

FILE NAME = _____
 #FILE# _____

USER NAME = #USER# _____
 PLOT SCALE = #SCALE# _____
 PLOT DATE = #DATE# _____

DESIGNED - MAP _____
 DRAWN - JMT _____
 CHECKED - MAP _____
 DATE - 12/01/2009 _____

REVISED - _____
 REVISED - _____
 REVISED - _____
 REVISED - _____

**STATE OF ILLINOIS
 DEPARTMENT OF TRANSPORTATION**

ST CHARLES ROAD CROSS SECTIONS

SCALE: 1"=5'H/2.5"V SHEET NO. 7 OF 9 SHEETS STA. 52+00.00 TO STA. 52+50.00

F.A.U. RTE.	SECTION	COUNTY	TOTAL SHEETS	SHEET NO.
335	05-0068-00-FP	DUPAGE	141	139
RIFORD ROAD RECONSTRUCTION			CONTRACT NO. 63092	
FED. ROAD DIST. NO.			ILLINOIS FED. AID PROJECT	