
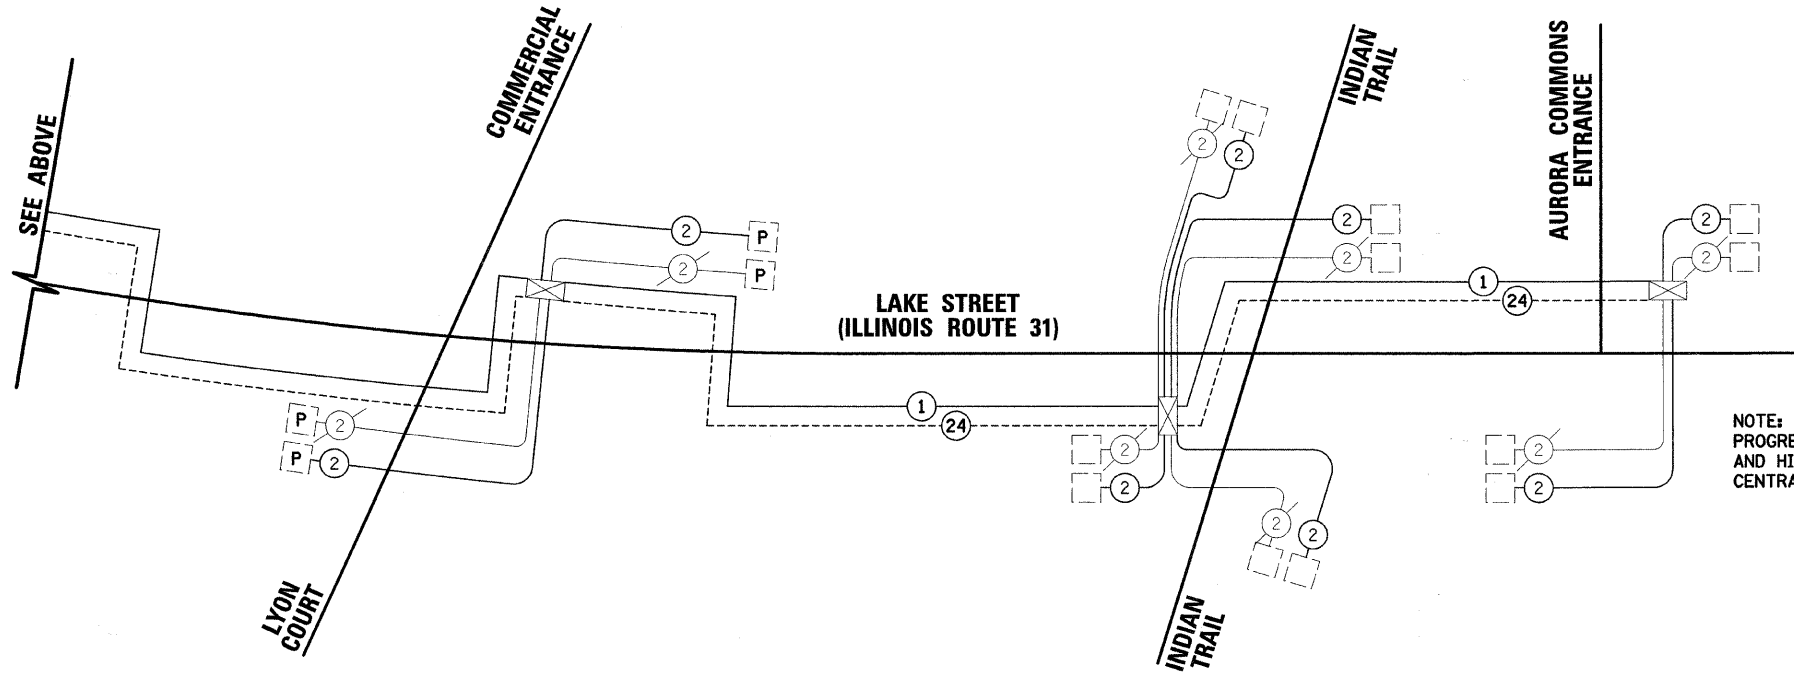


PLAN	SURVEYED	DATE
	PLOTTED	
	GRADES CHECKED	
	PL. OF WAY CHECKED	
	STRUCTURE NOTATIONS CHECKED	
	CADD FILE NAME	
	NO.	

PROFILE	SURVEYED	DATE
	PLOTTED	
	GRADES CHECKED	
	PL. OF WAY CHECKED	
	STRUCTURE NOTATIONS CHECKED	
	CADD FILE NAME	
	NO.	

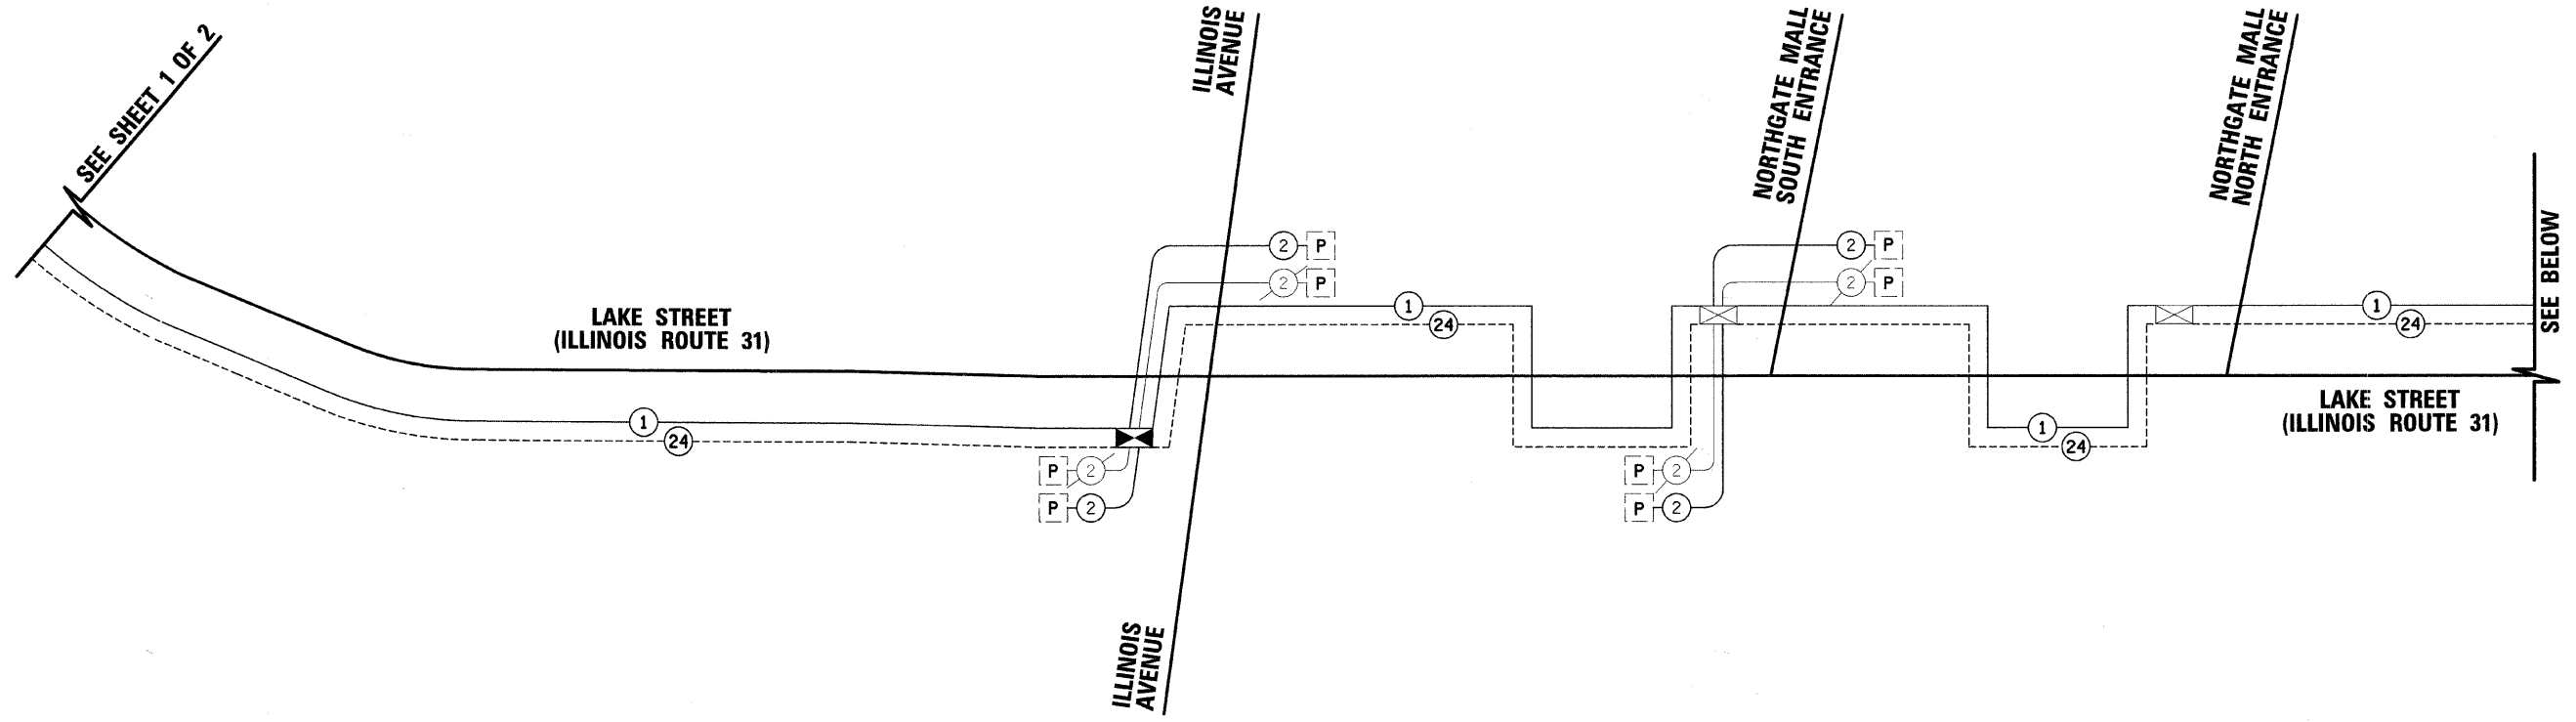

NOTE:
PROGRESSION ALONG INDIAN TRAIL, BETWEEN LAKE STREET AND HIGHLAND AVENUE, SHALL BE OBTAINED VIA THE CENTRALIZED TRANSPORTATION MANAGEMENT SYSTEM.

THE TRAFFIC SIGNAL CONTROL EQUIPMENT FOR THIS PROJECT SHALL BE "ECONOLITE" TO MATCH THE EXISTING ADJACENT SYSTEM.

FILE NAME = ...\\fjn_dwg\690_2.schem_02.dgn	USER NAME = _USER_	DESIGNED -	REVISED -	STATE OF ILLINOIS DEPARTMENT OF TRANSPORTATION	INTERCONNECT SCHEMATIC SHEET 2 OF 2			F.A.U. RTE. 3902	SECTION 05-00258-00-TL	COUNTY KANE	TOTAL SHEETS 61	SHEET NO. 56
	PLOT SCALE = #SCALE#	DRAWN <i>JMR</i>	REVISED -		SCALE:	SHEET NO.	OF SHEETS	STA.	TO STA.	FED. ROAD DIST. NO.	ILLINOIS FED. AID PROJECT	CONTRACT NO. 63251
	PLOT DATE = 3/11/2010	CHECKED <i>JRS</i>	REVISED -									
		DATE -	REVISED -									