
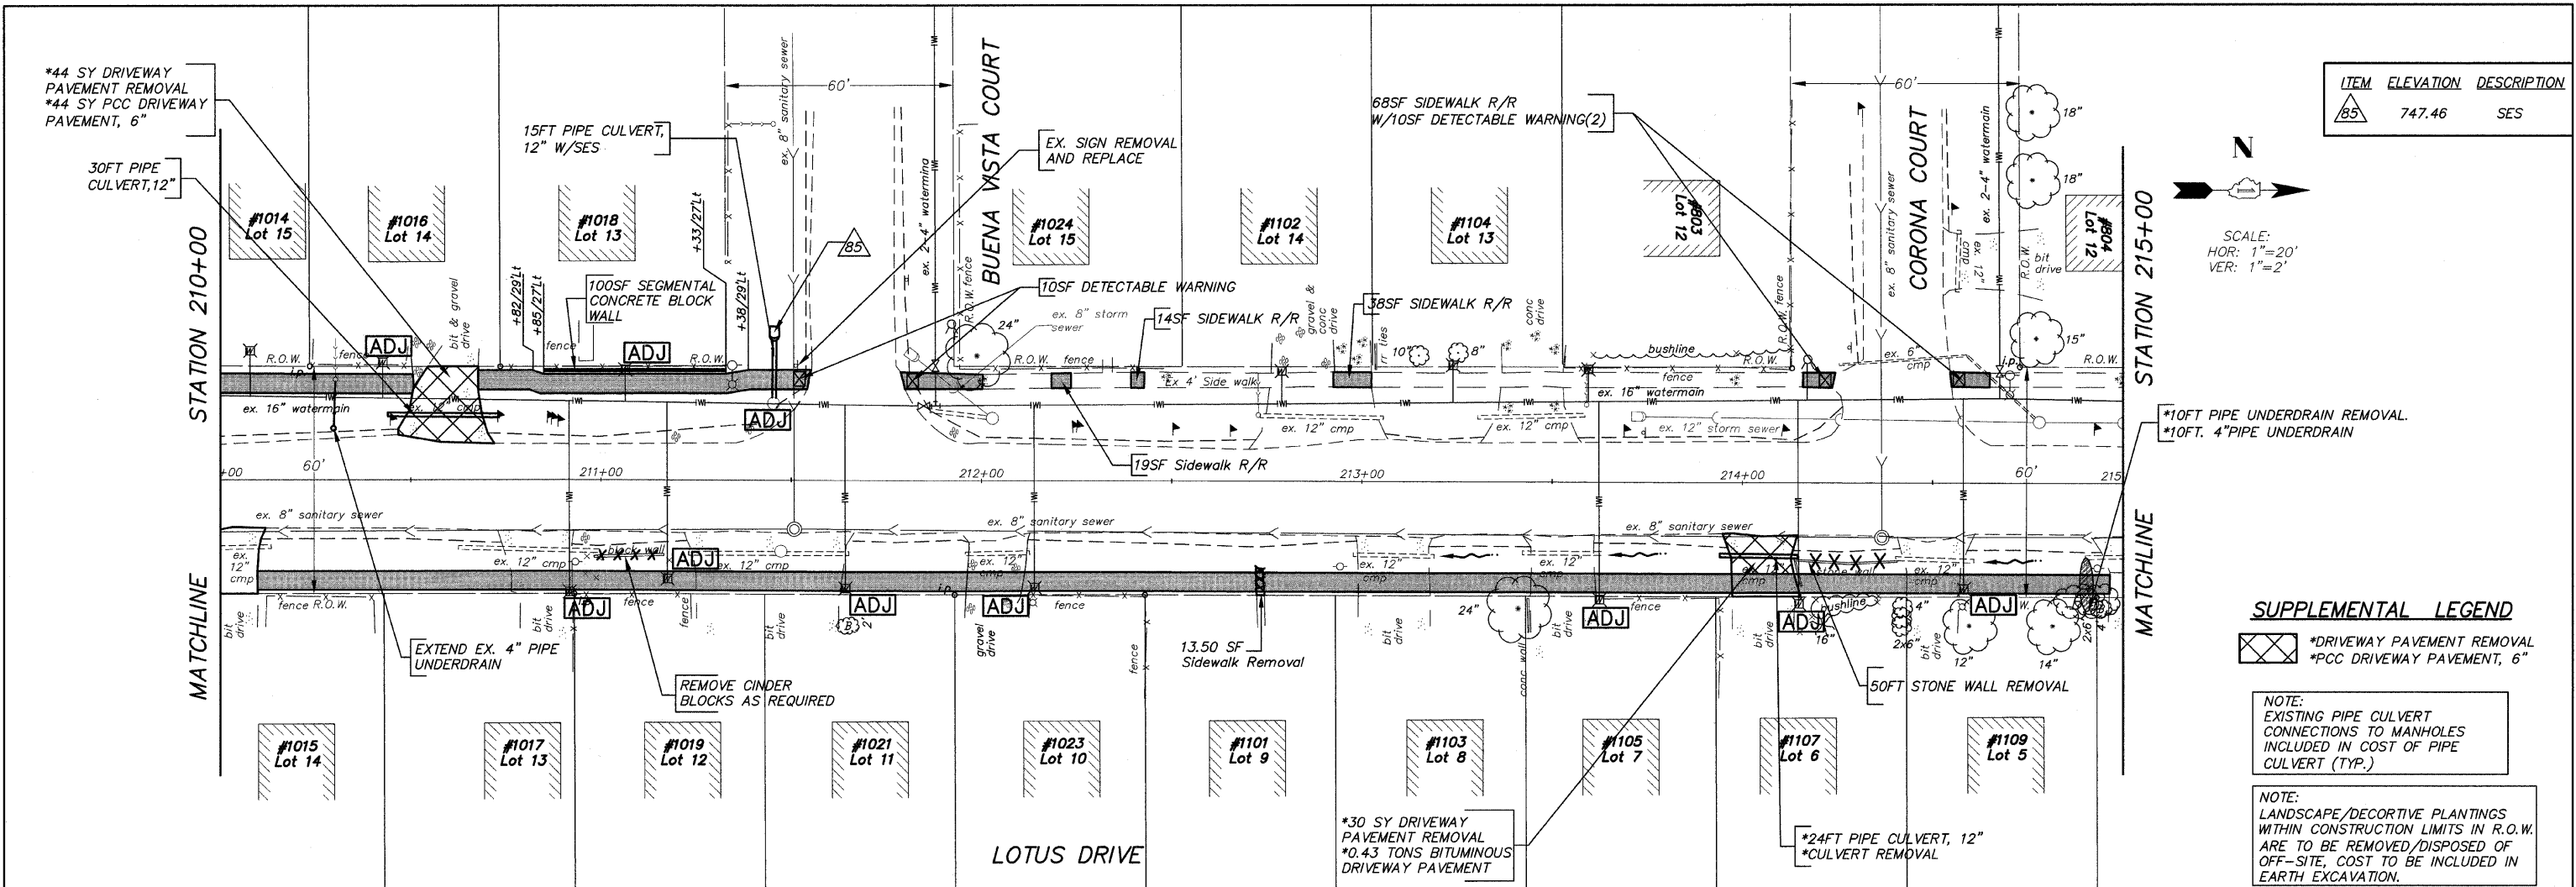


\*44 SY DRIVEWAY PAVEMENT REMOVAL  
\*44 SY PCC DRIVEWAY PAVEMENT, 6"

ITEM	ELEVATION	DESCRIPTION
85	747.46	SES

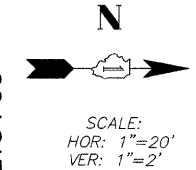

**SUPPLEMENTAL LEGEND**

- \*DRIVEWAY PAVEMENT REMOVAL
- \*PCC DRIVEWAY PAVEMENT, 6"

NOTE:  
EXISTING PIPE CULVERT CONNECTIONS TO MANHOLES INCLUDED IN COST OF PIPE CULVERT (TYP.)

NOTE:  
LANDSCAPE/DECORTIVE PLANTINGS WITHIN CONSTRUCTION LIMITS IN R.O.W. ARE TO BE REMOVED/DISPOSED OF OFF-SITE, COST TO BE INCLUDED IN EARTH EXCAVATION.

