


WEST NORMAN CROSSING

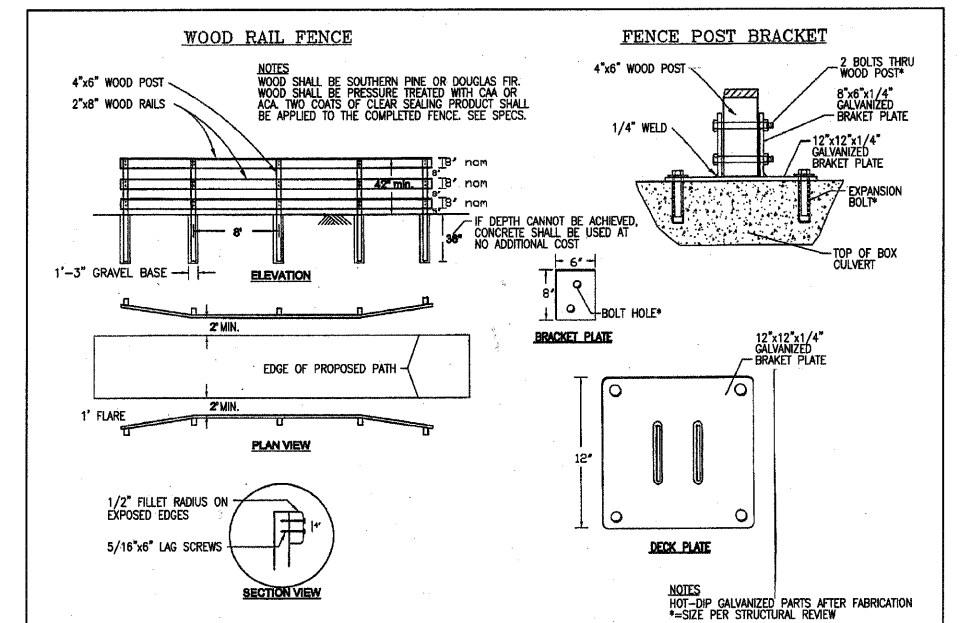

USER NAME =	DESIGNED -- BD	REVISED --
	DRAWN -- DB	REVISED --
PLOT SCALE =	CHECKED -- JFM	REVISED --
PLOT DATE =	DATE -- JANUARY, 2010	REVISED --

STATE OF ILLINOIS  
DEPARTMENT OF TRANSPORTATION

WEST NORMAN CROSSING  
GRADING DETAIL

SCALE: 1"=10'    SHEET NO. 1 OF 1 SHEETS    STA. TO STA.

F.A. RTE.	SECTION	COUNTY	TOTAL SHEETS	SHEET NO.
	01-P4015-01-BT	WILL	41	13
CONTRACT NO. 63325				
FED. ROAD DIST. NO. 1   ILLINOIS   FED. AID PROJECT				