


TRAFFIC SIGNAL NOTES:

1. TRAFFIC CONTROL EQUIPMENT SHALL BE "ECONOLITE".
2. ALL TRAFFIC SIGNAL HEADS SHALL BE L.E.D. (LIGHT EMITTING DIODE).
3. RESTORATION OF WORK AREA: RESTORATION OF THE TRAFFIC SIGNAL WORK AREA SHALL BE INCIDENTAL TO THE RELATED PAY ITEM SUCH AS FOUNDATION, CONDUIT, HANDHOLE, TRENCH AND BACKFILL, ETC. AND NO EXTRA COMPENSATION SHALL BE ALLOWED. ALL ROADWAY SURFACES SUCH AS SHOULDERS, MEDIANS, SIDEWALKS PAVEMENT, ETC SHALL BE REPLACED IN KIND. ALL DAMAGE TO MOWED LAWNS SHALL BE REPLACED WITH AN APPROVED SOD AND ALL DAMAGE TO UNMOWED FIELDS SHALL BE SEEDED IN ACCORDANCE WITH STANDARD SPECIFICATIONS 252 AND 250 RESPECTIVELY.
4. THE EXACT LOCATION OF ALL UTILITIES SHALL BE FIELD VERIFIED BY THE CONTRACTOR BEFORE INSTALLATION OF ANY COMPONENTS OF THE TRAFFIC SIGNAL SYSTEM. FOR LOCATION OF UTILITIES CALL J.U.L.I.E. AT 1-800-892-0123.

F.A.U. RTE.	SECTION	COUNTY	TOTAL SHEETS	SHEET NO.
320	07-00138-26-TL	WILL	19	12
STA.	TO STA.			
FED. ROAD DIST. NO.	ILLINOIS	FED AID PROJECT CMM-9003(023)		
E-91-405-08				

CONTRACT NO. 63329

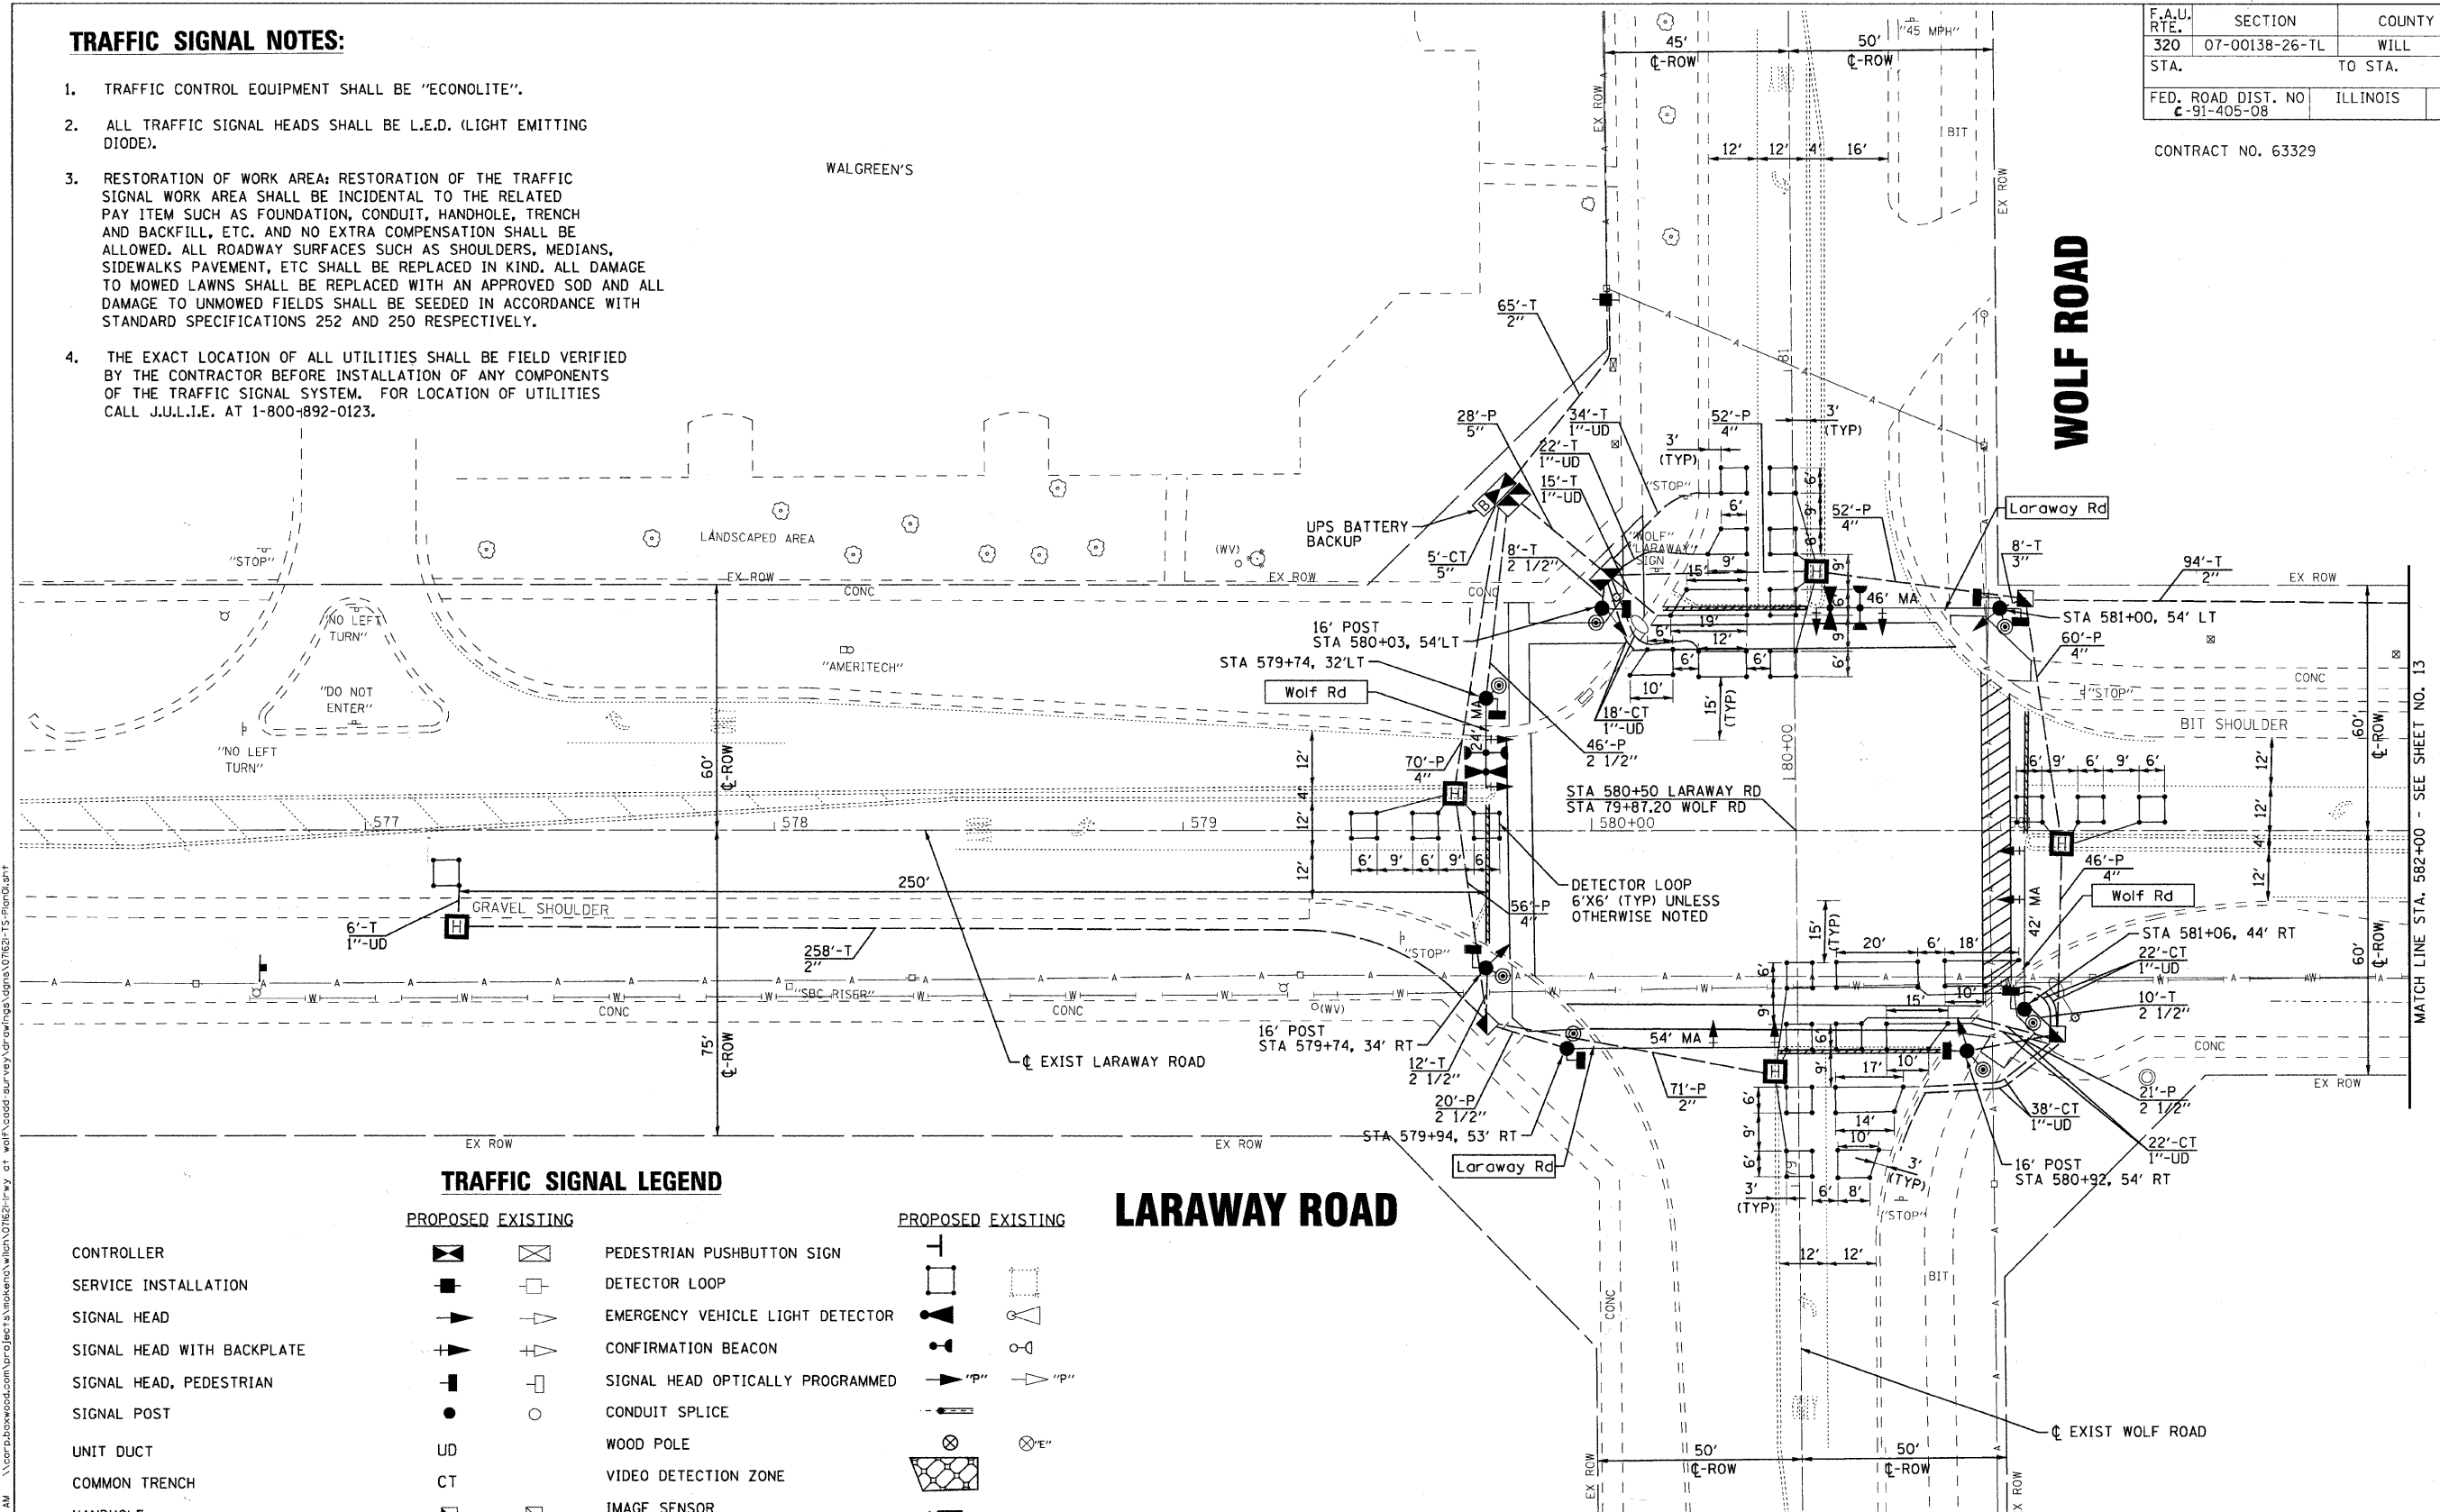

TRAFFIC SIGNAL LEGEND

PROPOSED		EXISTING		
				PEDESTRIAN PUSHBUTTON SIGN
				EMERGENCY VEHICLE LIGHT DETECTOR
				CONFIRMATION BEACON
				SIGNAL HEAD OPTICALLY PROGRAMMED
				CONDUIT SPLICE
				WOOD POLE
				VIDEO DETECTION ZONE
				IMAGE SENSOR
				DOME PTZ CAMERA
				LUMINAIRE
				STREET NAME SIGN
				UNINTERRUPTABLE BATTERY

LARAWAY ROAD

REVISIONS	
NAME	DATE
PER COUNTY	8-20-09
PER IDOT	9-16-09

ILLINOIS DEPARTMENT OF TRANSPORTATION

TRAFFIC SIGNAL INSTALLATION PLAN
LARAWAY ROAD AT WOLF ROAD

PROJECT NO. 071621
SCALE: 1"=20'
DATE: 06/25/09

DESIGNED BY: RWL
DRAWN BY: BCD
CHECKED BY: NJP

COPYRIGHT © 2008 BY BAXTER & WOODMAN, INC.
 STATE OF ILLINOIS - PROFESSIONAL DESIGN FIRM
 566BDC 10/15/2003 8:56:08 AM
 \\corpboxwood.com\proj\projects\mokena\wilson\071621-rwy.ctb wolf\good-survey\drawings\plans\071621-TS-plan01.dwg

