
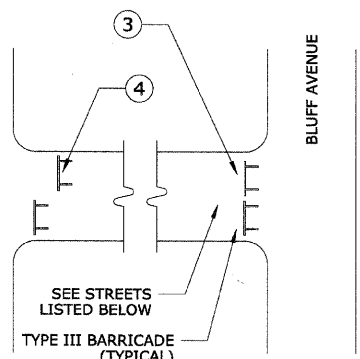



<b>HEUER AND ASSOCIATES</b>		F.A.U. No.	SECTION	COUNTY	TOTAL SHEETS	SHEET No.
Consulting Engineers		1004	08-00079-03-PP	COOK	94	13
2315 Enterprise Drive - Suite 102 Westchester, IL 60154-5811 708-492-1000		DATE: 11/30/09				
BLUFF AVE. IMPROVEMENTS - STAGE 3		FED. ROAD DIST. NO. 1 ILLINOIS		FED. AID PROJECT		
		TO STA.		MAINTENANCE OF TRAFFIC		
CONTRACT No. 63353						

DATE	BY	REVISION
		1. APPROVED FOR CONSTRUCTION
		2. CHECKED FOR CONSTRUCTION
		3. CHECKED FOR CONSTRUCTION
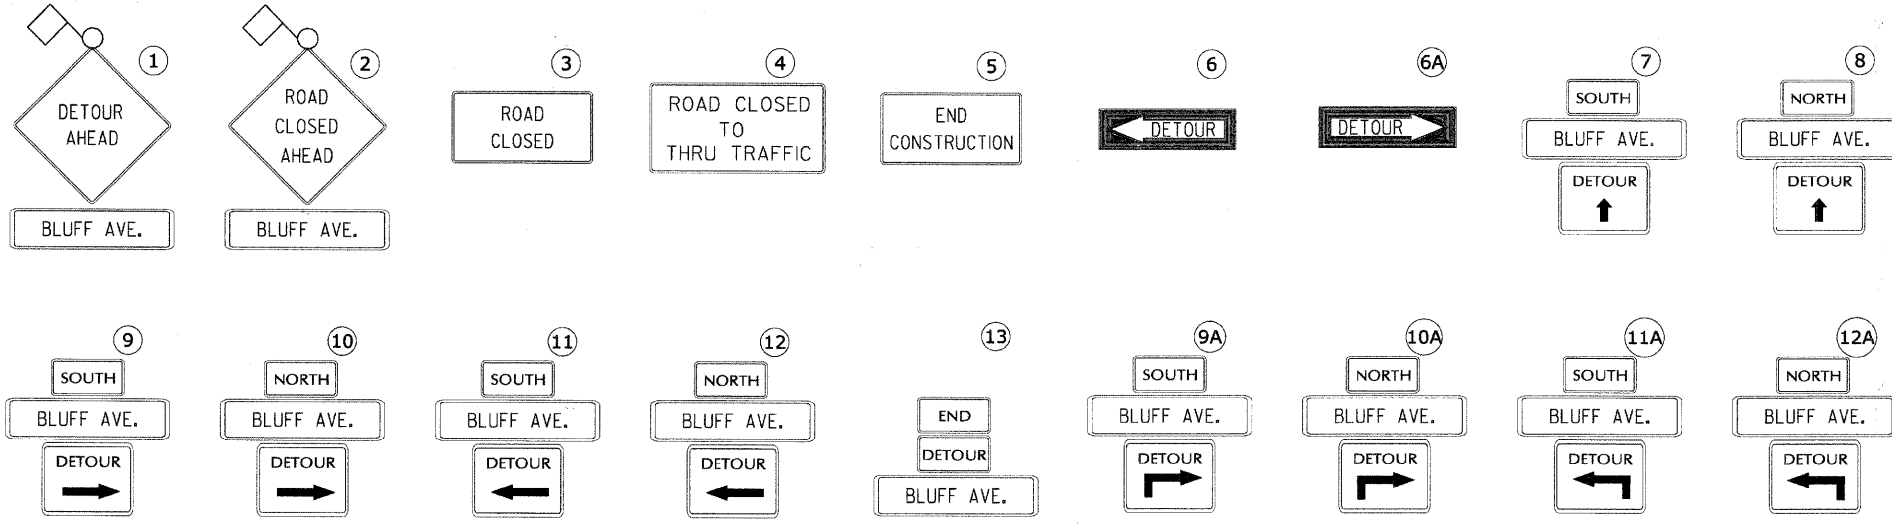


**TYPICAL INTERSECTION - TYPE 1**

1. ELM AVENUE
2. MAPLE AVENUE
3. BENTON AVENUE
4. GOODMAN AVENUE

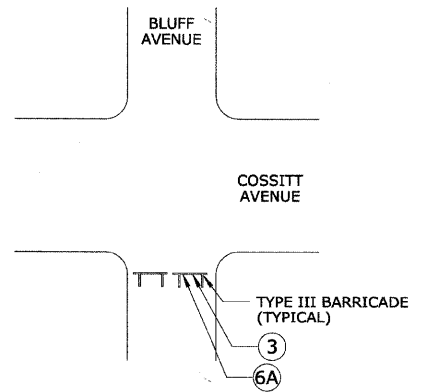


**INTERSECTION - TYPE 2**

CROSS TRAFFIC FLOW SHALL BE GENERALLY MAINTAINED ON COSSITT AVENUE THROUGHOUT CONSTRUCTION

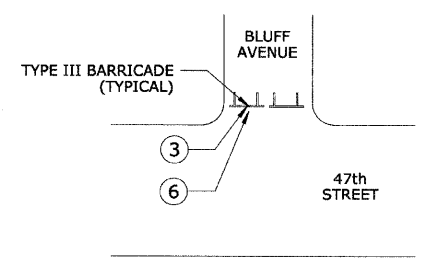


**INTERSECTION - TYPE 3**

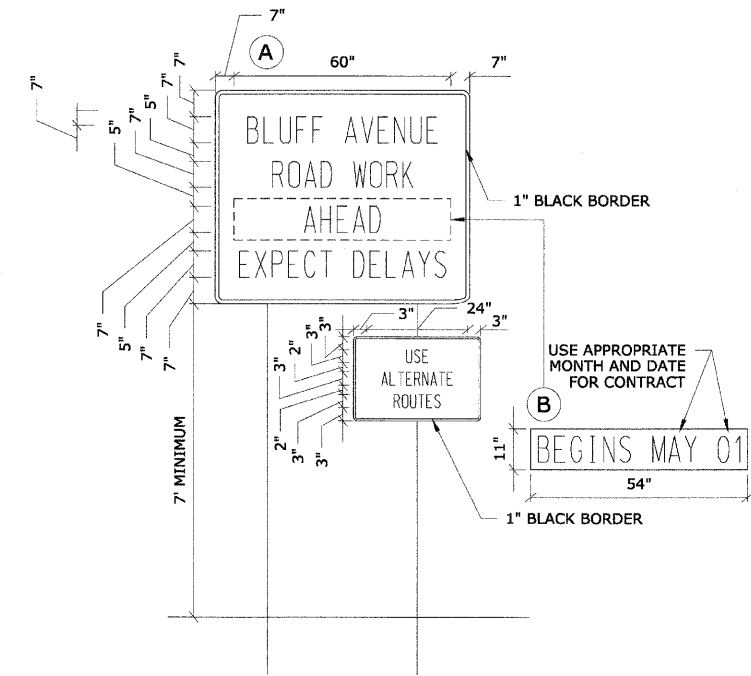

**14 TEMPORARY INFORMATIONAL SIGNAGE NOTES:**

1. USE BLACK LETTERING ON ORANGE BACKGROUND.
2. ERECT SIGNS IN ADVANCE OF THE LOCATION FOR THE "ROAD CONSTRUCTION AHEAD" SIGN AT LOCATIONS AS DIRECTED BY THE ENGINEER.
3. ERECT SIGN A WITH INSTALLED PANEL 2 ONE WEEK PRIOR TO THE START OF CONSTRUCTION.
4. REMOVE PANEL B SOON AFTER THE START OF CONSTRUCTION.
5. ITEMS ON THIS PAGE SHALL BE PAID FOR UNDER ITEM 70101900 ENTITLED "TRAFFIC CONTROL AND PROTECTION DETOUR 1".

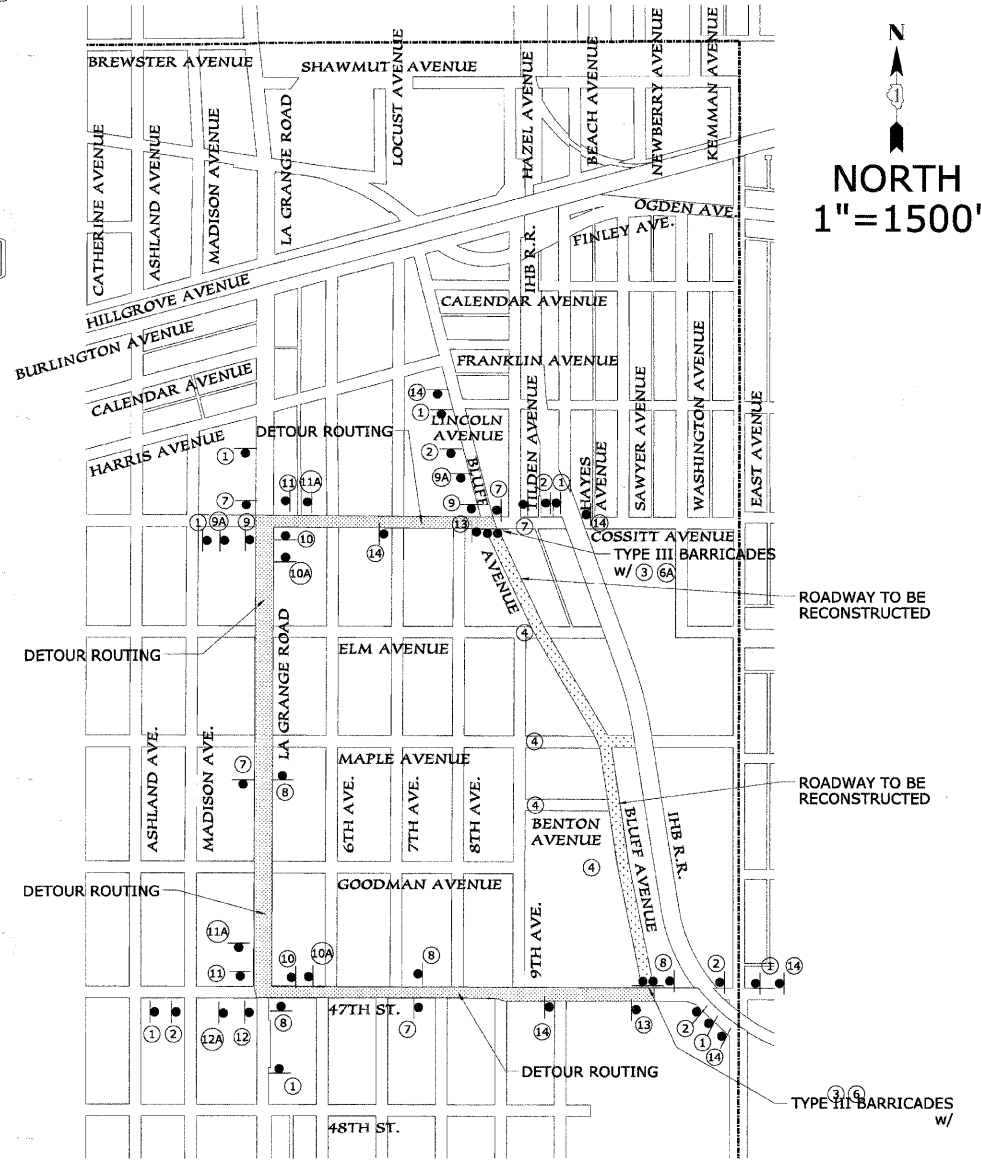

**VILLAGE OF LA GRANGE**

**GENERAL NOTES FOR TRAFFIC CONTROL**

ALL THE TRAFFIC CONTROL DEVICES SHALL CONFORM TO THE TRAFFIC CONTROL PLANS OR THE LATEST EDITION OF THE STATE OF ILLINOIS "MANUAL OF UNIFORM TRAFFIC CONTROL DEVICES FOR STREETS AND HIGHWAYS," AND SHALL BE IN PLACE BEFORE CONSTRUCTION IS STARTED. STOP SIGNS SHALL BE PLACED TO CONTROL SIDE STREET OR ENTRANCE TRAFFIC.

THE TRAFFIC CONTROL PLANS SHALL SERVE AS A GUIDE FOR SAFE DIVERSION OF TRAFFIC DURING EXECUTION OF THIS CONTRACT. HOWEVER, THE CONTRACTOR MAY IMPROVE OR MODIFY THE TRAFFIC CONTROL PLANS FOR HIS CONSTRUCTION NEEDS BUT NOT AT THE EXPENSE OF PUBLIC SAFETY OR CONVENIENCE. ANY CONTRACTOR-PROPOSED TRAFFIC CONTROL PLANS SHALL BE SUBMITTED FOR THE WRITTEN APPROVAL OF THE ENGINEER.

THE EXACT NUMBER, LOCATION AND SPACING OF ALL SIGNS AND TRAFFIC CONTROL DEVICES MAY BE ADJUSTED TO FIT FIELD CONDITIONS AS DIRECTED BY THE ENGINEER.

REMOVE EXISTING PAVEMENT MARKING IF IN CONFLICT WITH THE TEMPORARY PAVEMENT MARKINGS FOR TRAFFIC CONTROL AND PROTECTION PLANS.

ALL TYPE III BARRICADES SHALL BE REFLECTORIZED ON BOTH SIDES AND SHALL BE EQUIPPED WITH TWO (2) HIGH INTENSITY FLASHING LIGHTS.

THE CONTRACTOR SHALL MAINTAIN EMERGENCY VEHICULAR ACCESS DURING ALL CONSTRUCTION ACTIVITIES.

THE MAINTENANCE OF TRAFFIC REQUIREMENTS CALLED FOR ON THIS PAGE SHALL BE PAID FOR UNDER LINE ITEM 70101900 ENTITLED TRAFFIC CONTROL AND PROTECTION DETOUR 1.