


HEUER AND ASSOCIATES		F.A.U. RTE.	SECTION	COUNTY	TOTAL SHEETS	SHEET No.
Consulting Engineers		1004	08-00079-03-FP	COOK	94	51
2315 Enterprise Drive - Suite 102 Westchester, IL 60154-5811 708-492-1000		STA.	22+00	TO STA.	28+00	
BLUFF AVE. IMPROVEMENTS - STAGE 3		DATE: 11/30/09		FED. ROAD DIST. NO. 1 ILLINOIS		
				FED. AID PROJECT		
				WATER MAIN IMPROVEMENTS		
				CONTRACT No. 63353		


GENERAL NOTES:

- TRENCH BACKFILL REQUIRED UNDER ALL AND WITHIN 2' OF PAVED SURFACES.
- EXISTING SEWER LATERALS DISTURBED DURING WATER MAIN INSTALLATION TO BE RESTORED. THE COST IS TO BE INCLUDED IN THE COST OF THE WATER MAIN.
- CONTRACTOR TO VERIFY LOCATION OF UNDERGROUND UTILITIES PRIOR TO INSTALLATION OF PROPOSED IMPROVEMENTS.
- CONTRACTOR SHALL DELIVER ALL SALVAGEABLE APPURTENANCES TO THE DEPARTMENT OF PUBLIC WORKS GARAGE.

PLAN	REVISIONS	DATE
	BY	
	NOTED	
	CHECKED	
	APPROVED	

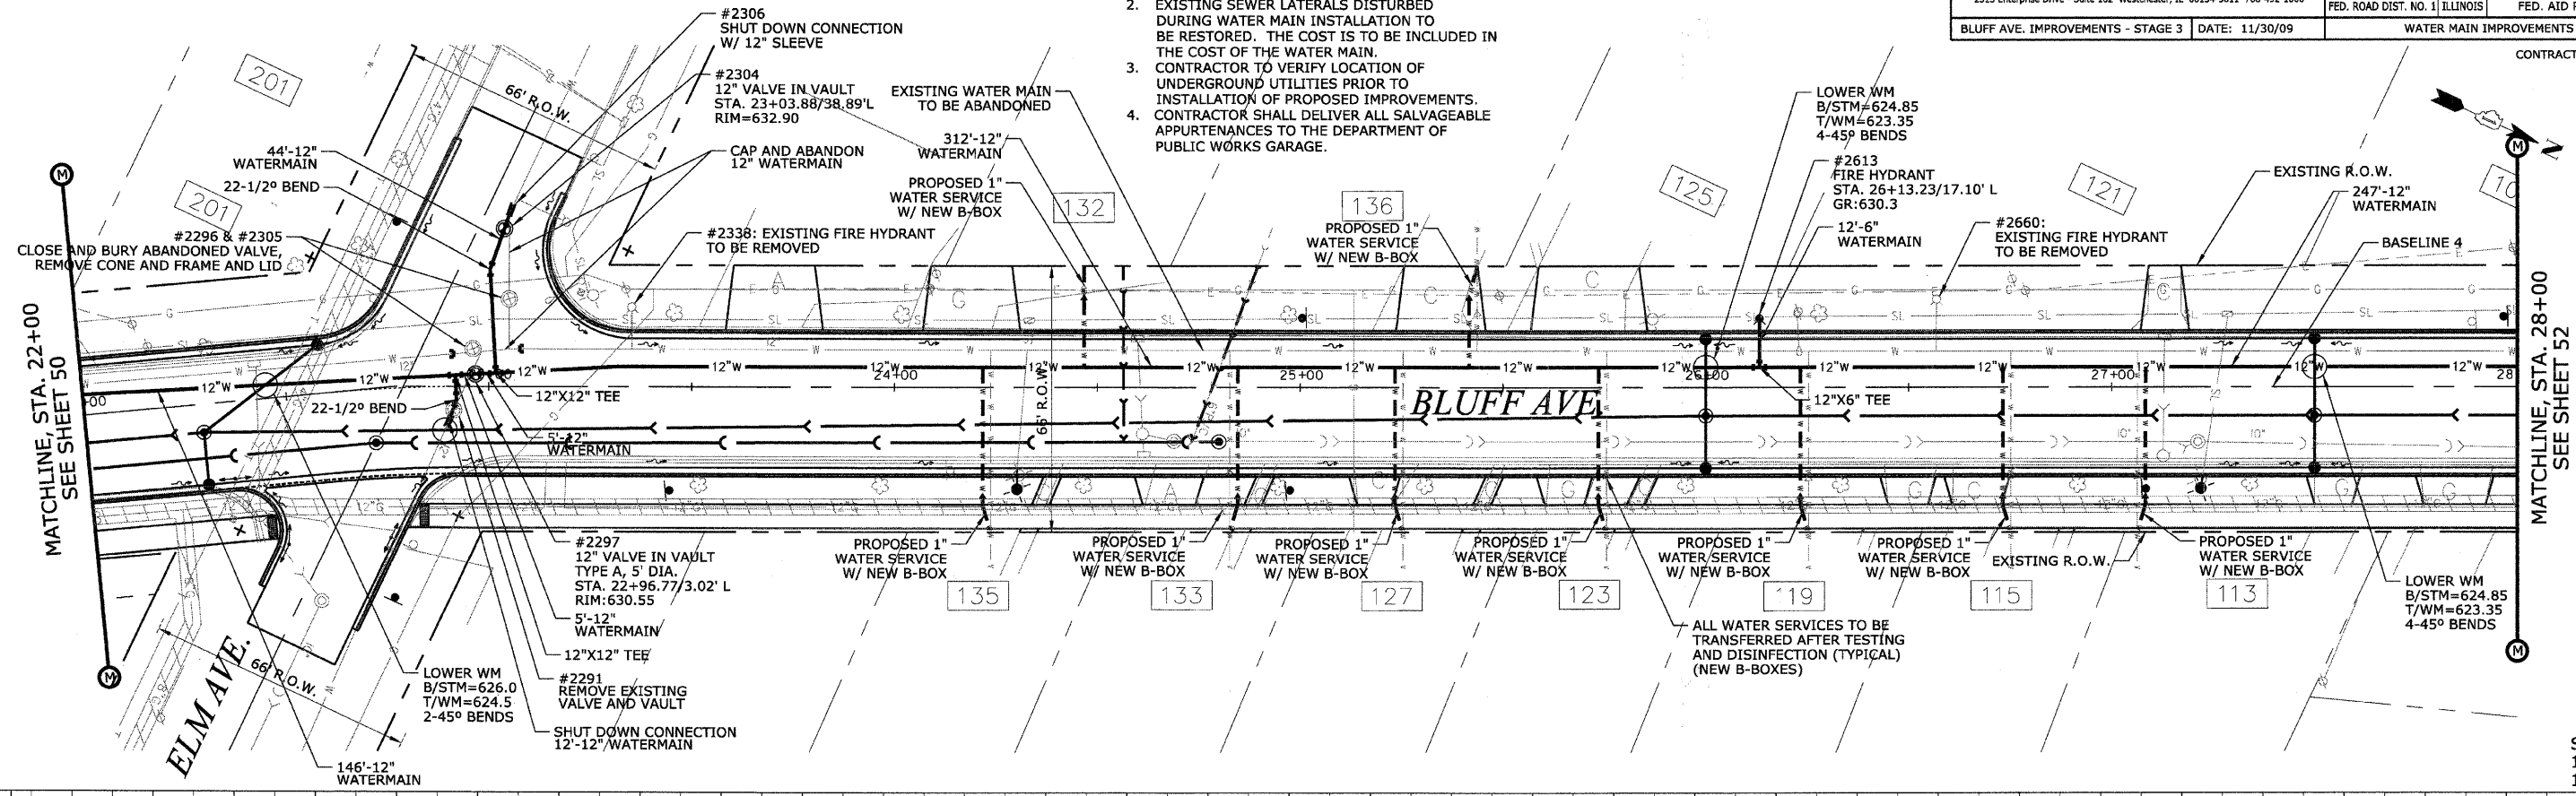

PROFILE	REVISIONS	DATE
	BY	
	NOTED	
	CHECKED	
	APPROVED	

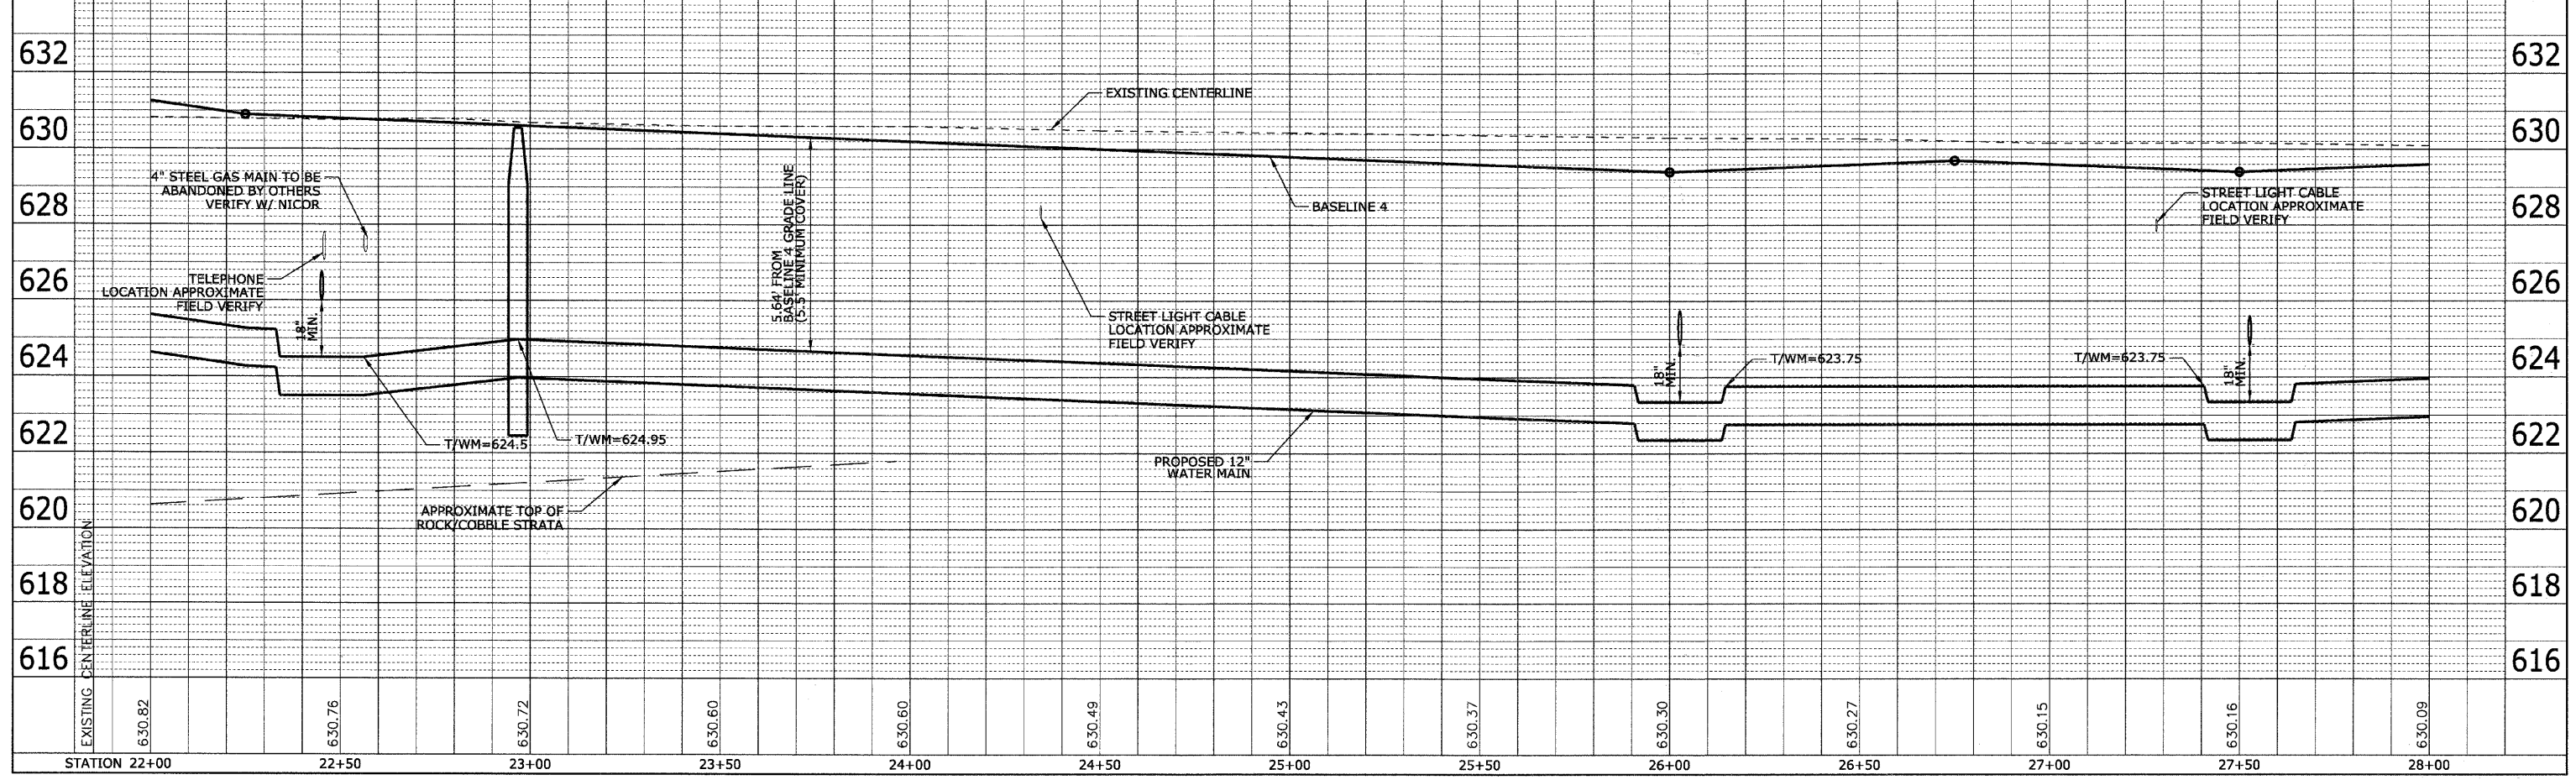

SCALE:
1"=20' H
1"=2' V