


CONTRACT No. 63353

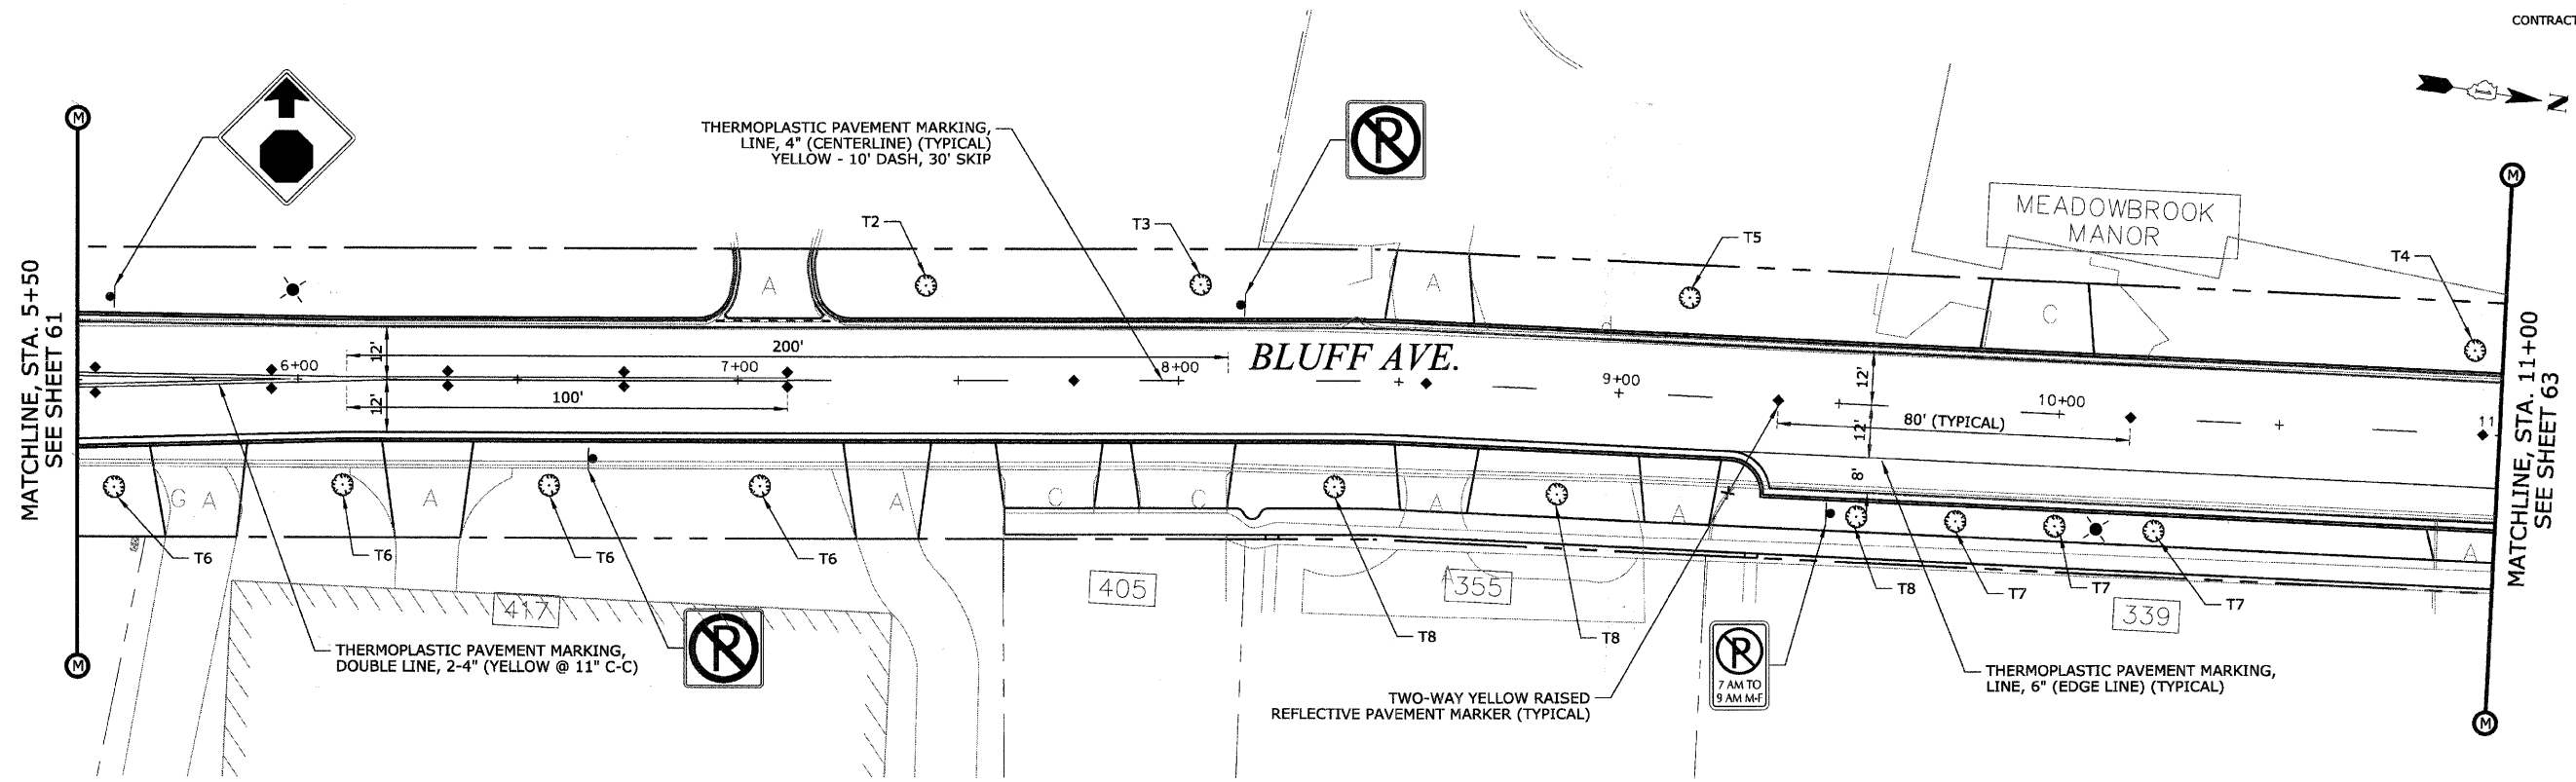

PLAN	REVISIONS	BY	DATE
NOTE BOOK	NO. _____		
ALIGNED CHECKED			
PLANNED CHECKED			
CADD FILE NAME			

PROFILE	REVISIONS	BY	DATE
NOTE BOOK	NO. _____		
GRADES CHECKED			
STRUCTURE NOTATIONS CHKO			

REVISIONS	
NAME	DATE

ILLINOIS DEPARTMENT OF TRANSPORTATION  
**BLUFF AVENUE IMPROVEMENTS  
 STAGE 3**

**PAVEMENT MARKING, SIGNING  
 AND LANDSCAPING**

SCALE: 1" = 20' H (Full Size)  
 1" = 44' H (Tabloid)

DATE 11/30/2009

DRAWN BY H&A  
 CHECKED BY JRH