


CONTRACT No. 63353

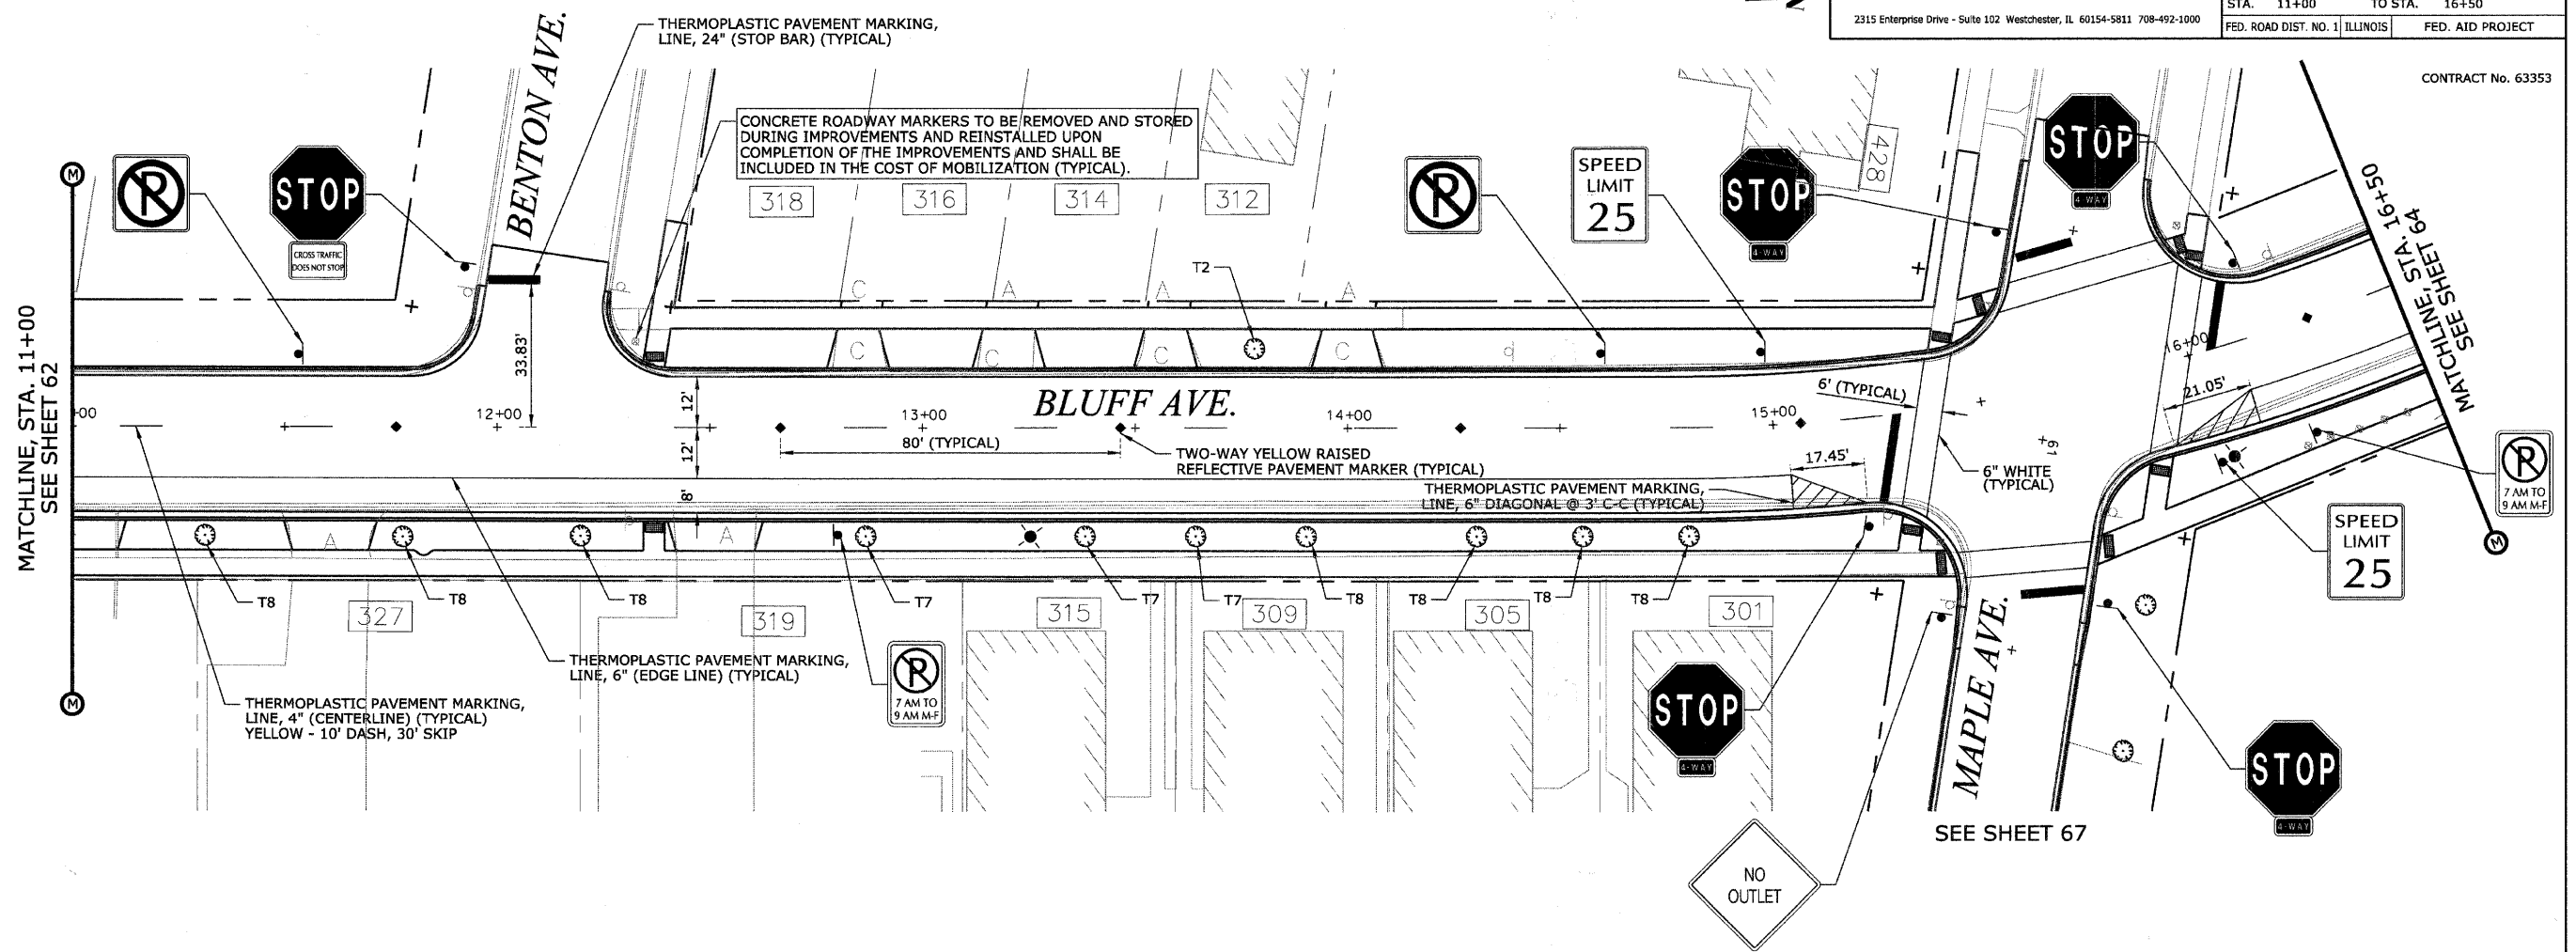

PLAN	DATE
BY	
DESIGNED	
CHECKED	
NOTED	
NO.	

PROFILE	DATE
BY	
DESIGNED	
CHECKED	
NOTED	
NO.	

REVISIONS	
NAME	DATE

ILLINOIS DEPARTMENT OF TRANSPORTATION  
**BLUFF AVENUE IMPROVEMENTS  
 STAGE 3**

**PAVEMENT MARKING, SIGNING  
 AND LANDSCAPING**

SCALE: 1" = 20' H (Full Size)  
 1" = 44' H (Tabloid)  
 DATE 11/30/2009

DRAWN BY H&A  
 CHECKED BY JRH