


HEUER AND ASSOCIATES				
Consulting Engineers				
2315 Enterprise Drive - Suite 102 Westchester, IL 60154-9811 708-492-1000				
F.A.U. No.	SECTION	COUNTY	TOTAL SHEETS	SHEET No.
1004	08-00079-03-PP	COOK	94	64
STA.	16+50	TO STA.	22+00	
FED. ROAD DIST. NO. 1 ILLINOIS			FED. AID PROJECT	

CONTRACT No. 63353

PLAN	DESIGNED	DATE
	BY	
	NOTES	
	NO. 1	
	NO. 2	
	NO. 3	
	NO. 4	
	NO. 5	

PROFILE	DESIGNED	DATE
	BY	
	NOTES	
	NO. 1	
	NO. 2	
	NO. 3	
	NO. 4	
	NO. 5	

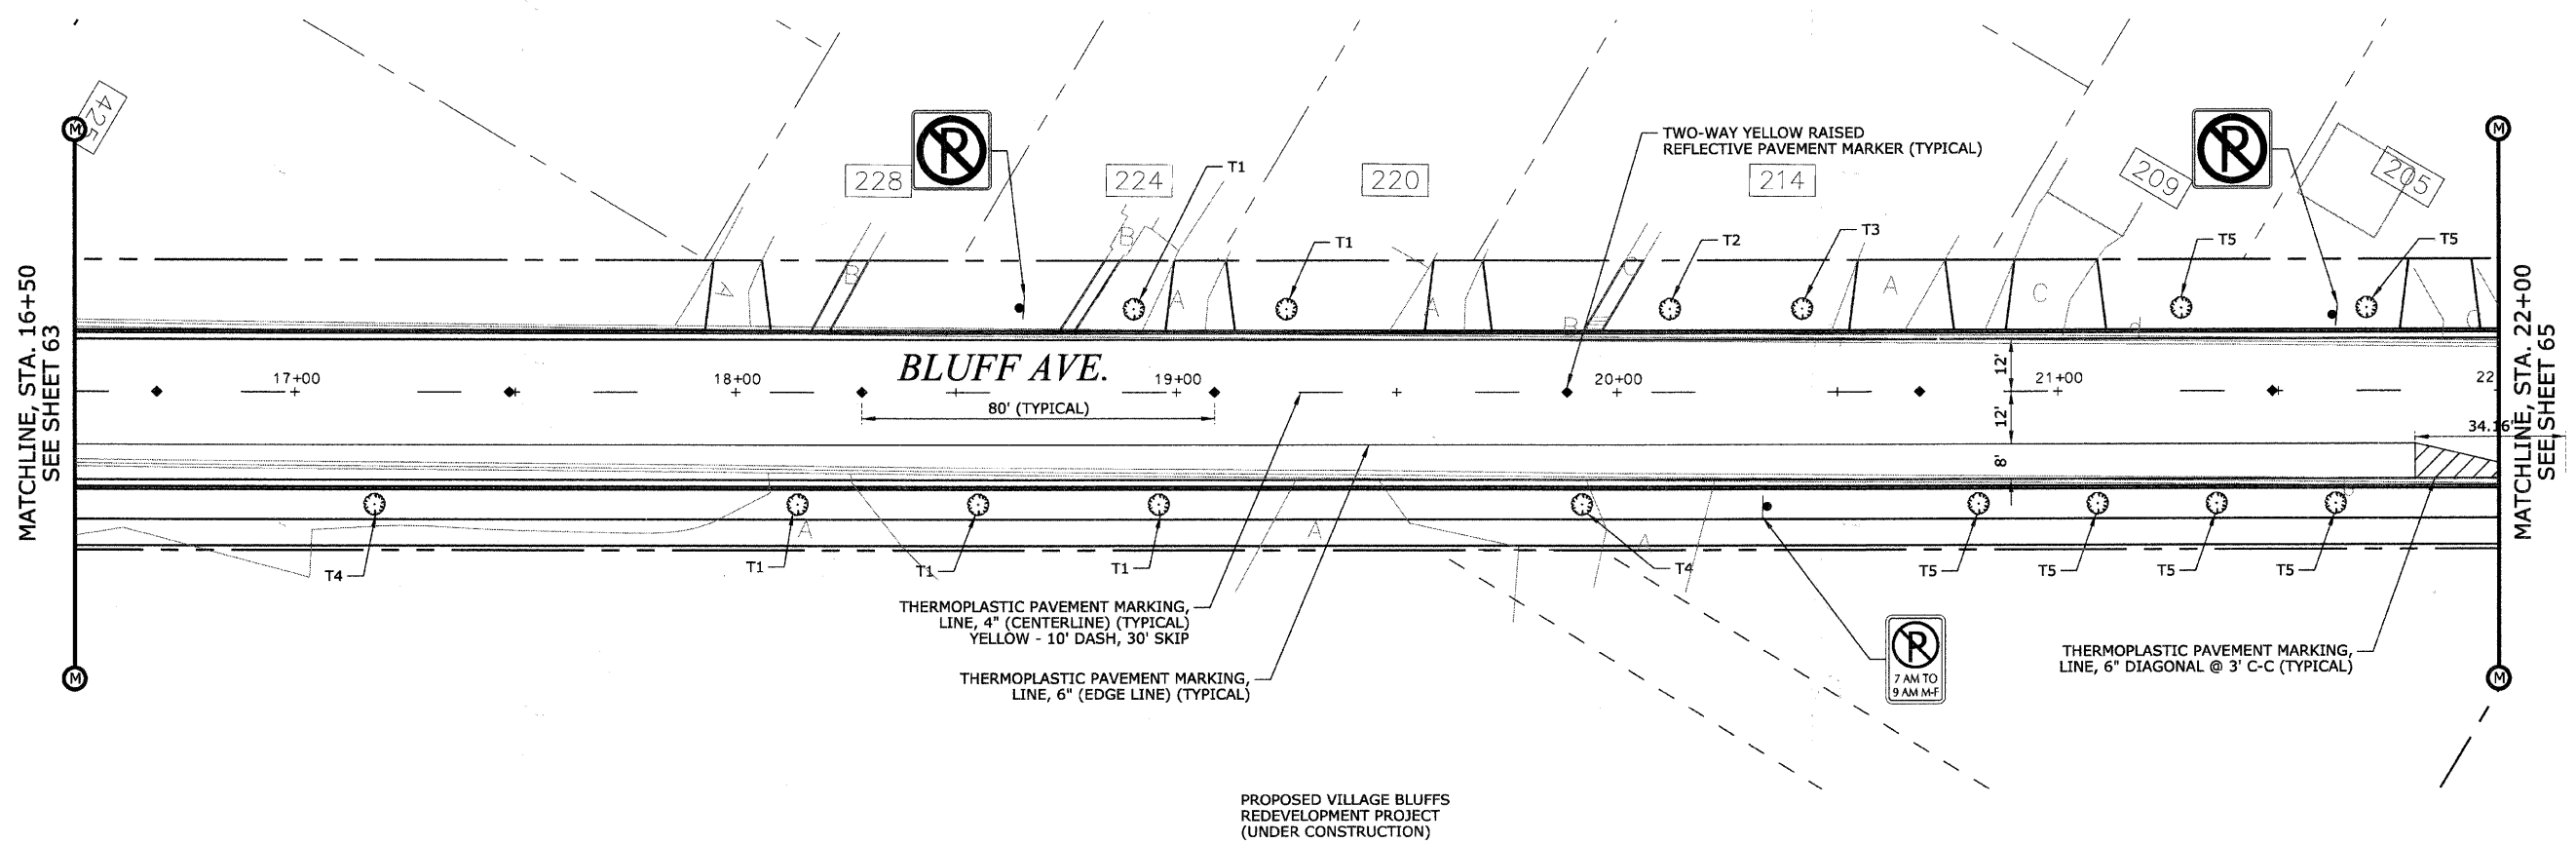

REVISIONS	
NAME	DATE

ILLINOIS DEPARTMENT OF TRANSPORTATION
**BLUFF AVENUE IMPROVEMENTS
 STAGE 3**

**PAVEMENT MARKING, SIGNING
 AND LANDSCAPING**

SCALE: 1" = 20' H (Full Size)
 1/4" = 44' H (Tabloid)

DATE 11/30/2009

DRAWN BY H&A
 CHECKED BY JRH