


CONTRACT No. 63353

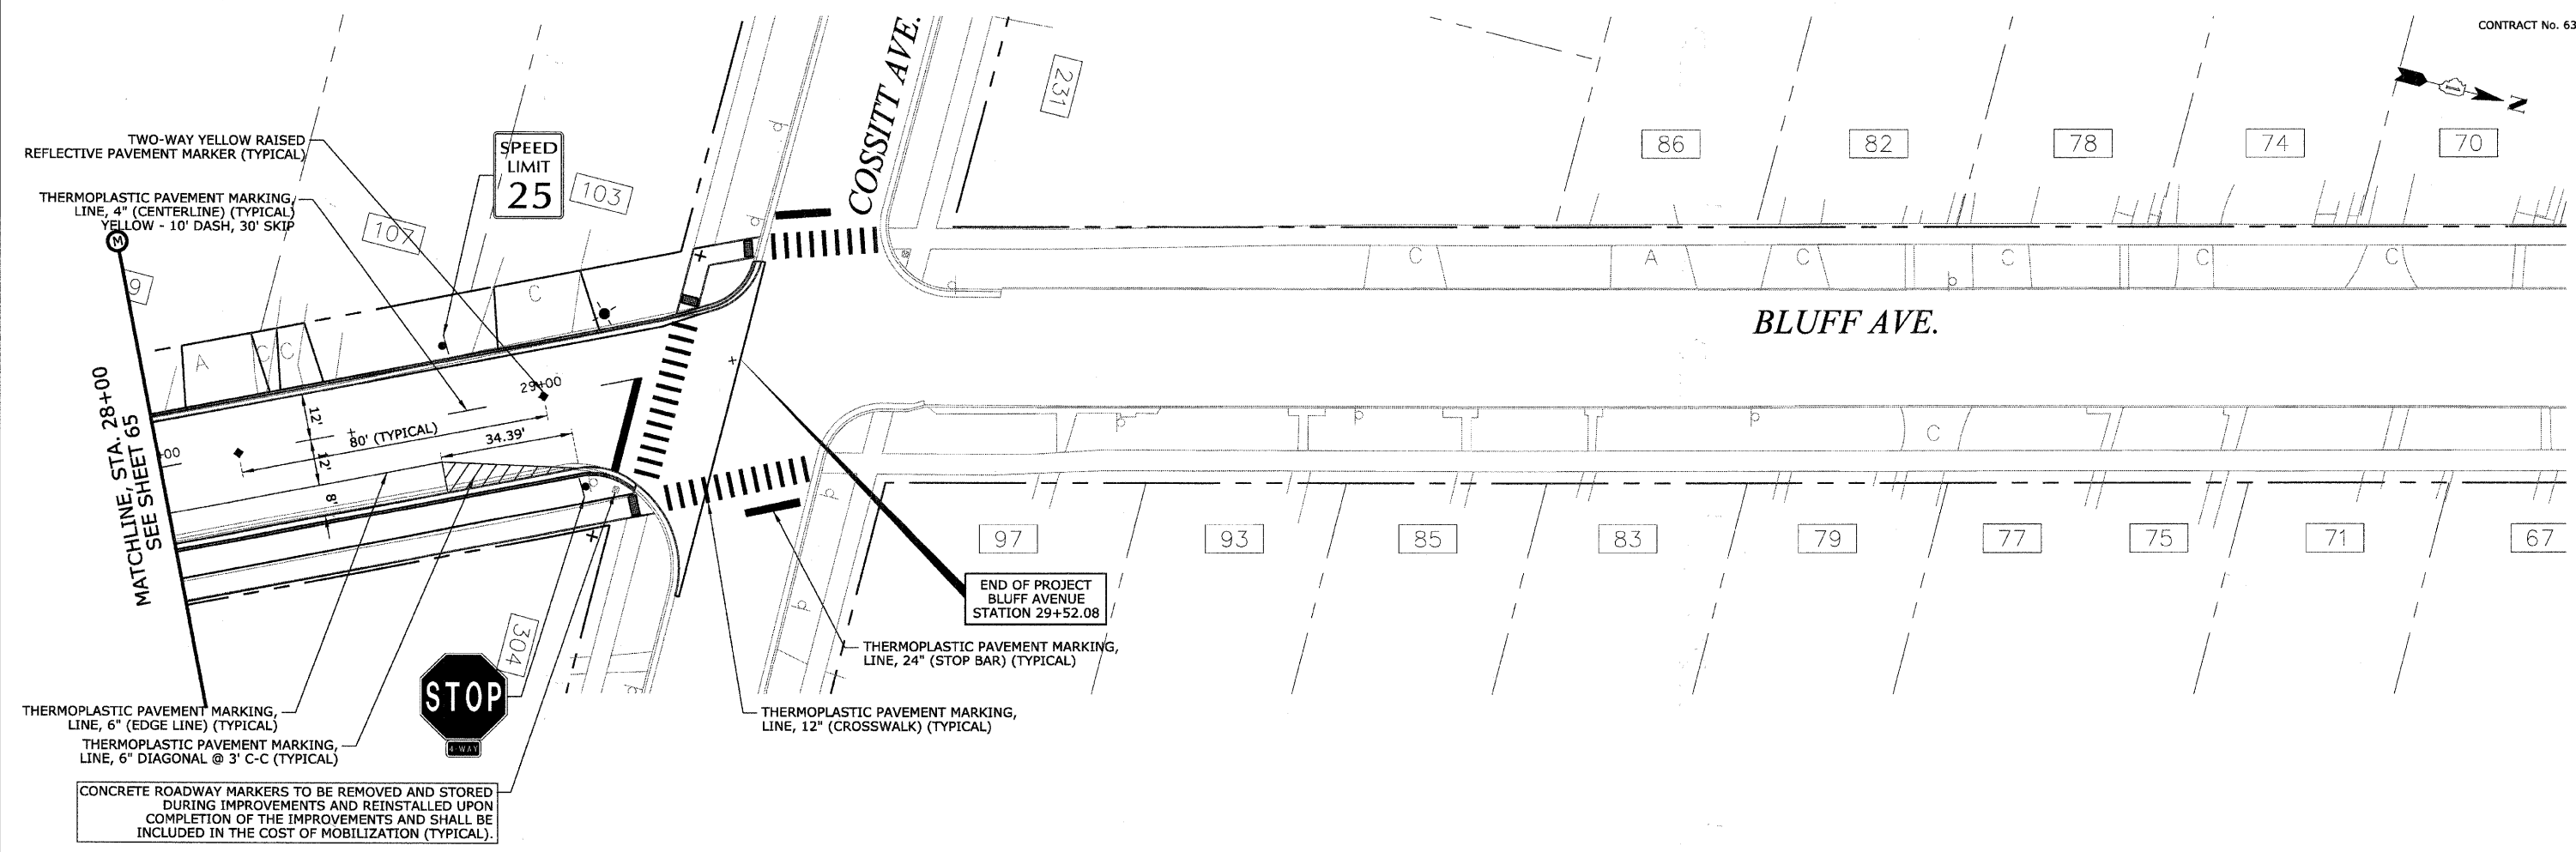

PLAN	REVISION	DATE
NO.	BY	
NOTE BOOK	NOTED	
NO.	ALIGNED	
	CHECKED	
	DATE	
	FILE NAME	

PROFILE	REVISION	DATE
NO.	BY	
NOTE BOOK	NOTED	
NO.	GRADES	
	CHECKED	
	DATE	
	NOTATION	

CONCRETE ROADWAY MARKERS TO BE REMOVED AND STORED DURING IMPROVEMENTS AND REINSTALLED UPON COMPLETION OF THE IMPROVEMENTS AND SHALL BE INCLUDED IN THE COST OF MOBILIZATION (TYPICAL).

REVISIONS	
NAME	DATE

ILLINOIS DEPARTMENT OF TRANSPORTATION  
**BLUFF AVENUE IMPROVEMENTS**  
**STAGE 3**

**PAVEMENT MARKING, SIGNING**  
**AND LANDSCAPING**

SCALE: 1" = 20' H (Full Size)  
 1" = 44' H (Tabloid)

DATE 11/30/2009

DRAWN BY H&A  
 CHECKED BY JHR