

HEUER AND ASSOCIATES

Consulting Engineers

2315 Enterprise Drive - Suite 102 Westchester, IL 60154-5811 708-492-1000


F.A.U. RTE.	SECTION	COUNTY	TOTAL SHEETS	SHEET No.
1004	08-00079-03-FP	COOK	94	74
STA. 20+00	TO STA. 22+50			
FED. ROAD DIST. NO. 1 ILLINOIS			FED. AID PROJECT	

BLUFF AVENUE IMPROVEMENTS - STAGE 3

CONTRACT NO. 63353

FINAL SURVEY	DATE
BY	
NO.	

ORIGINAL SURVEY	DATE
BY	
NO.	

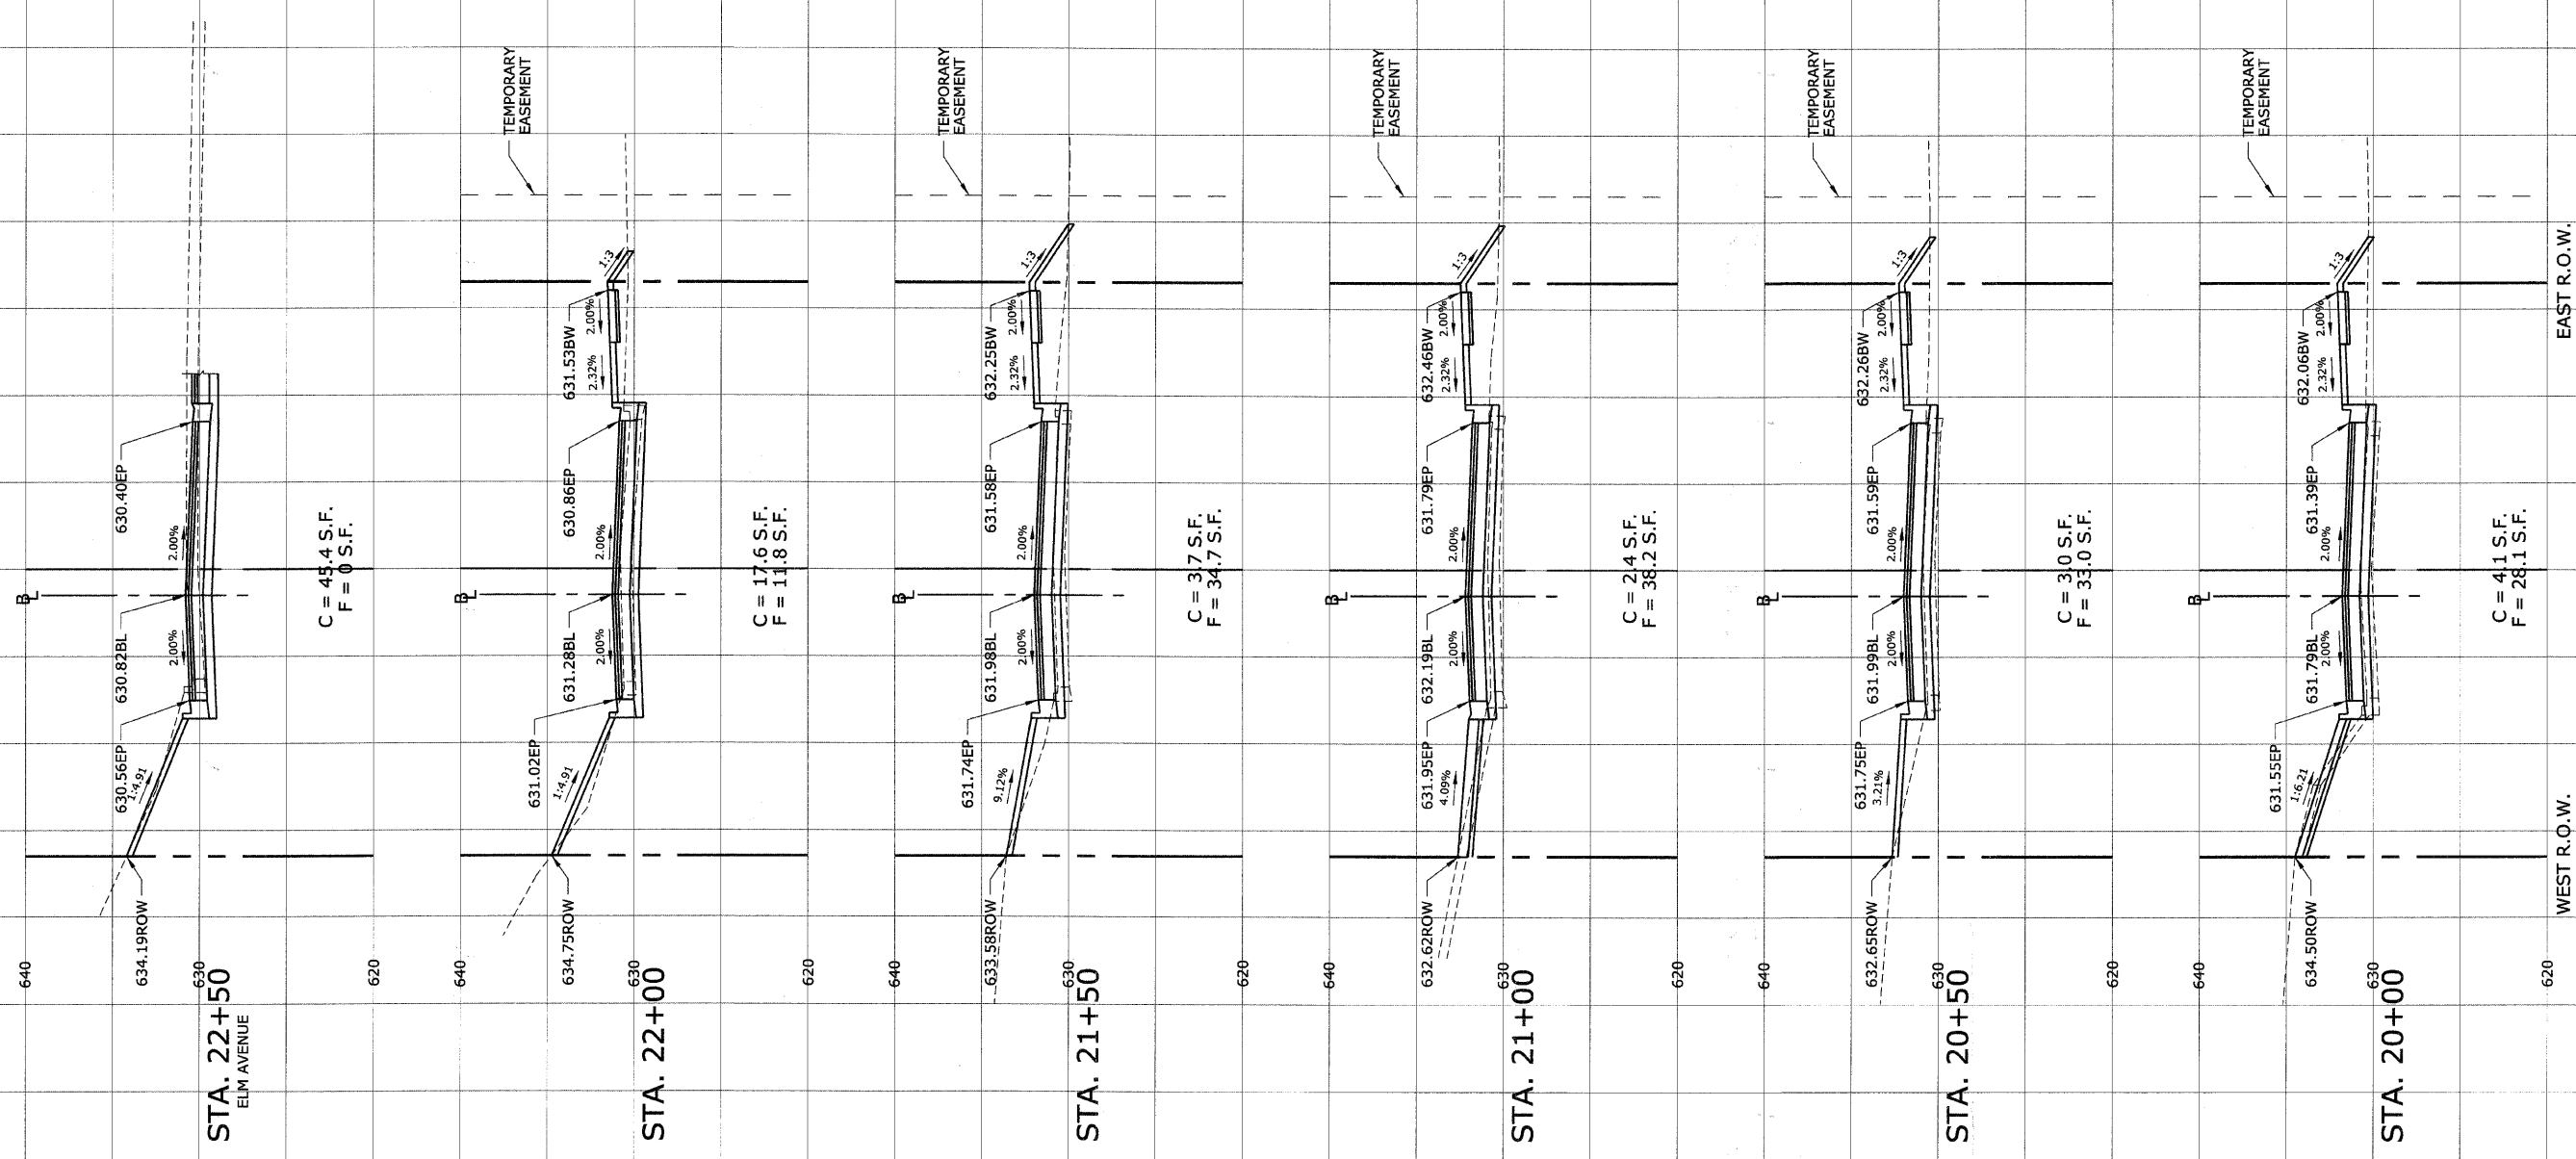

SCALE:
1"=10' H
1"=5' V