


SHERIDAN RD

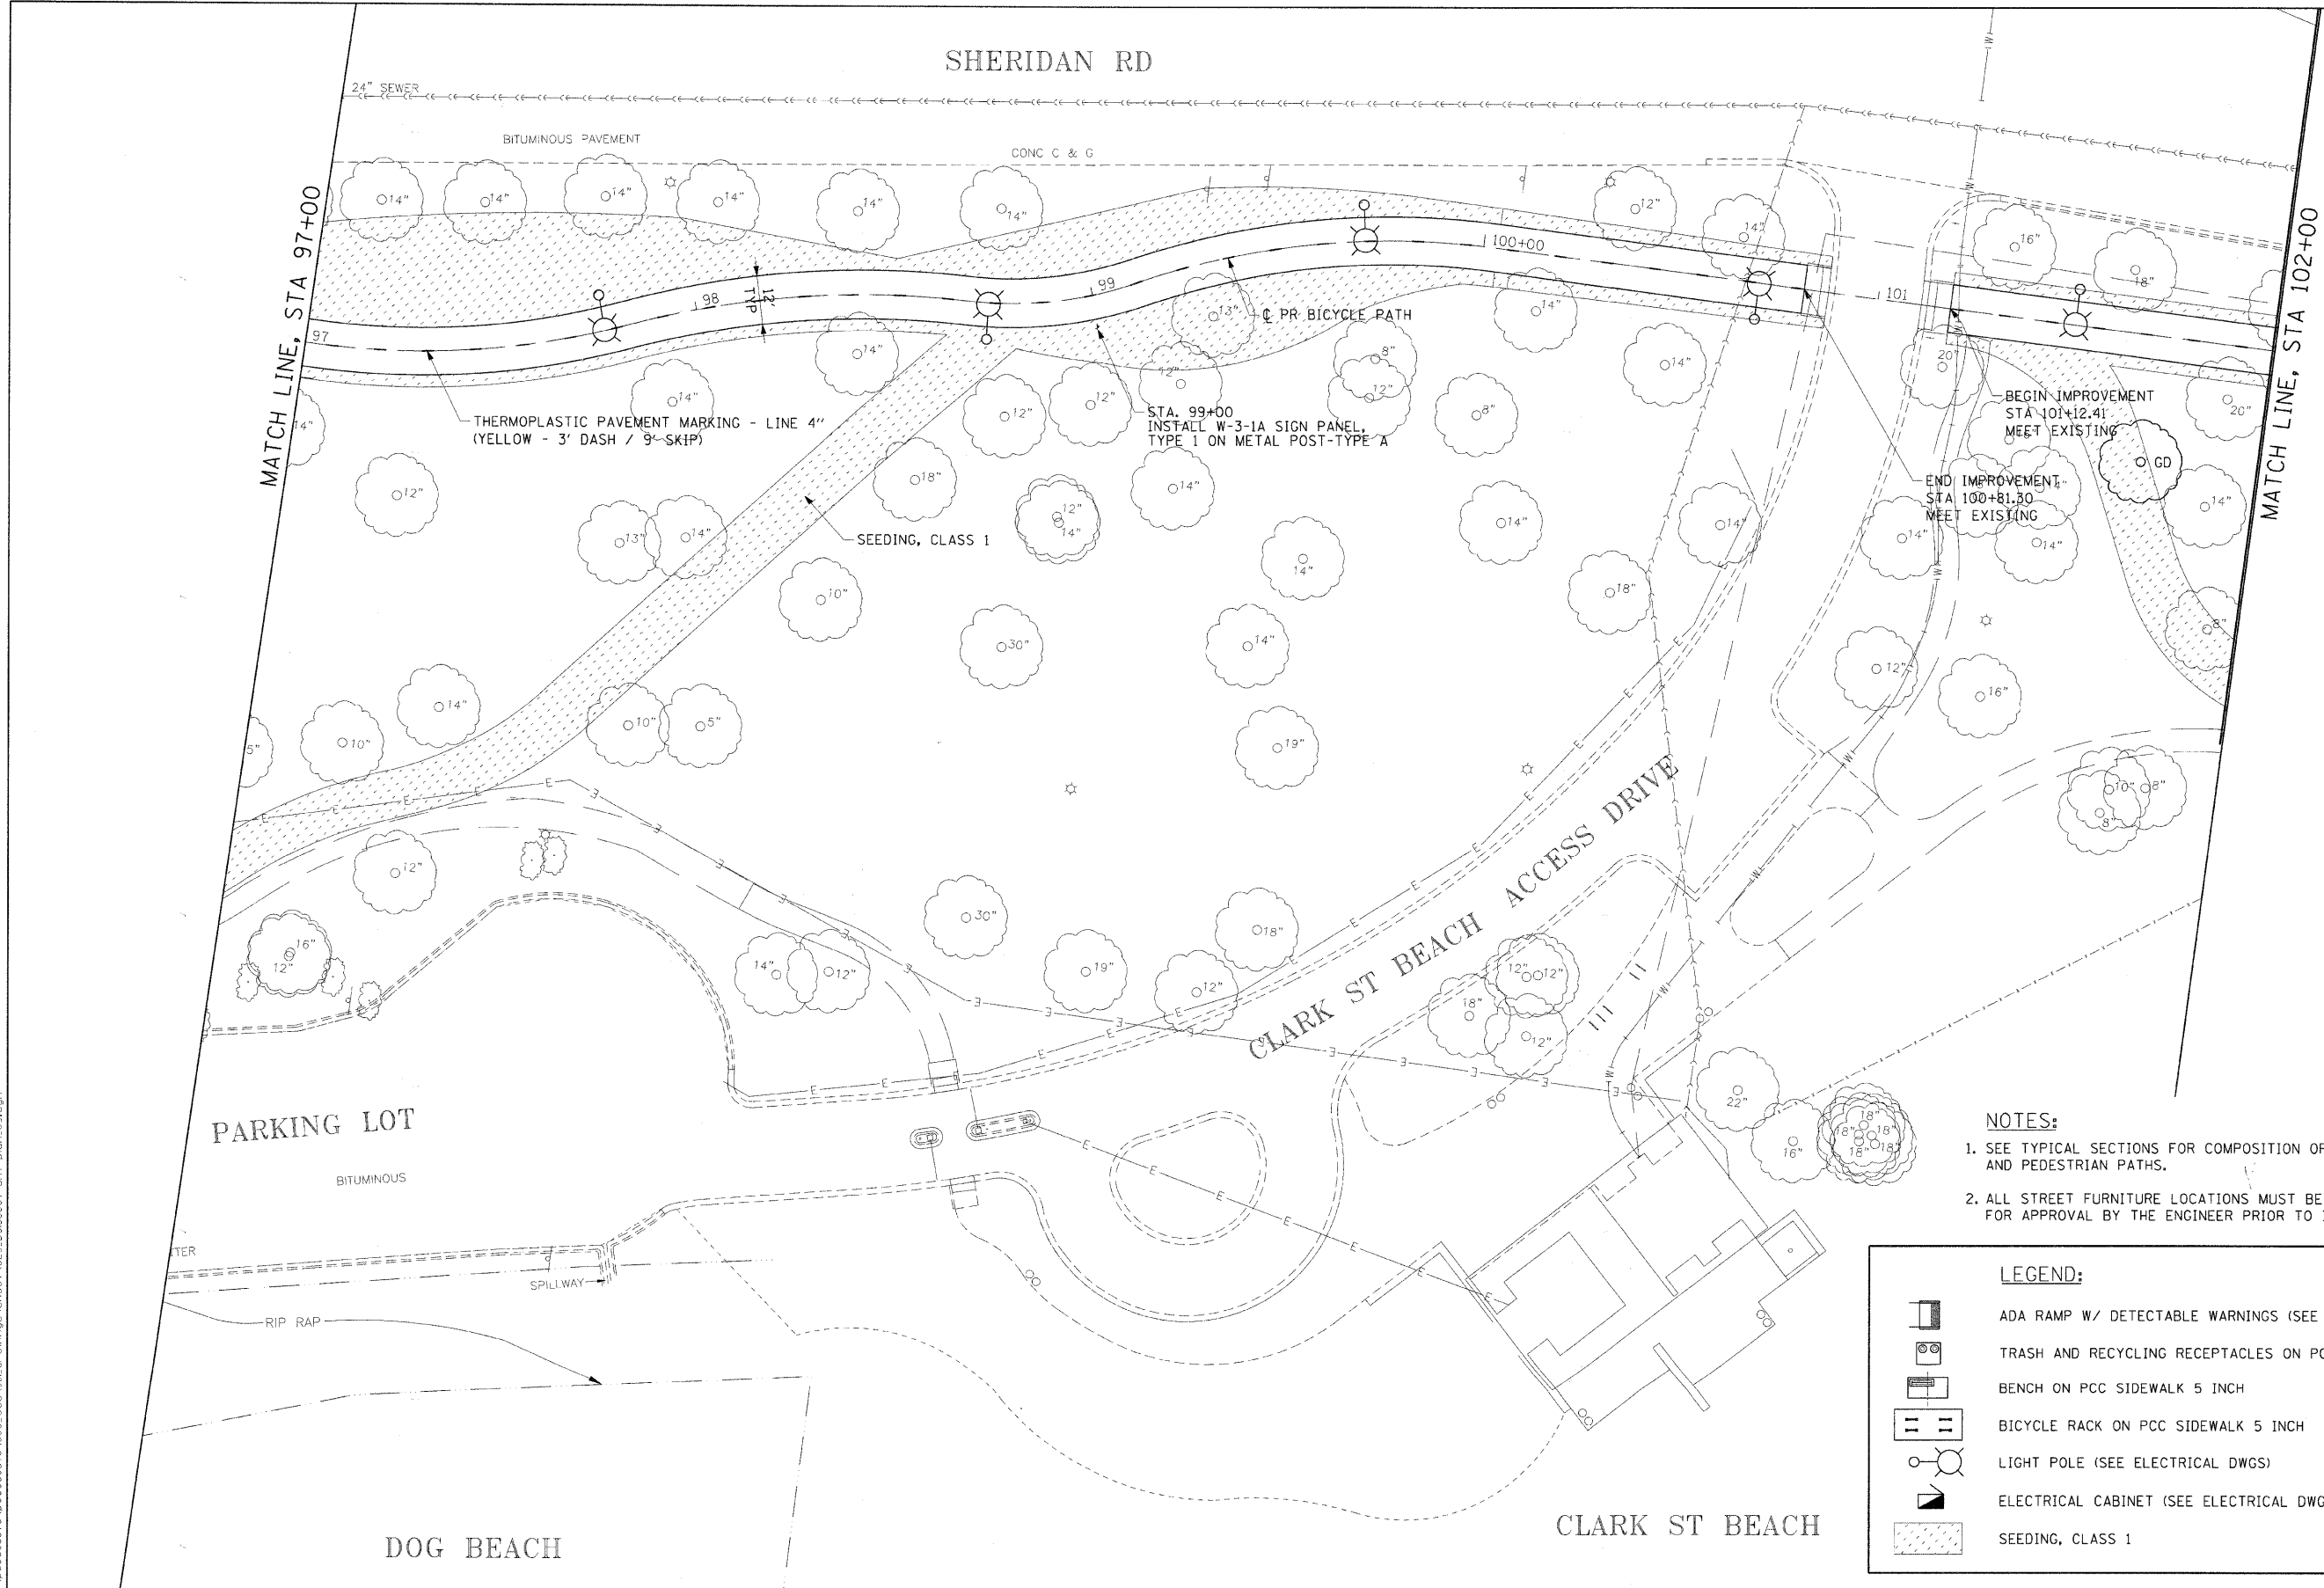

MATCH LINE, STA 97+00

MATCH LINE, STA 102+00

THERMOPLASTIC PAVEMENT MARKING - LINE 4"  
(YELLOW - 3' DASH / 9'-SKIP)

SEEDING, CLASS 1

STA. 99+00  
INSTALL W-3-1A SIGN PANEL,  
TYPE 1 ON METAL POST-TYPE A

BEGIN IMPROVEMENT  
STA 101+12.41  
MEET EXISTING

END IMPROVEMENT  
STA 100+81.30  
MEET EXISTING

PARKING LOT

BITUMINOUS

RIP RAP

SPILLWAY

DOG BEACH

CLARK ST BEACH ACCESS DRIVE

CLARK ST BEACH

NOTES:

1. SEE TYPICAL SECTIONS FOR COMPOSITION OF BICYCLE/SHARE-USE AND PEDESTRIAN PATHS.
2. ALL STREET FURNITURE LOCATIONS MUST BE VERIFIED FOR APPROVAL BY THE ENGINEER PRIOR TO INSTALLATION.

LEGEND:

|  |  |
|--|--|
|  | ADA RAMP W/ DETECTABLE WARNINGS (SEE SHEET 41)         |
|  | TRASH AND RECYCLING RECEPTACLES ON PCC SIDEWALK 5 INCH |
|  | BENCH ON PCC SIDEWALK 5 INCH                           |
|  | BICYCLE RACK ON PCC SIDEWALK 5 INCH                    |
|  | LIGHT POLE (SEE ELECTRICAL DWGS)                       |
|  | ELECTRICAL CABINET (SEE ELECTRICAL DWGS)               |
|  | SEEDING, CLASS 1                                       |

**STOP  
AHEAD**

W-3-1A  
18"x18"

12/01/2009 \\uschi\j1207\660099576\660099576\900\_cood\301\_drawing\sheet\029\_D9133807-sh1-plan\_03.dgn



|                        |                 |           |
|------------------------|-----------------|-----------|
| USER NAME = czosnykab  | DESIGNED - BMC  | REVISED - |
| PLOT SCALE =           | DRAWN - LM      | REVISED - |
| PLOT DATE = 12/01/2009 | CHECKED - SLW   | REVISED - |
|                        | DATE 12/01/2009 | REVISED - |

STATE OF ILLINOIS  
DEPARTMENT OF TRANSPORTATION

PROPOSED IMPROVEMENTS PLAN

SCALE: 1"=20' SHEET NO. OF SHEETS STA. 97+00 TO STA. 102+00

|   |                |                    |              |           |
|---|----------------|--------------------|--------------|-----------|
| F.A. RTE.                                       | SECTION        | COUNTY             | TOTAL SHEETS | SHEET NO. |
|   | 07-00246-00-BT | COOK               | 81           | 29        |
| ITEM NO. 102121                                 |                | CONTRACT NO. 63423 |              |           |
| FED. ROAD DIST. NO. (ILLINOIS) FED. AID PROJECT |                |                    |              |           |

C-91-338-07