

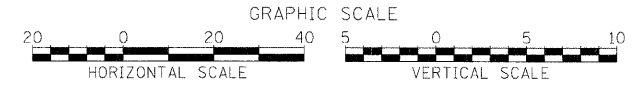


PLAN	SURVEYED	DATE
NOTE BOOK	PLOTTED	BY
NO.	BY	
	DATE	

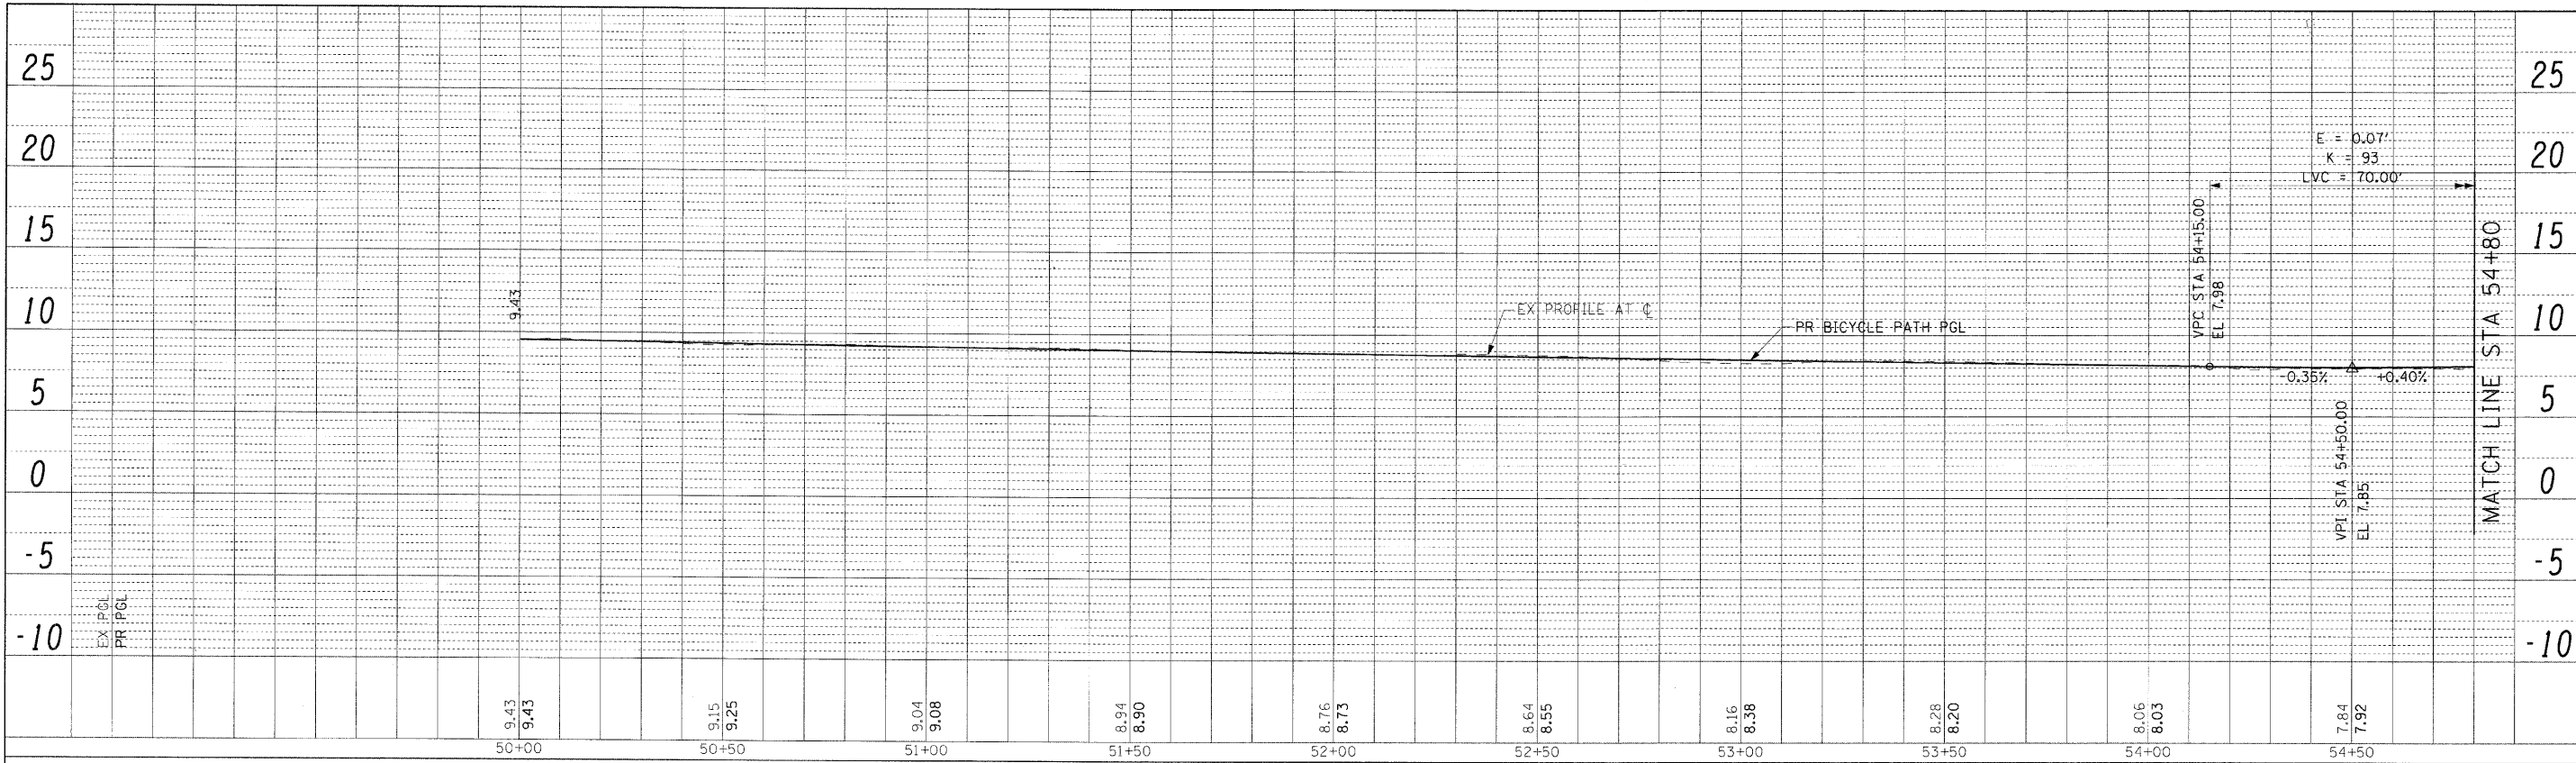

PROFILE	SURVEYED	DATE
NOTE BOOK	PLOTTED	BY
NO.	BY	
	DATE	

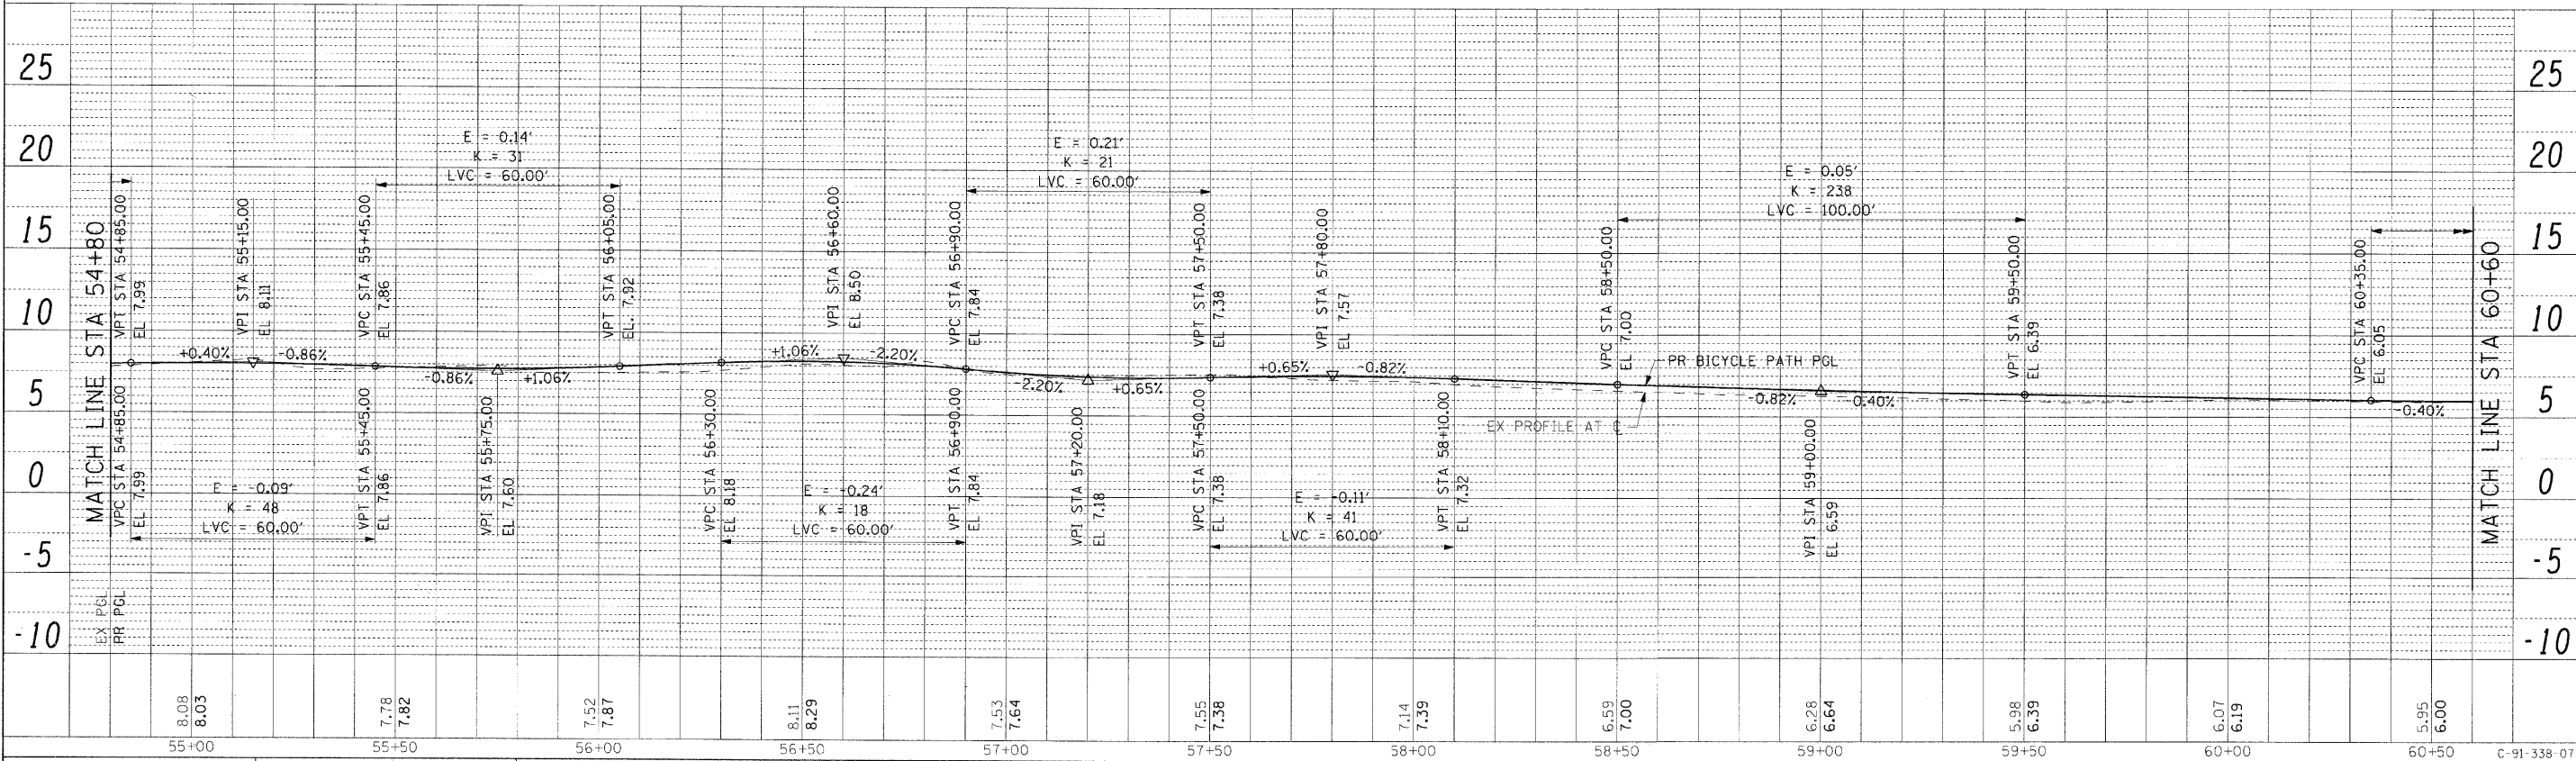

FILE NAME =	USER NAME = ozonshab	DESIGNED - OP	REVISED -	<b>STATE OF ILLINOIS</b> <b>DEPARTMENT OF TRANSPORTATION</b>	<b>BICYCLE PATH PROFILE</b>	SCALE: AS SHOWN SHEET NO. OF SHEETS STA. BEGIN TO STA. 60+60	F.A. RTE. SECTION COUNTY TOTAL SHEETS SHEET NO. 07-00246-00-BT COOK 81 31 ITEMP NO. 102121 CONTRACT NO. 63423 FED. ROAD DIST. NO. [ILLINOIS] FED. AID PROJECT
\\uschg1fp207\p60099576\p60099576\p60099576\902.dwg		DRAWN - OP	REVISED -				
PLOT SCALE =		CHECKED - BMC	REVISED -				
PLOT DATE = 12/01/2009		DATE - 11/24/09	REVISED -				