

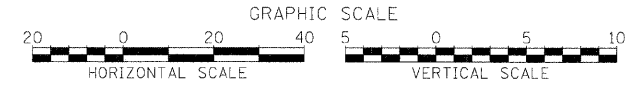


PLAN	SURVEYED	DATE
	PLOTTED	BY
	NOTE BOOK	
	RT. OF WAY CHECKED	
	CAD FILE NAME	

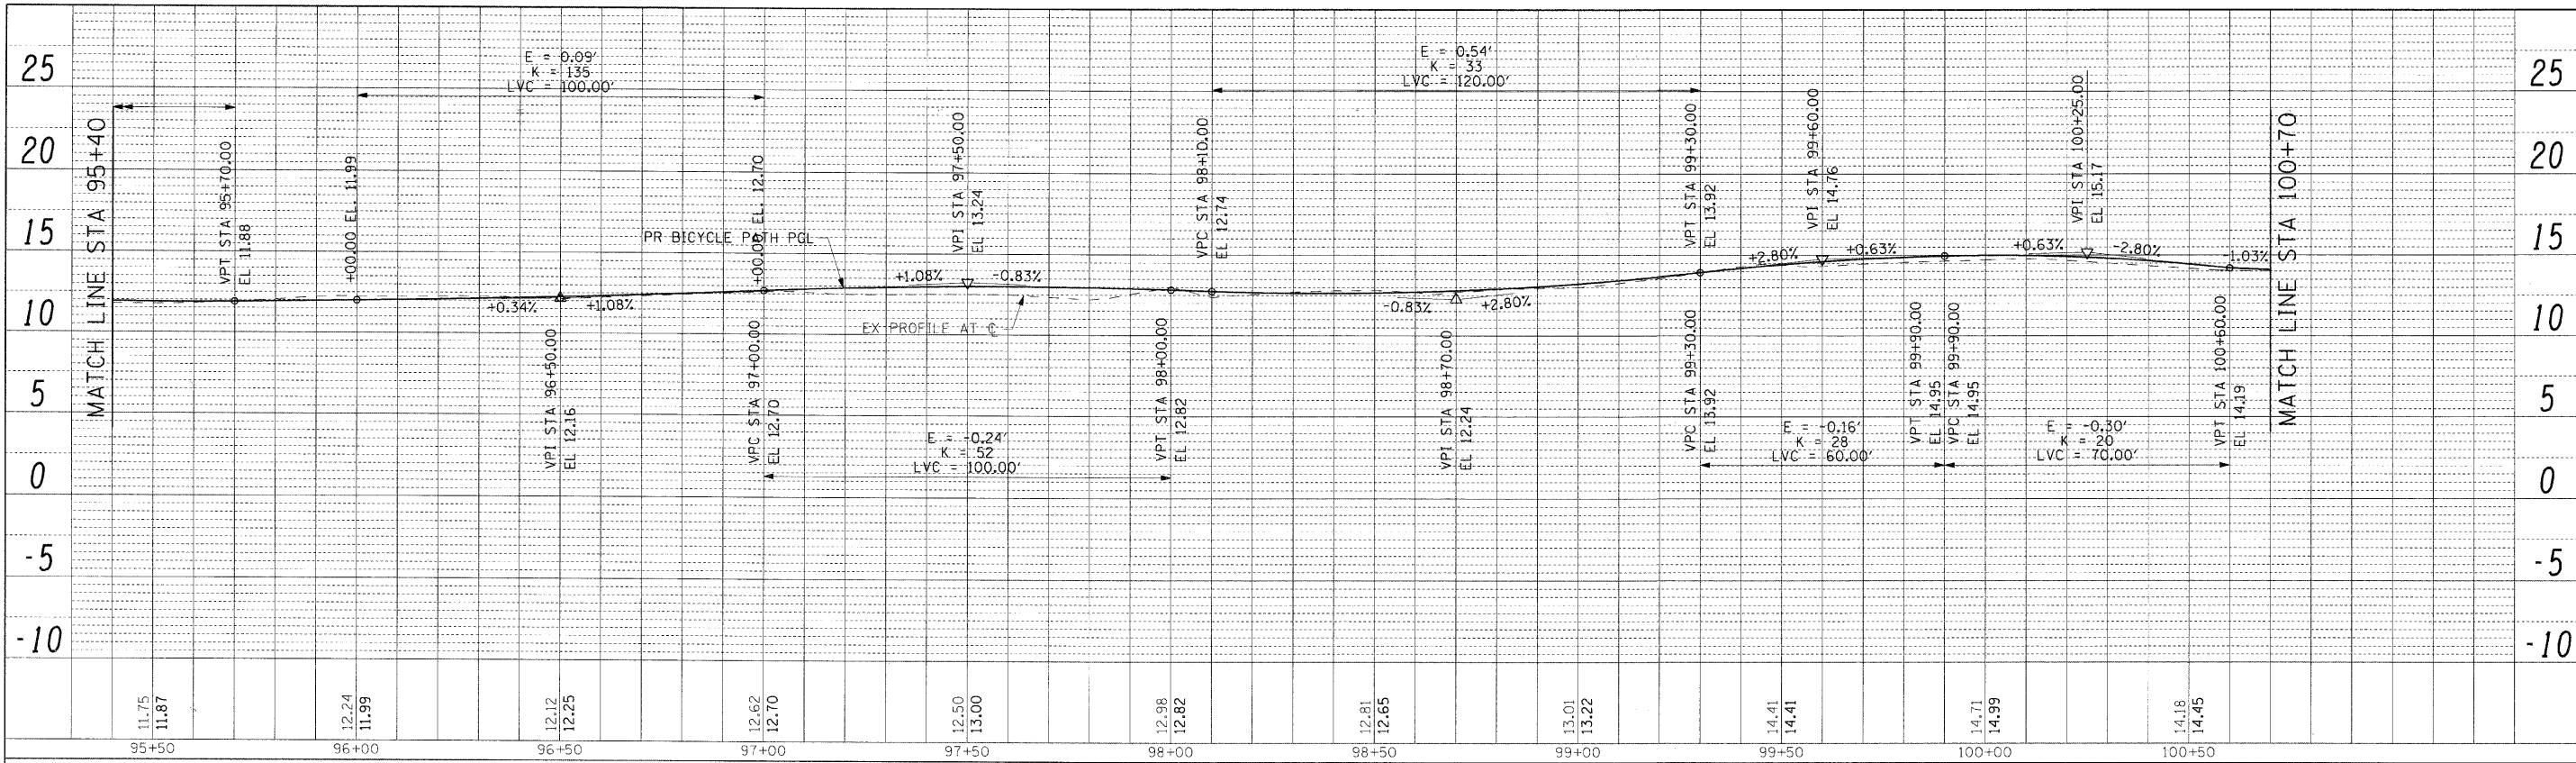

PROFILE	SURVEYED	DATE
	PLOTTED	BY
	NOTE BOOK	
	RT. OF WAY CHECKED	
	CAD FILE NAME	

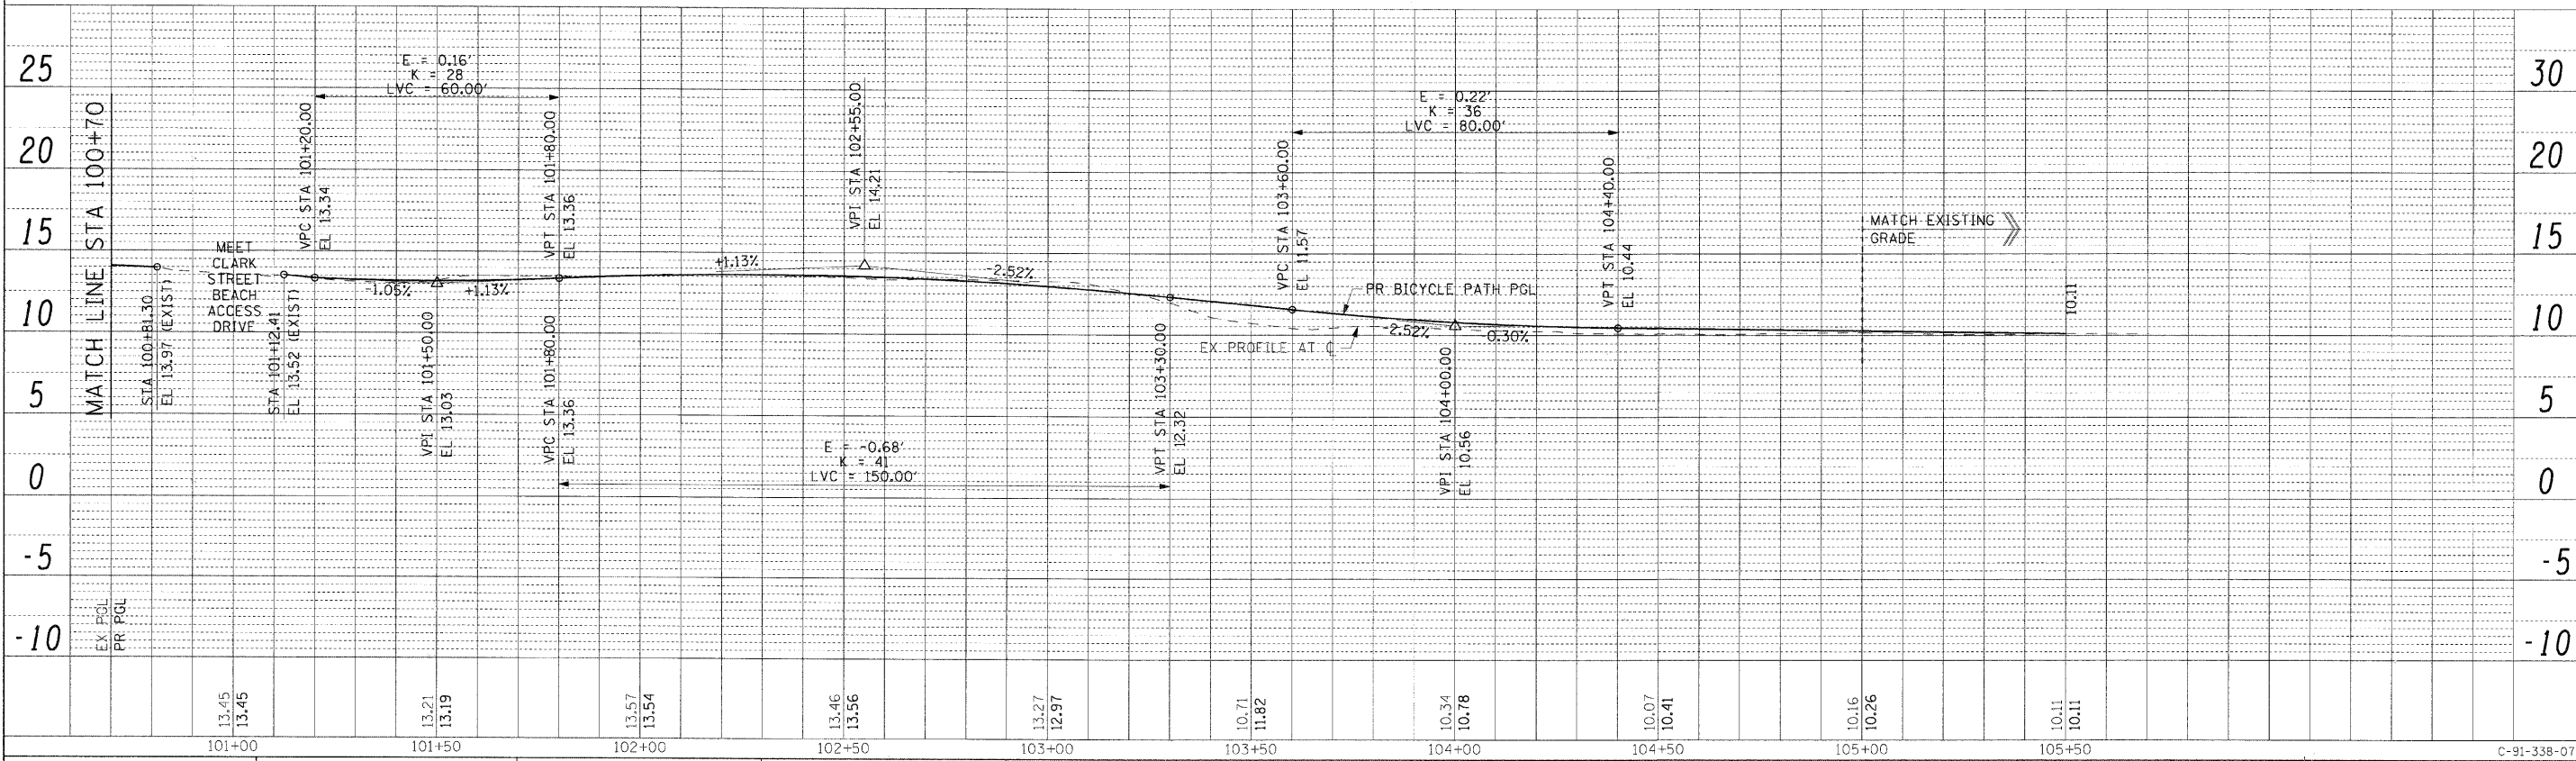

FILE NAME = \\usahg\p207\p60099576\p60099576\900\_cad\901\_drawings\sheet\035\_09133807-sht-profile.dwg  
 USER NAME = ozcanykub  
 DESIGNED - OP  
 DRAWN - OP  
 CHECKED - BMC  
 DATE - 11/24/09  
 PLOT SCALE =  
 PLOT DATE = 12/01/2009

DESIGNED - OP  
 DRAWN - OP  
 CHECKED - BMC  
 DATE - 11/24/09  
 REVISED -  
 REVISED -  
 REVISED -  
 REVISED -

**STATE OF ILLINOIS  
 DEPARTMENT OF TRANSPORTATION**

**BICYCLE PATH PROFILE**  
 SCALE: AS SHOWN SHEET NO. OF SHEETS STA. 94+40 TO STA. END

F.A. RTE.	SECTION	COUNTY	TOTAL SHEETS	SHEET NO.
	07-00246-00-BT	COOK	81	35
ITEP NO. 102121		CONTRACT NO. 63423		
FED. ROAD DIST. NO. ILLINOIS FED. AID PROJECT				

12/01/2009

C-91-338-07