
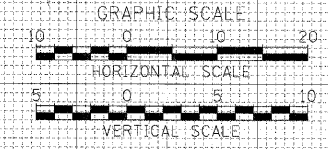


FINAL SURVEY	SURVEYED	DATE
NOTE BOOK	PLOTTED	BY
NO.	TEMPLATE	
	AREAS CHECKED	

ORIGINAL SURVEY	SURVEYED	DATE
NOTE BOOK	PLOTTED	BY
NO.	TEMPLATE	
	AREAS CHECKED	

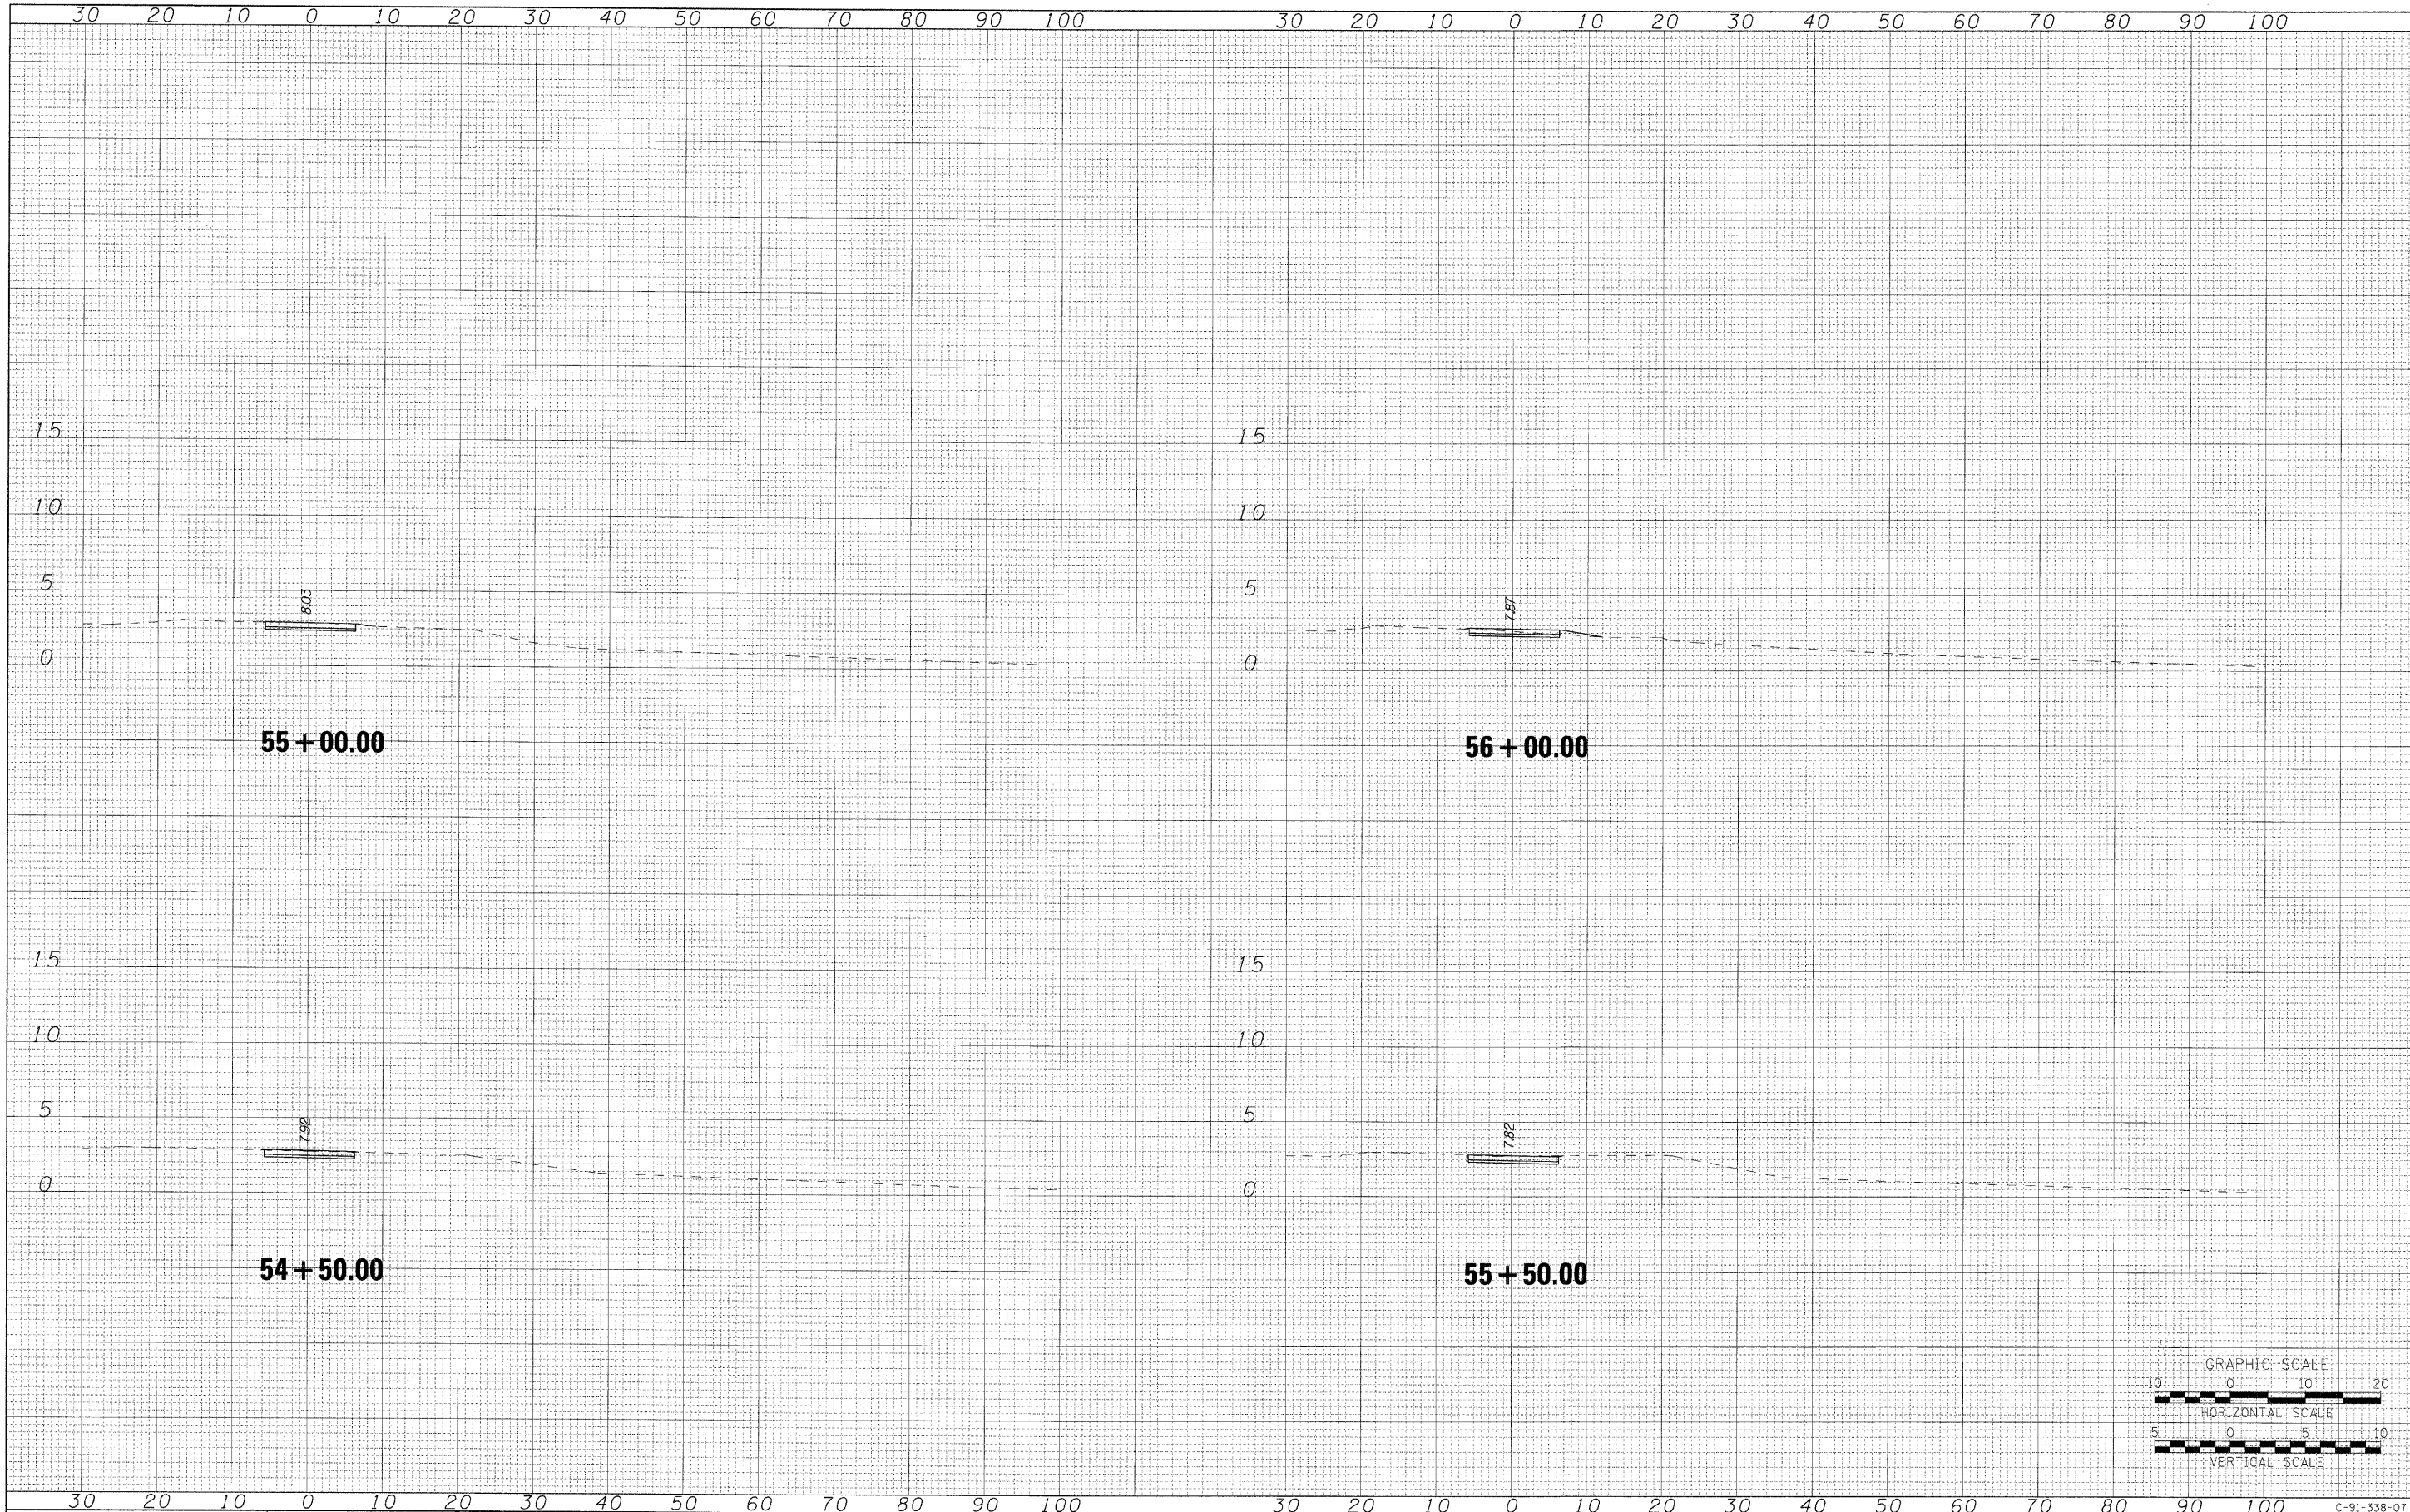

AECOM	USER NAME = azasnykab	DESIGNED OP	REVISED -	STATE OF ILLINOIS DEPARTMENT OF TRANSPORTATION	PROPOSED BIKE PATH	SCALE: H: 10 V: 5 SHEET NO. OF SHEETS STA. 54+50.00 TO STA. 56+00.00	F.A.P. RTE.	SECTION	COUNTY	TOTAL SHEETS	SHEET NO.
	PLOT SCALE =	DRAWN BMC	REVISED -				07-00246-00-BT	COOK	81	58	
	PLOT DATE = 12/01/2009	CHECKED SLW	REVISED -				ITEM NO. 102121	CONTRACT NO. 63423			
		DATE 12/01/2009	REVISED -				FED. ROAD DIST. NO.	ILLINOIS FED. AID PROJECT			

\\uschg1fp207\p60099576\p60099576\900_cad\901_drawings\sheet\056..D9133807-sht-xxsht_01.dgn
12/01/2009