
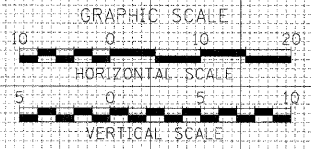


| | | | |
|------------------|---------------|----|------|
| FINAL SURVEY NO. | SURVEYED | BY | DATE |
| | PLOTTED | | |
| | TEMPLATE | | |
| | NOTE BOOK | | |
| | AREAS CHECKED | | |

| | | | |
|---------------------|---------------|----|------|
| ORIGINAL SURVEY NO. | SURVEYED | BY | DATE |
| | PLOTTED | | |
| | TEMPLATE | | |
| | NOTE BOOK | | |
| | AREAS CHECKED | | |

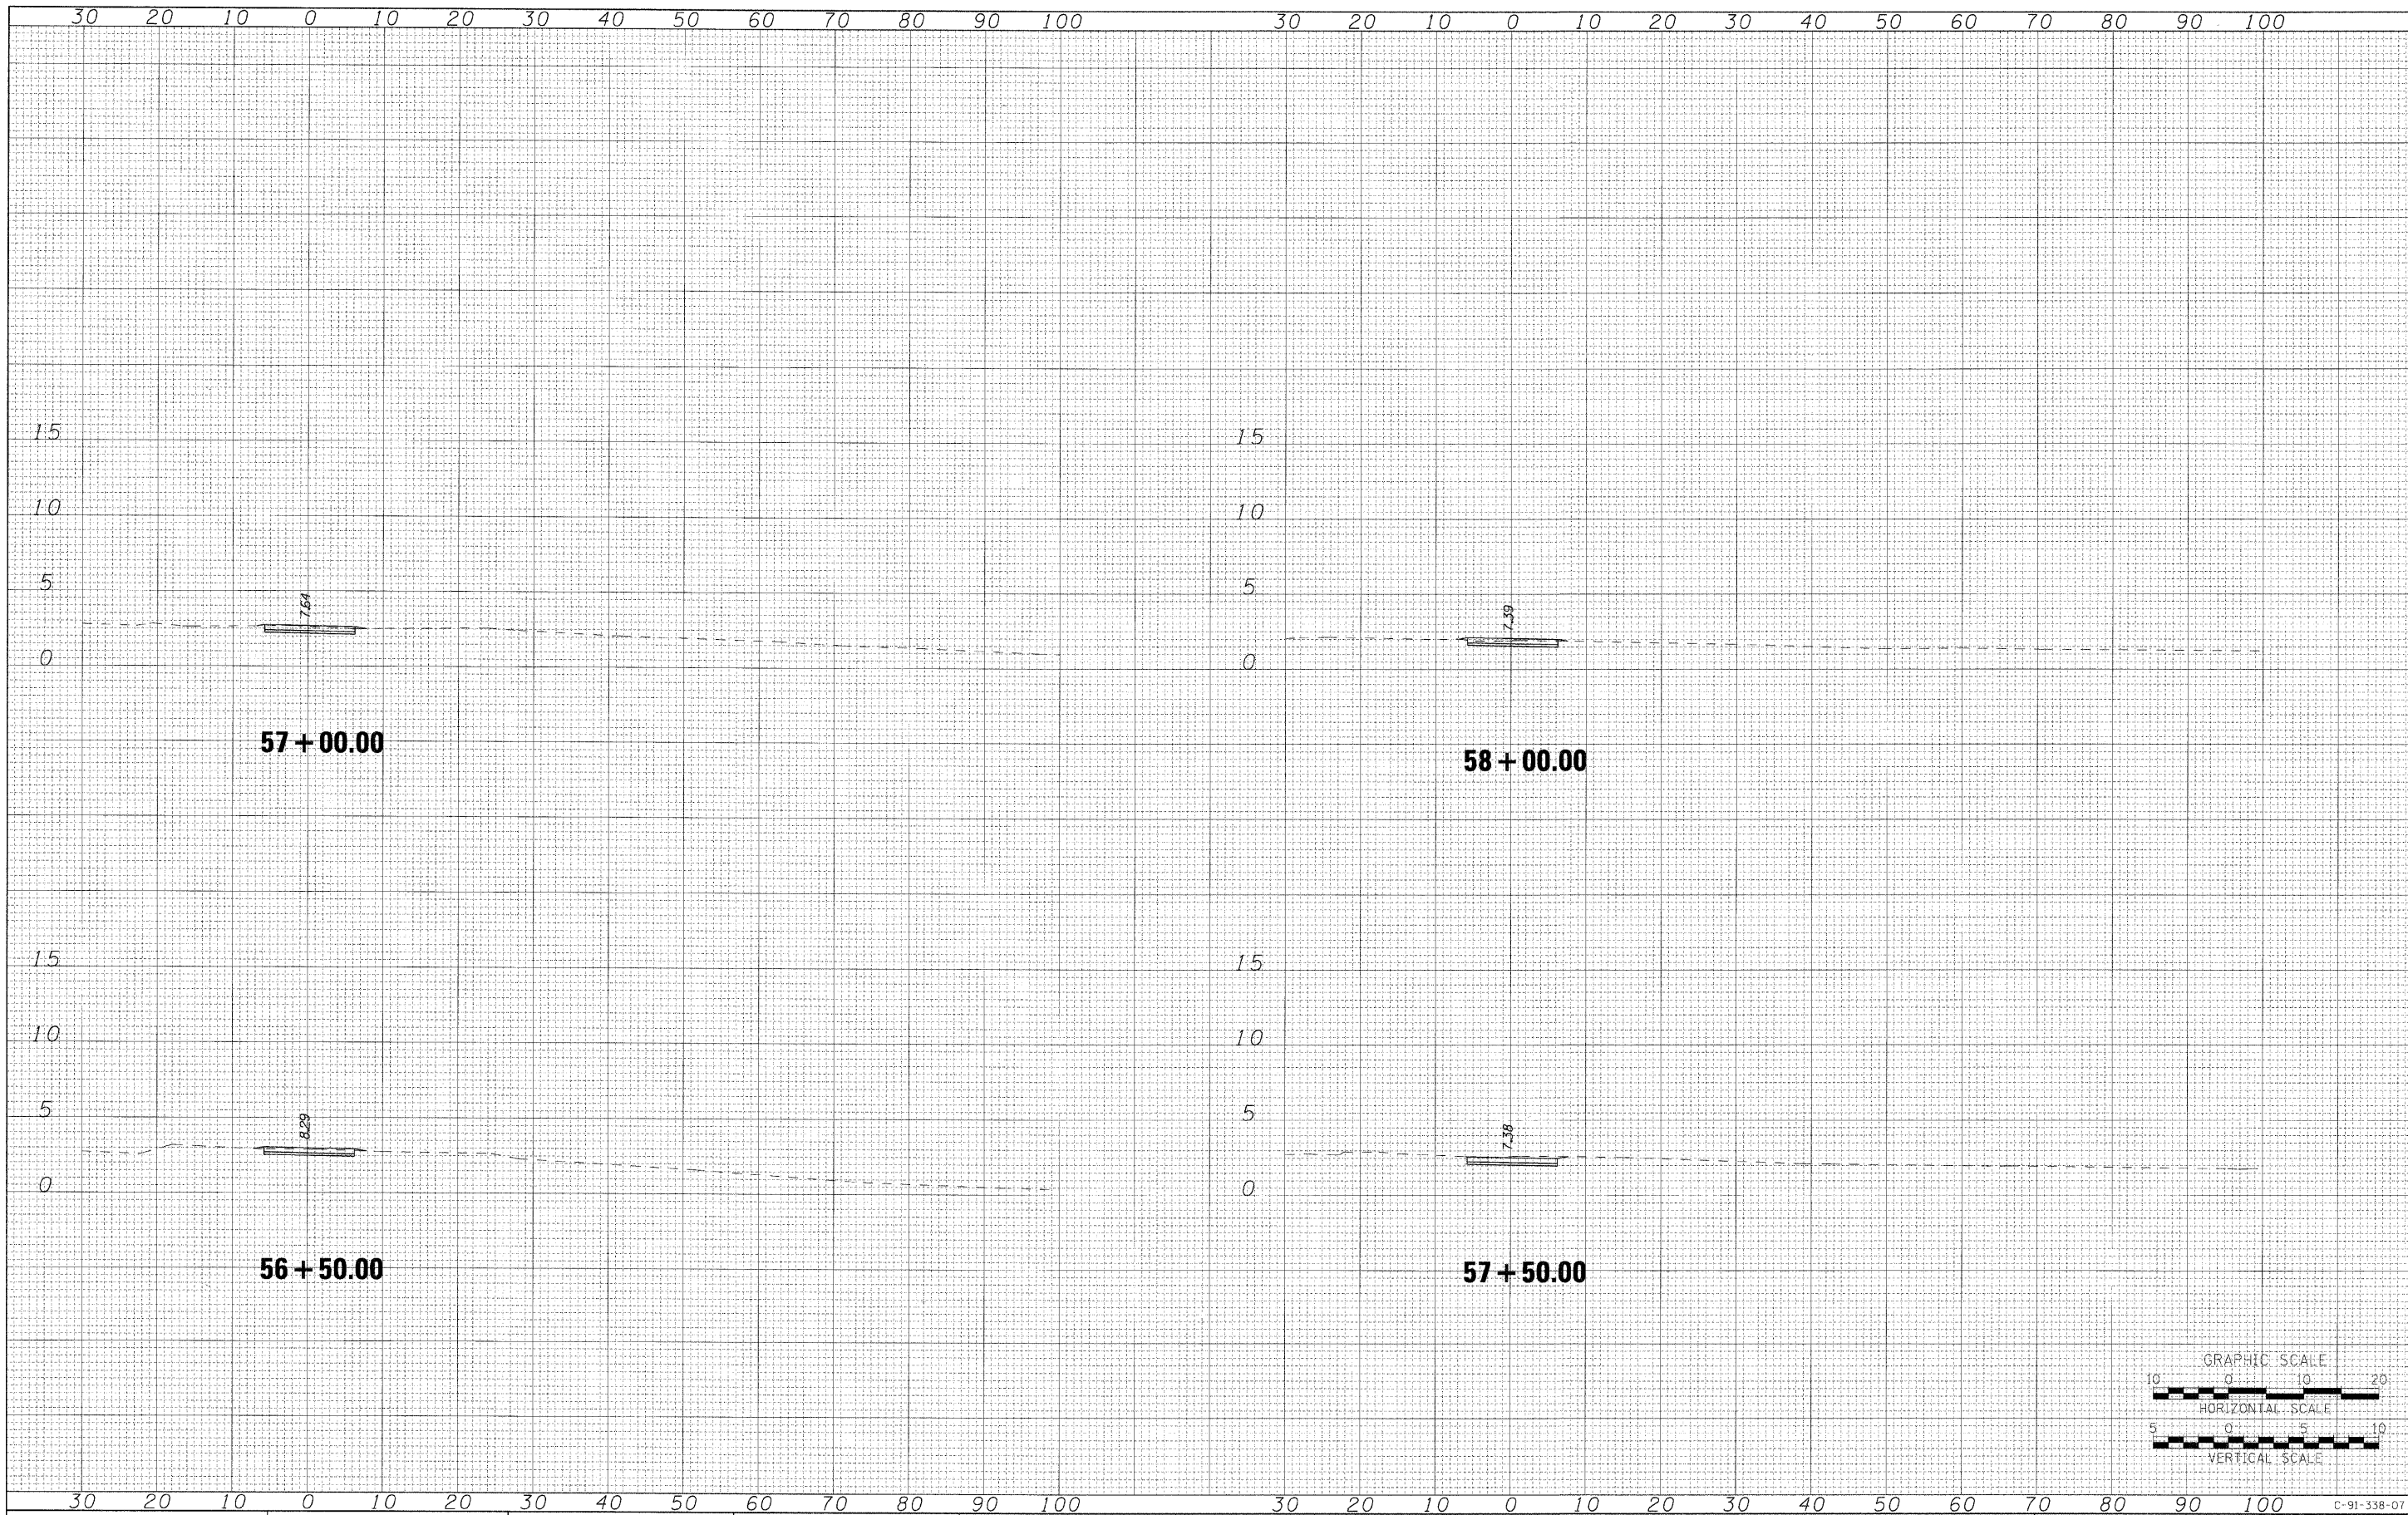

| | | | | | | | | | | | | | |
|--------------|------------------------|-----------------|-----------|---|---------------------------|-------------------|---------------------|--------------------------------|---------------------|---------------------------|--------|--------------|-----------|
| AECOM | USER NAME = ozosnykab | DESIGNED OP | REVISED - | STATE OF ILLINOIS DEPARTMENT OF TRANSPORTATION | PROPOSED BIKE PATH | SCALE: H: 10 V: 5 | SHEET NO. OF SHEETS | STA. 56+50.00 TO STA. 58+00.00 | F.A.P. RTE. | SECTION | COUNTY | TOTAL SHEETS | SHEET NO. |
| | PLOT SCALE = | DRAWN BMC | REVISED - | | | | | | 07-00246-00-BT | COOK | 81 | 59 | |
| | PLOT DATE = 12/01/2009 | CHECKED SLW | REVISED - | | | | | | ITEM NO. 102121 | CONTRACT NO. 63423 | | | |
| | | DATE 12/01/2009 | REVISED - | | | | | | FED. ROAD DIST. NO. | ILLINOIS FED. AID PROJECT | | | |

\\uschg1+p207\p60099576\p60099576\900.cad\901.drawings\sheet\056_D9133807-sht-xsht-01.dgn
12/01/2009