
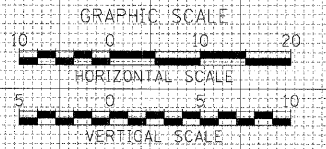


FINAL SURVEY NO.	SURVEYED	DATE
NOTE BOOK NO.	PLOTTED	BY
	TEMPLATE	
	AREAS CHECKED	

ORIGINAL SURVEY NO.	SURVEYED	DATE
NOTE BOOK NO.	PLOTTED	BY
	TEMPLATE	
	AREAS CHECKED	

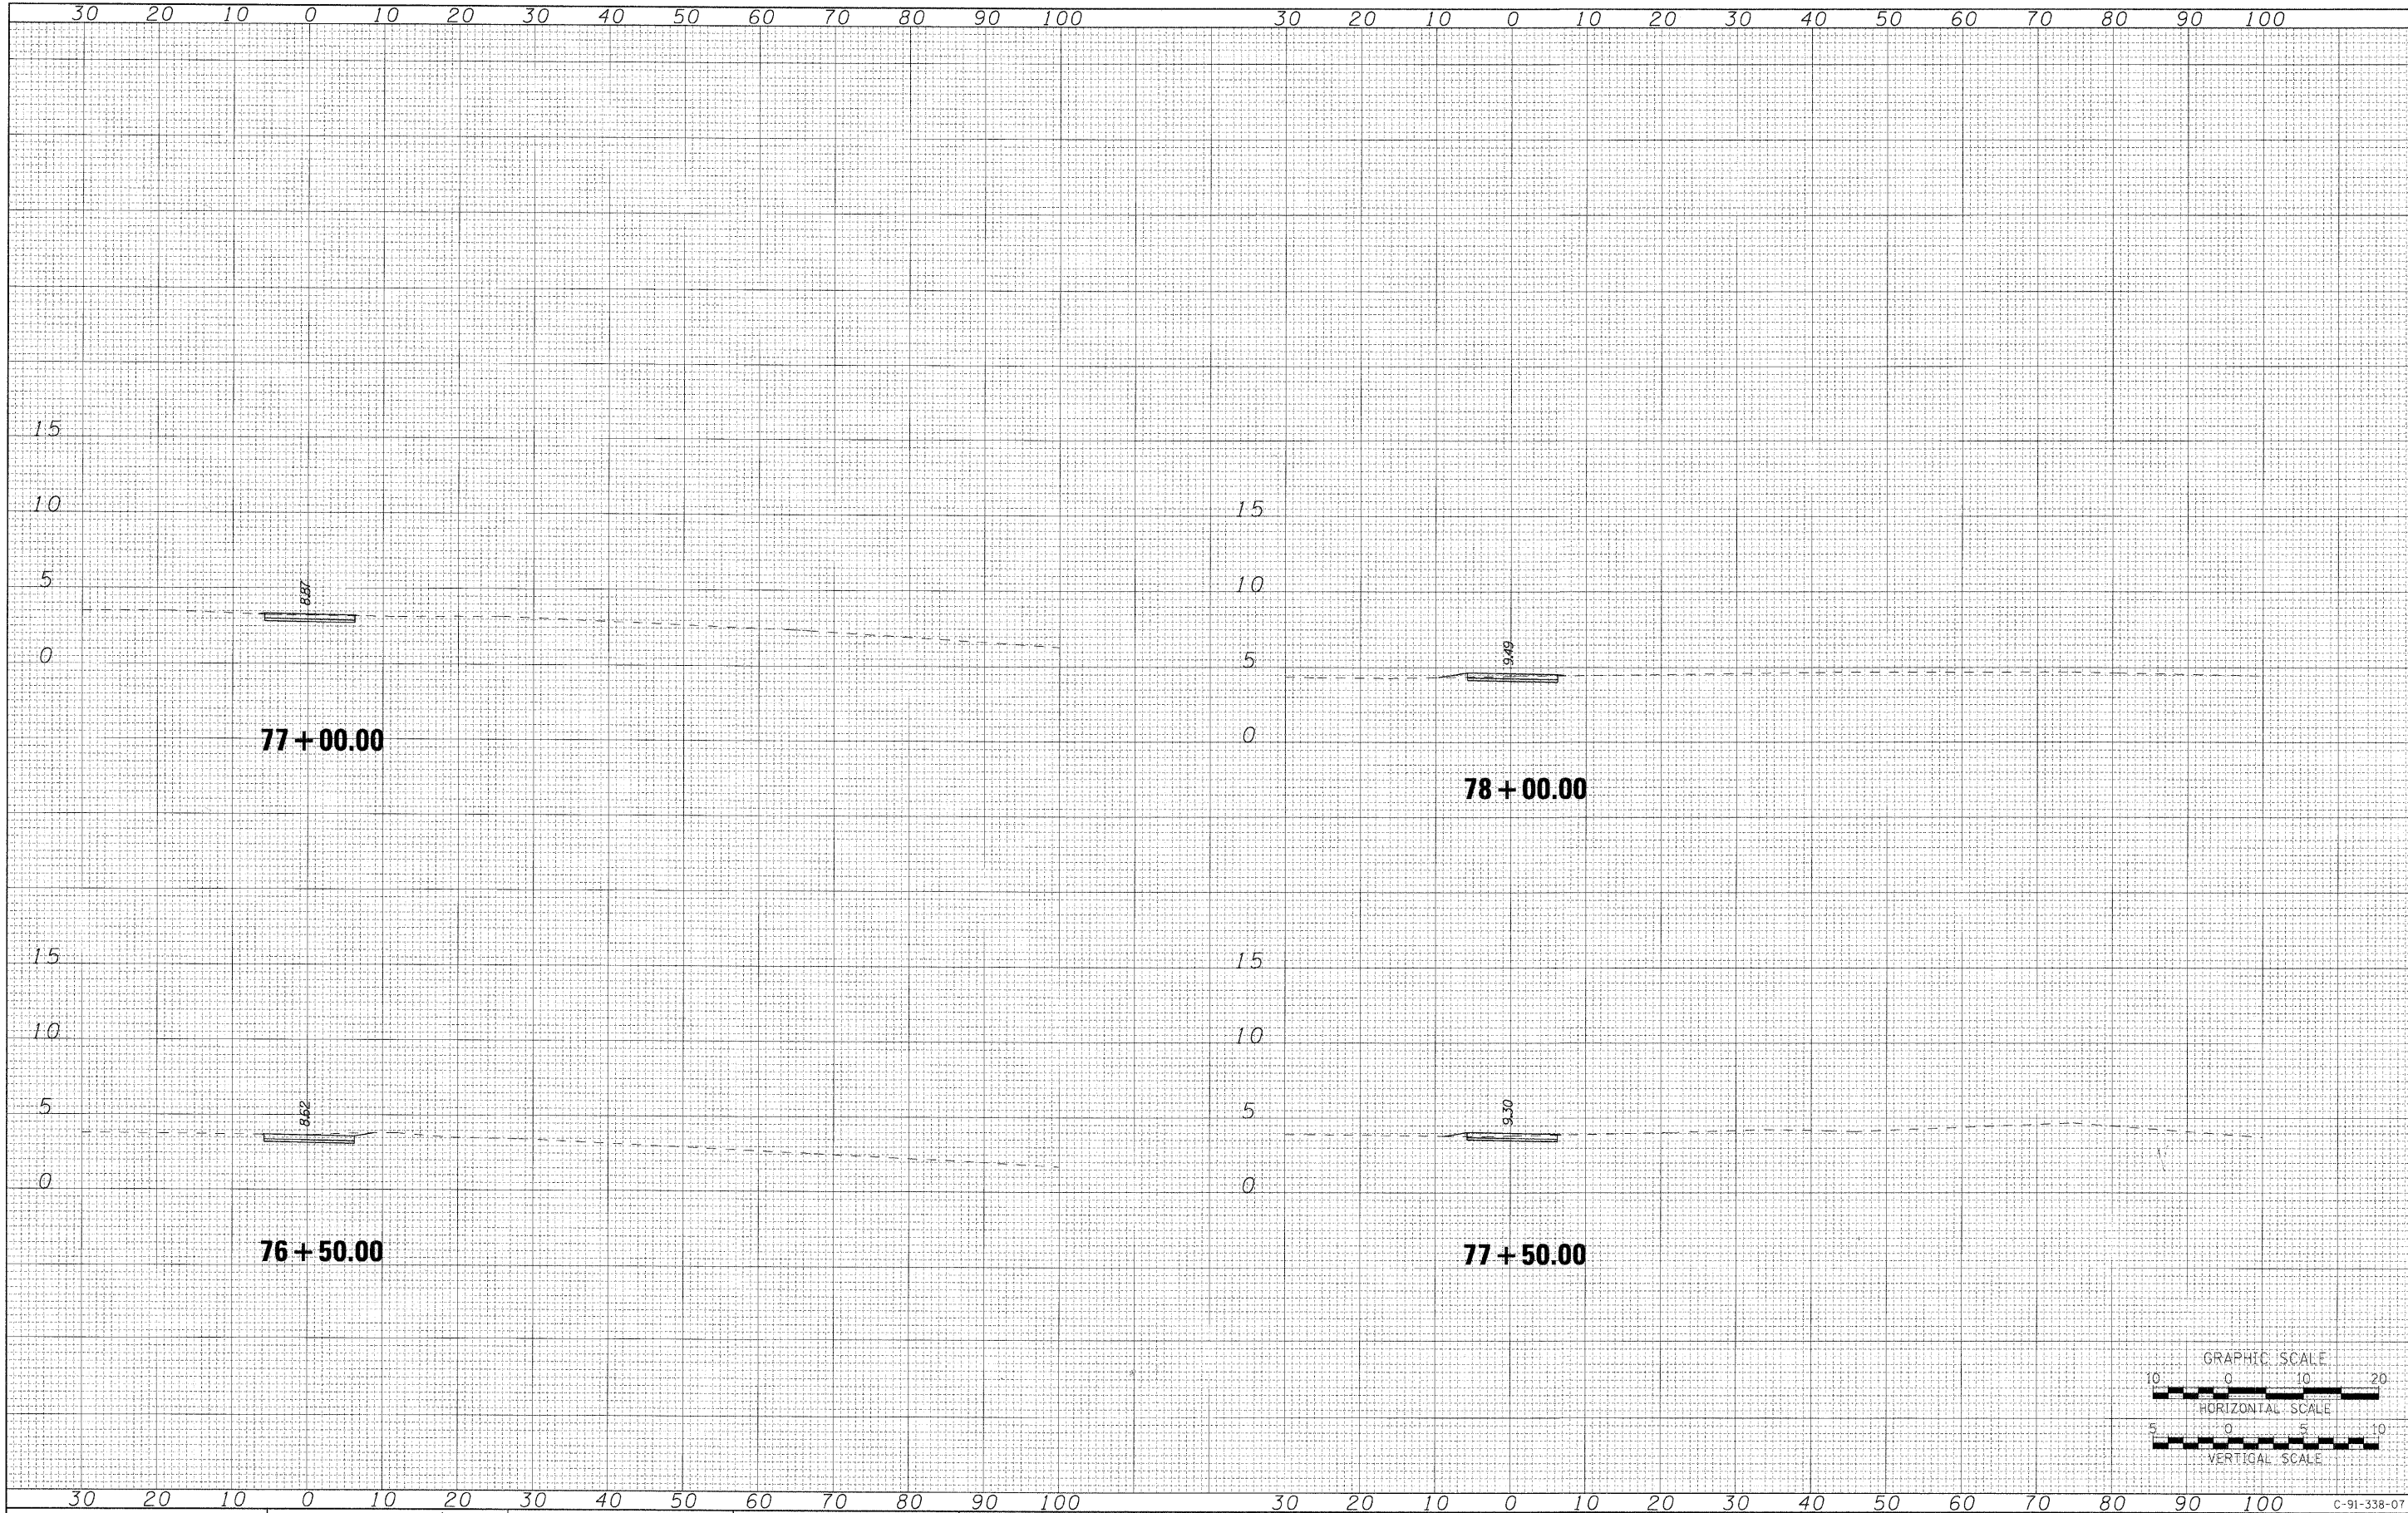

AECOM	USER NAME = ozosnykab	DESIGNED OP	REVISED -	STATE OF ILLINOIS DEPARTMENT OF TRANSPORTATION	PROPOSED BIKE PATH	F.A.P. RTE.	SECTION	COUNTY	TOTAL SHEETS	SHEET NO.
	PLOT SCALE =	DRAWN BMC	REVISED -			07-00246-00-BT	COOK	81	68	
	PLOT DATE = 12/01/2009	CHECKED SLW	REVISED -			ITEM NO. 102121	CONTRACT NO. 63423			
		DATE 12/01/2009	REVISED -			FED. ROAD DIST. NO.	ILLINOIS FED. AID PROJECT			

\\uschg1p207\p60099576\p60099576\900.cad\901.dwg\sheet\056_09133807-spt-xssh1_01.dgn
12/01/2009

SCALE: H: 10 V: 5 SHEET NO. OF SHEETS STA. 76+50.00 TO STA. 78+00.00

C-91-338-07