
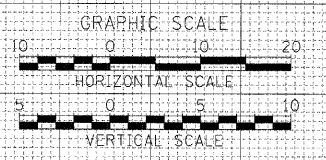


FINAL SURVEY	SURVEYED	BY	DATE
NOTE BOOK	PLOTTED		
NO.	TEMPLATE		
	AREAS CHECKED		

ORIGINAL SURVEY	SURVEYED	BY	DATE
NOTE BOOK	PLOTTED		
NO.	TEMPLATE		
	AREAS CHECKED		

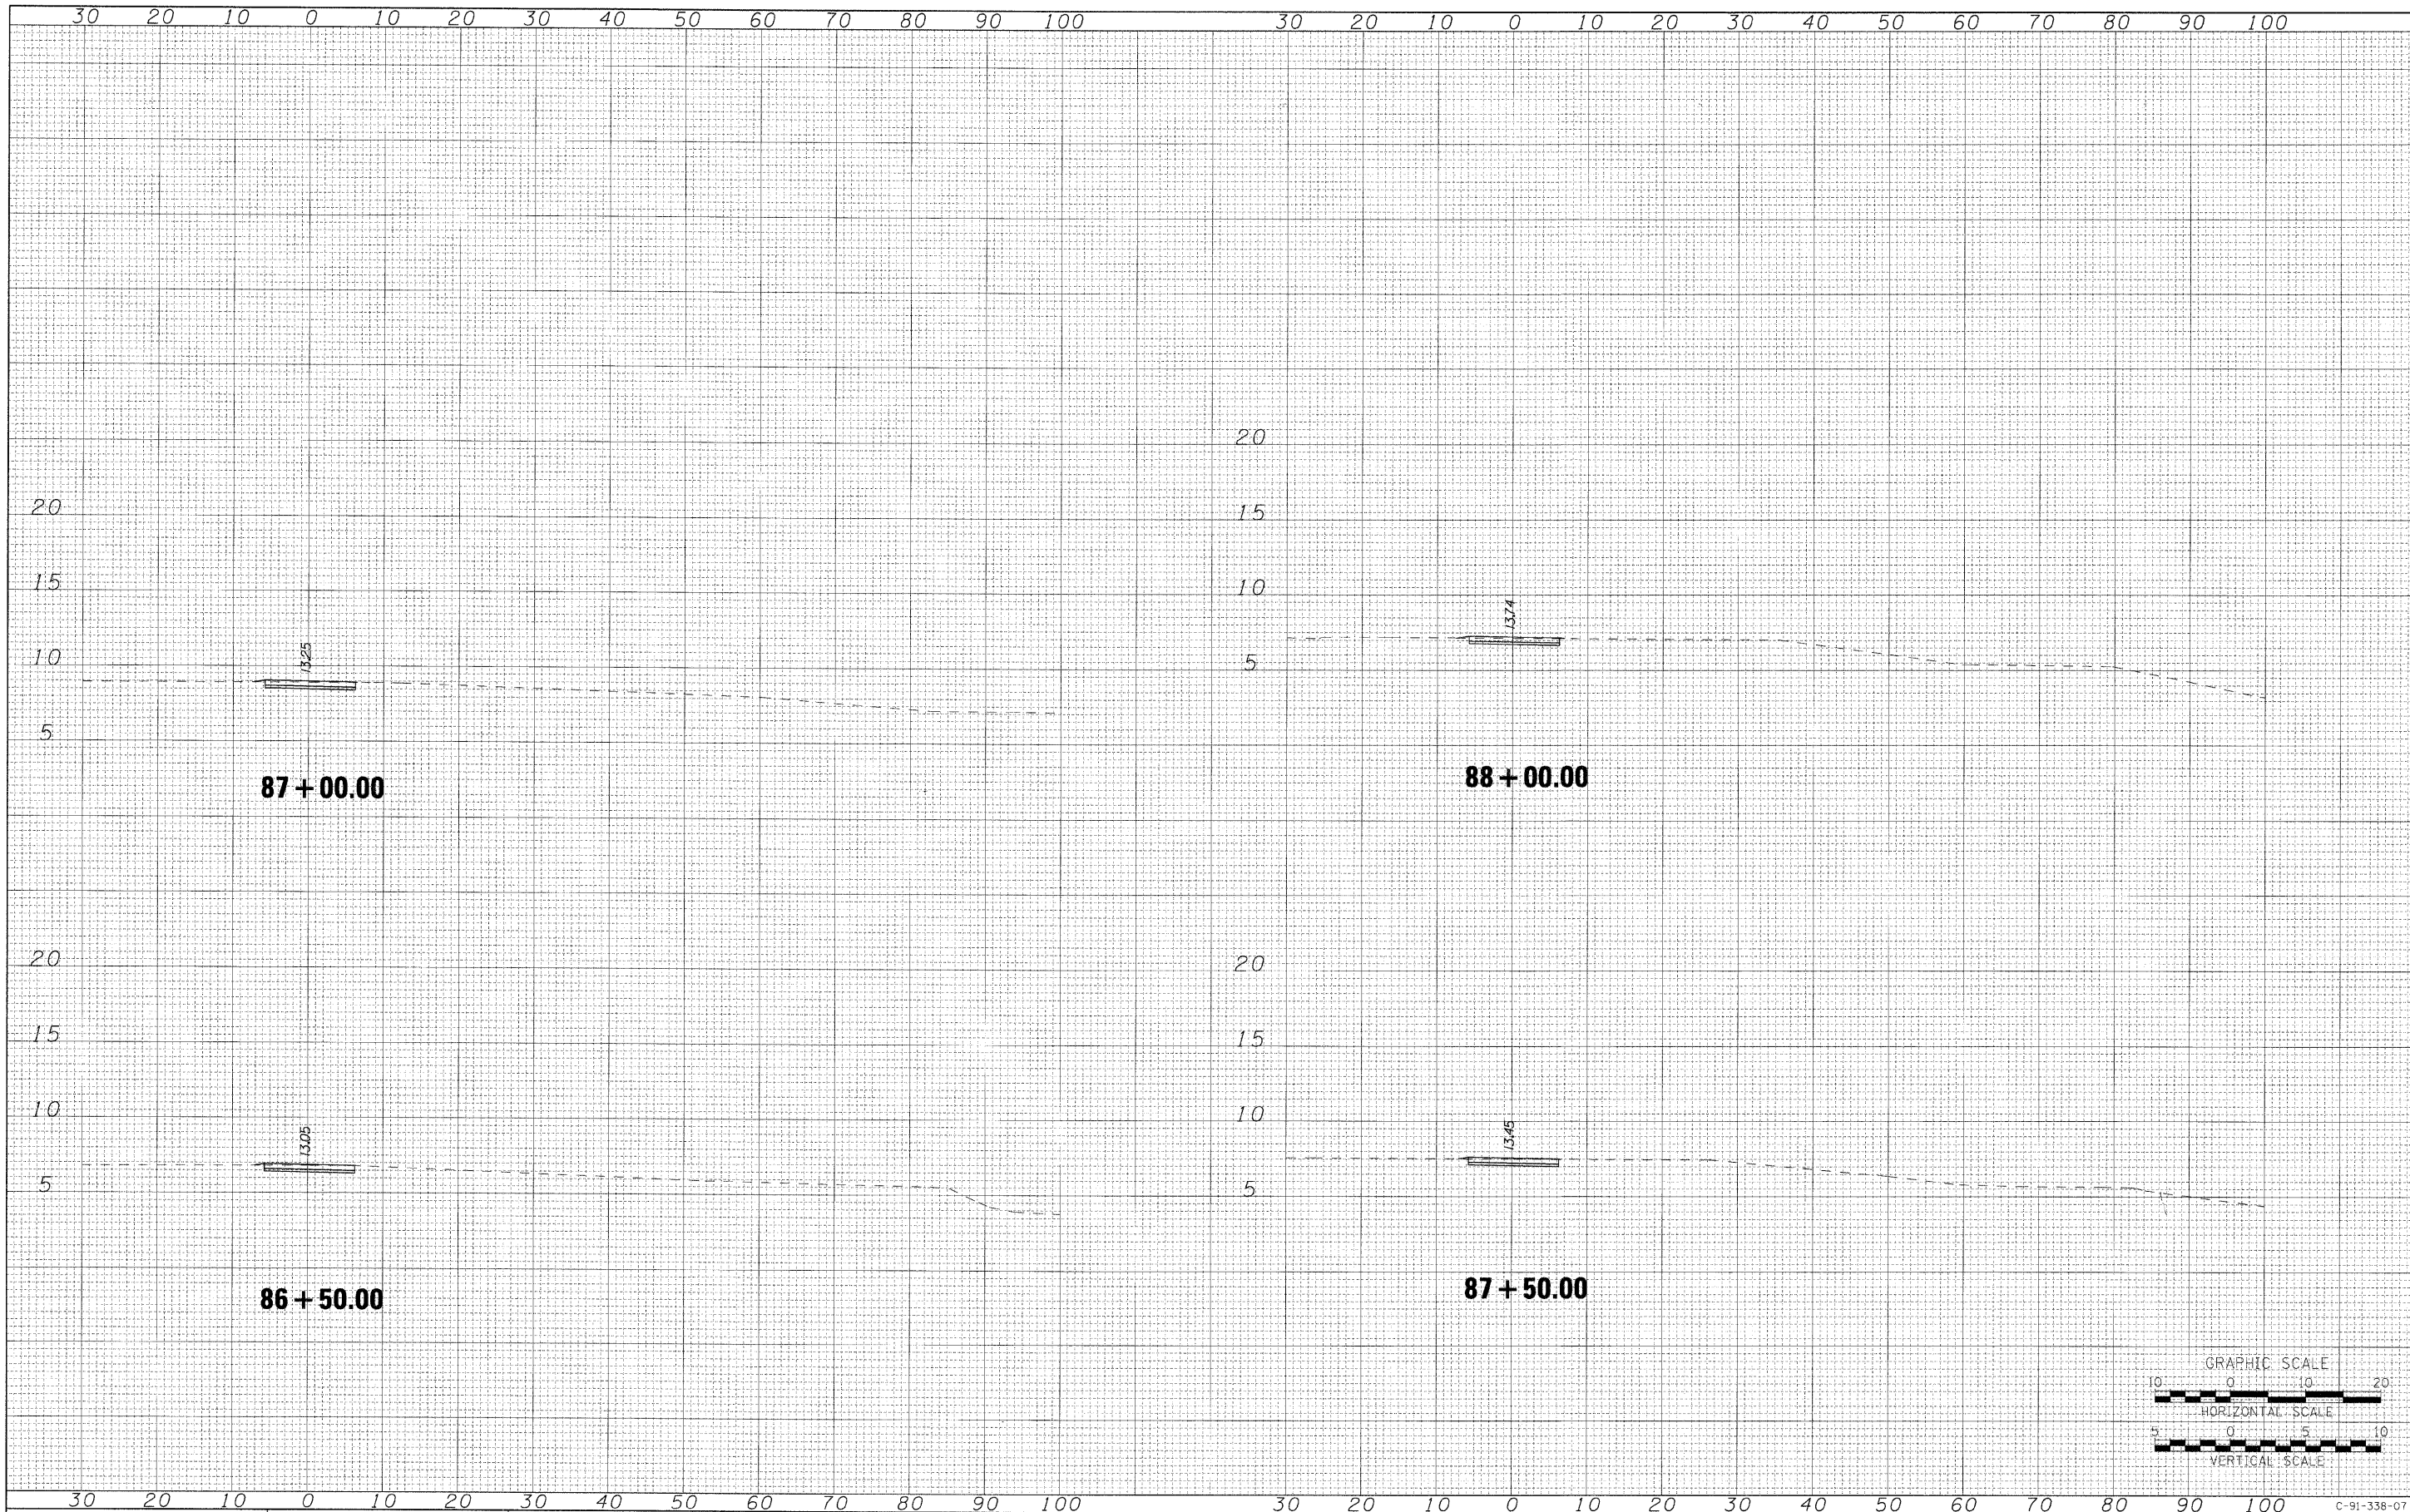

AECOM	USER NAME = ezaanjka	DESIGNED OP	REVISED -	STATE OF ILLINOIS DEPARTMENT OF TRANSPORTATION	PROPOSED BIKE PATH	SCALE: H: 10 V: 5 SHEET NO. OF SHEETS STA. 86+50.00 TO STA. 88+00.00	F.A.P. RTE.	SECTION	COUNTY	TOTAL SHEETS	SHEET NO.
	PLOT SCALE =	DRAWN BMC	REVISED -				07-00246-00-BT	COOK	81	73	
	PLOT DATE = 12/01/2009	CHECKED SLW	REVISED -				ITEM NO. 102121	CONTRACT NO. 63423			
		DATE 12/01/2009	REVISED -				FED. ROAD DIST. NO.	ILLINOIS FED. AID PROJECT			

\\uschg\p207\p60099576\p60099576\900.cad\901.drawings\sheet\056_09\33807-sht-xssht-01.dgn
12/01/2009