
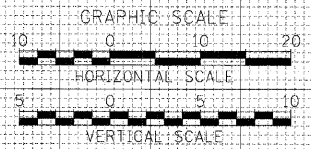


|              |               |      |
|--------------|---------------|------|
| FINAL SURVEY | SURVEYED      | DATE |
| NOTE BOOK    | PLOTTED       | BY   |
| NO.          | TEMPLATE      |      |
|              | AREAS CHECKED |      |

|                 |               |      |
|-----------------|---------------|------|
| ORIGINAL SURVEY | SURVEYED      | DATE |
| NOTE BOOK       | PLOTTED       | BY   |
| NO.             | TEMPLATE      |      |
|                 | AREAS CHECKED |      |

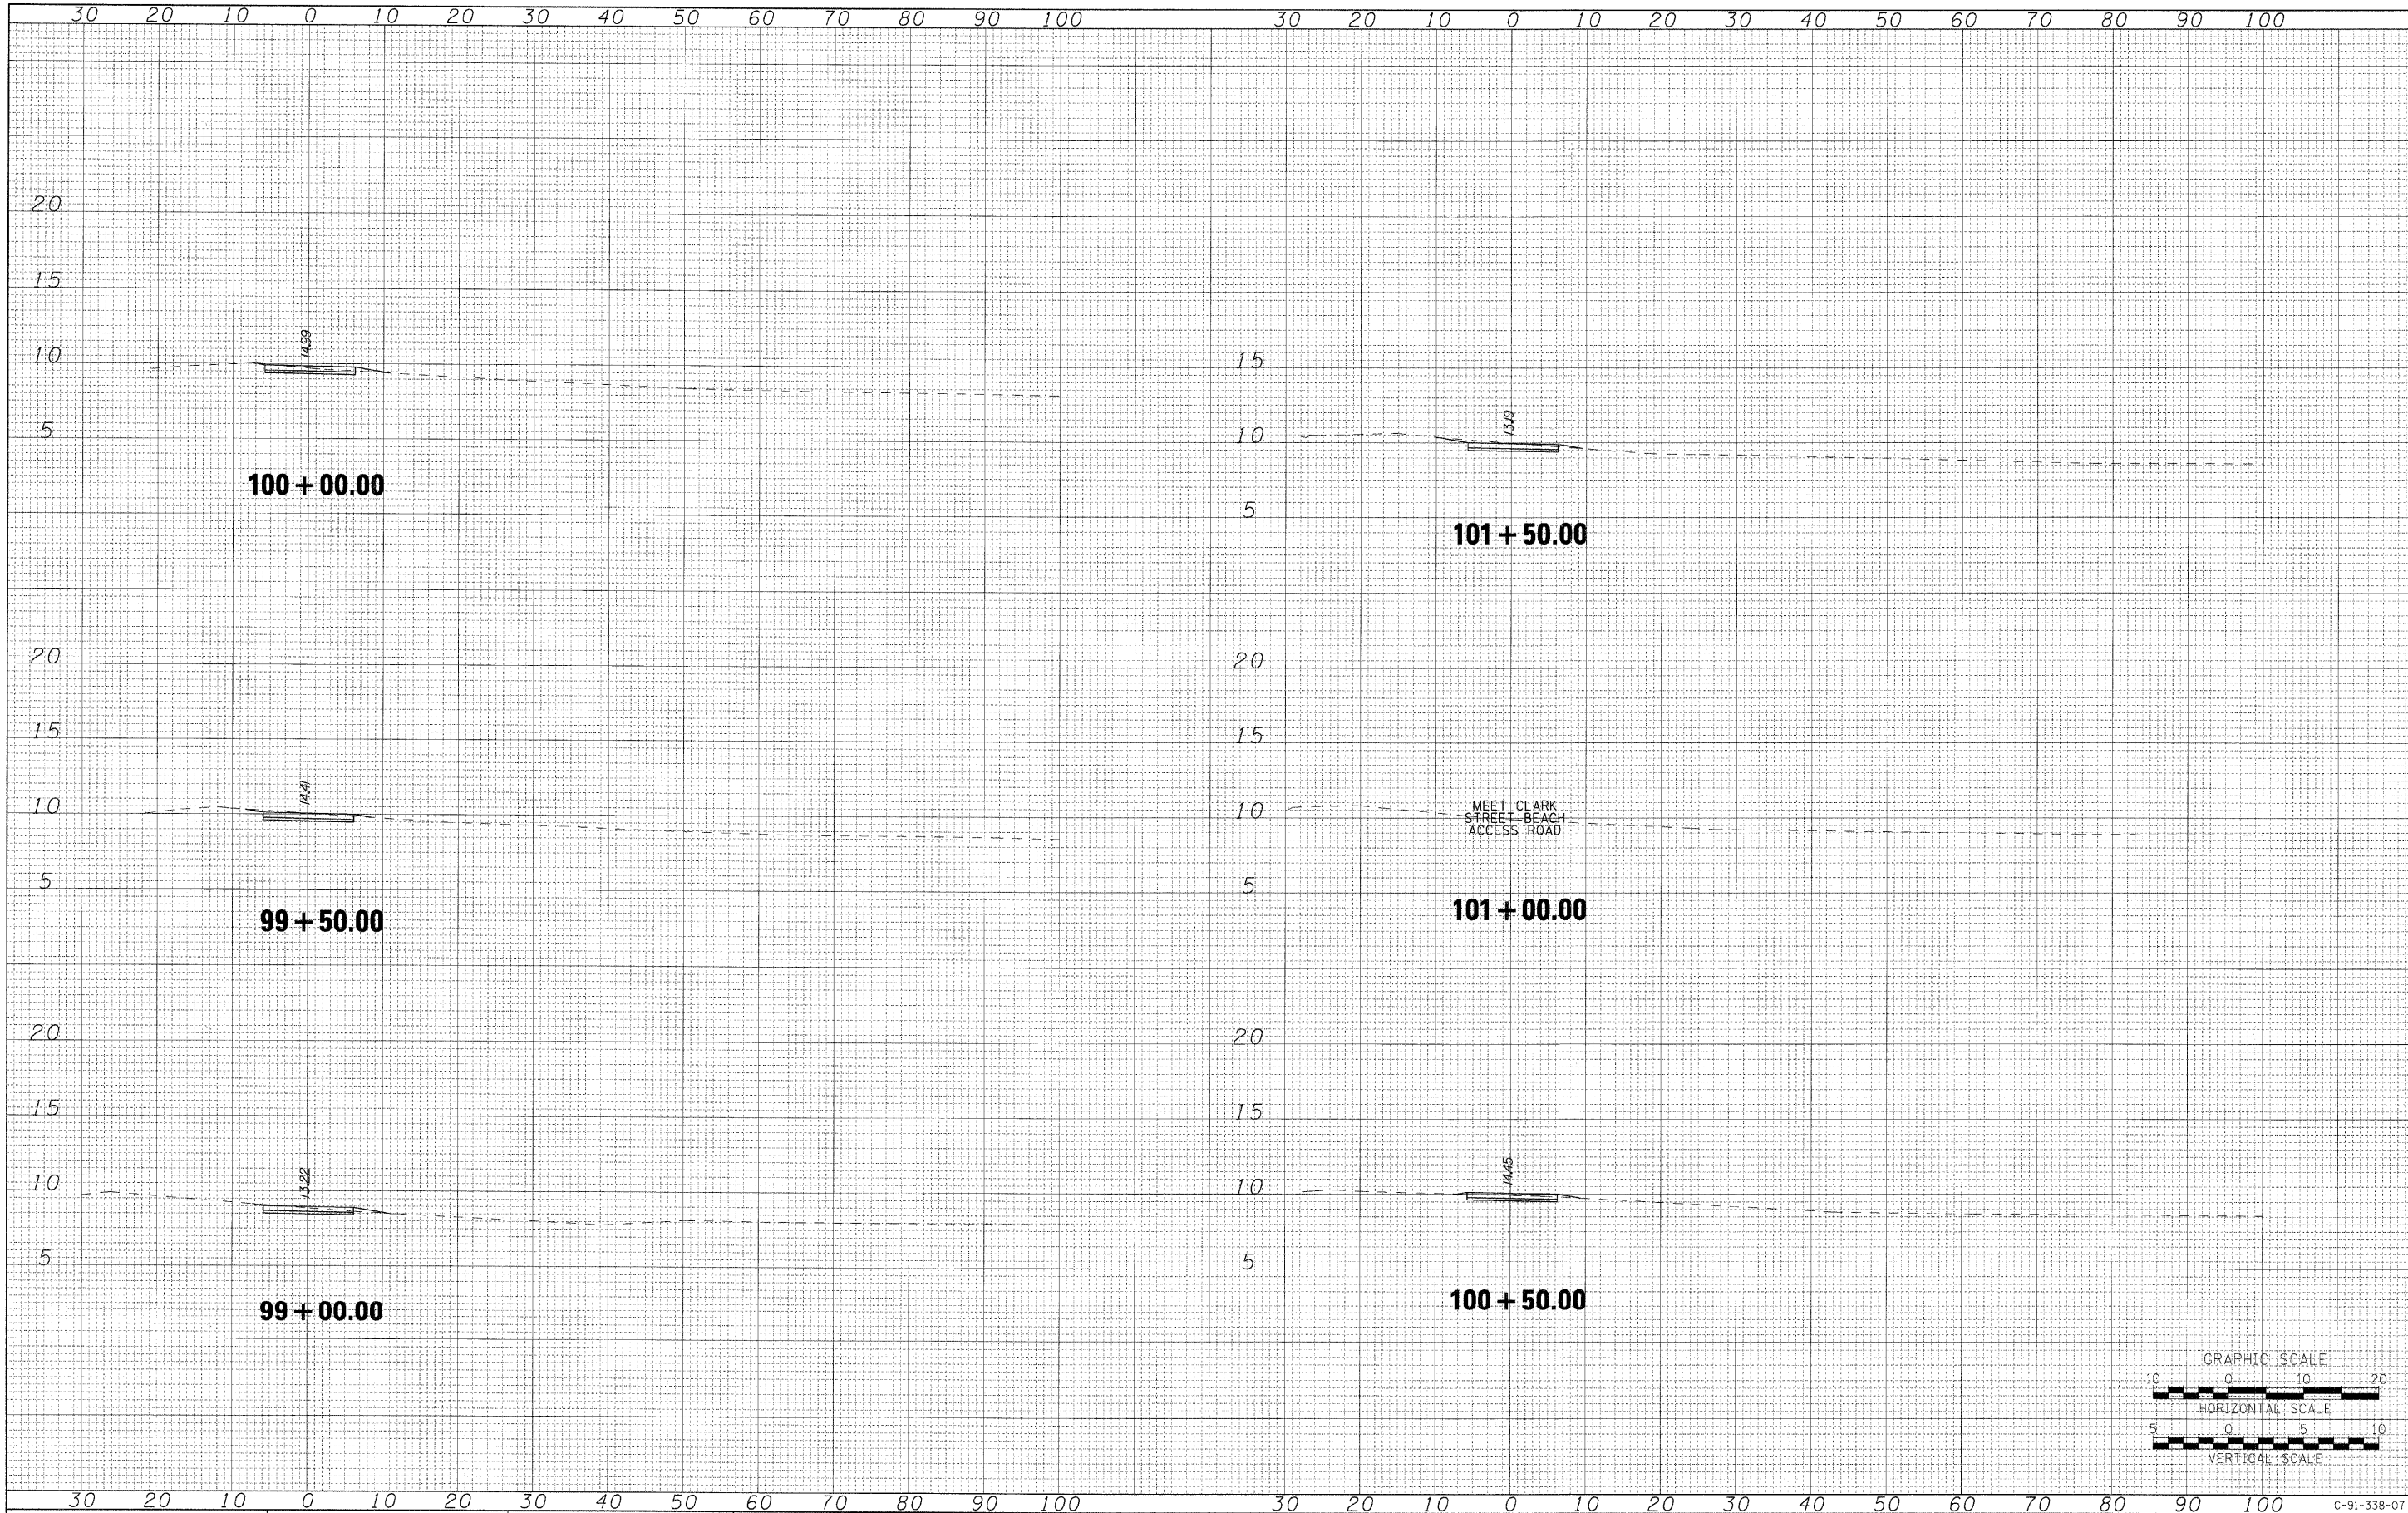

**AECOM**

|                         |                 |           |
|-------------------------|-----------------|-----------|
| USER NAME = czanykoo    | DESIGNED OP     | REVISED - |
|                         | DRAWN BMC       | REVISED - |
| PLLOT SCALE =           | CHECKED SLW     | REVISED - |
| PLLOT DATE = 12/01/2009 | DATE 12/01/2009 | REVISED - |

**STATE OF ILLINOIS  
DEPARTMENT OF TRANSPORTATION**

**PROPOSED BIKE PATH**

SCALE: H: 10 V: 5 SHEET NO. OF SHEETS STA. 99+00.00 TO STA. 101+50.00

|                     |                             |        |              |           |
|---------------------|-----------------------------|--------|--------------|-----------|
| F.A.P. RTE.         | SECTION                     | COUNTY | TOTAL SHEETS | SHEET NO. |
|                     | 07-00246-00-BT              | COOK   | 81           | 79        |
| ITEM NO. 102121     | CONTRACT NO. 63423          |        |              |           |
| FED. ROAD DIST. NO. | [ILLINOIS] FED. AID PROJECT |        |              |           |

\\uschg\fp207\p60099576\p60099576\900.cad\901.drawings\sheet\056..D9133807-sht-xssh1-01.dgn  
12/01/2009