
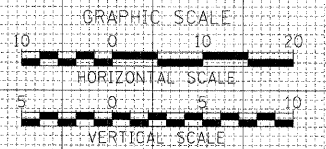


FINAL SURVEY NO.	SURVEYED	DATE
NOTE BOOK	PLOTTED	BY
AREAS CHECKED	TEMPLATE	
	AREAS CHECKED	

ORIGINAL SURVEY NO.	SURVEYED	DATE
NOTE BOOK	PLOTTED	BY
AREAS CHECKED	TEMPLATE	
	AREAS CHECKED	

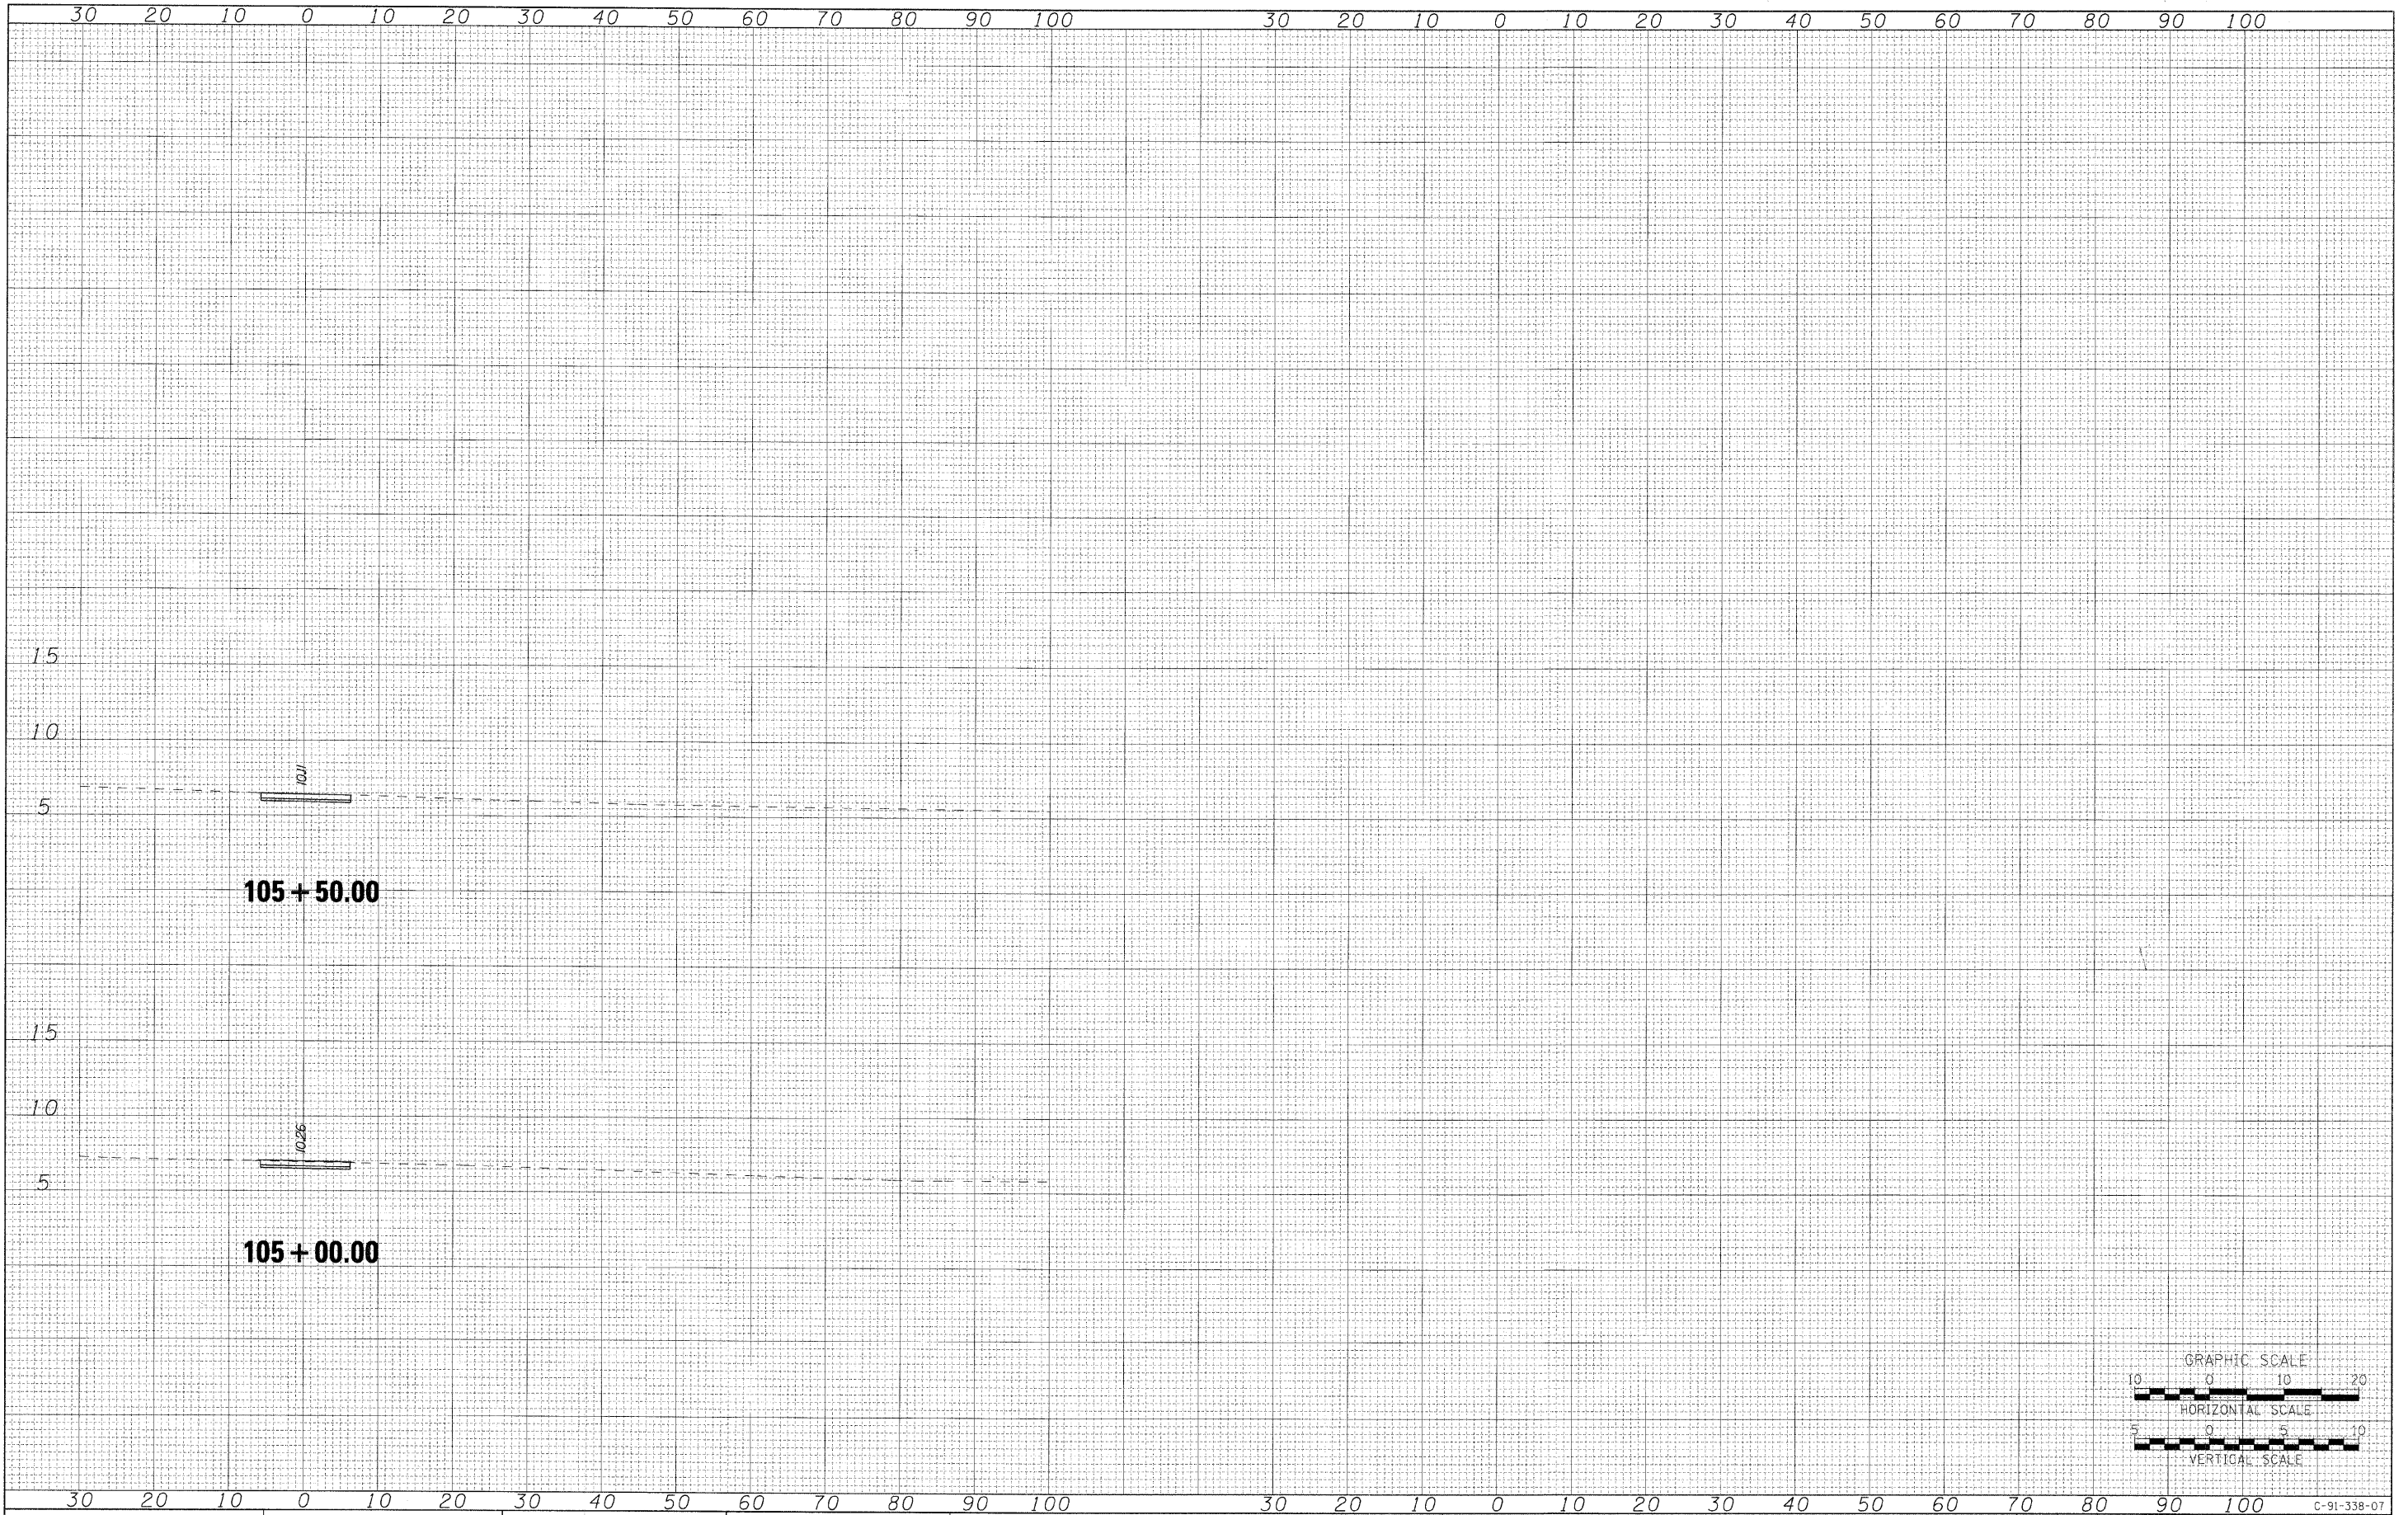

USER NAME = czosnykab	DESIGNED OP	REVISED -
PLOT SCALE =	DRAWN BMC	REVISED -
PLOT DATE = 12/01/2009	CHECKED SLW	REVISED -
	DATE 12/01/2009	REVISED -

STATE OF ILLINOIS  
DEPARTMENT OF TRANSPORTATION

PROPOSED BIKE PATH

SCALE: H: 10 V: 5 SHEET NO. OF SHEETS STA. 105+00.00 TO STA. 106+50.00

F.A.P. RTE.	SECTION	COUNTY	TOTAL SHEETS	SHEET NO.
	07-00246-00-BT	COOK	81	81
ITEP NO. 102121			CONTRACT NO. 63423	
FED. ROAD DIST. NO. ILLINOIS FED. AID PROJECT				

\\uschi\fp207\p60099576\p60099576\900\_cad\90L\_drawings\sheet\056\_D9133807-sh1-xssht\_01.dgn  
12/01/2009