




 



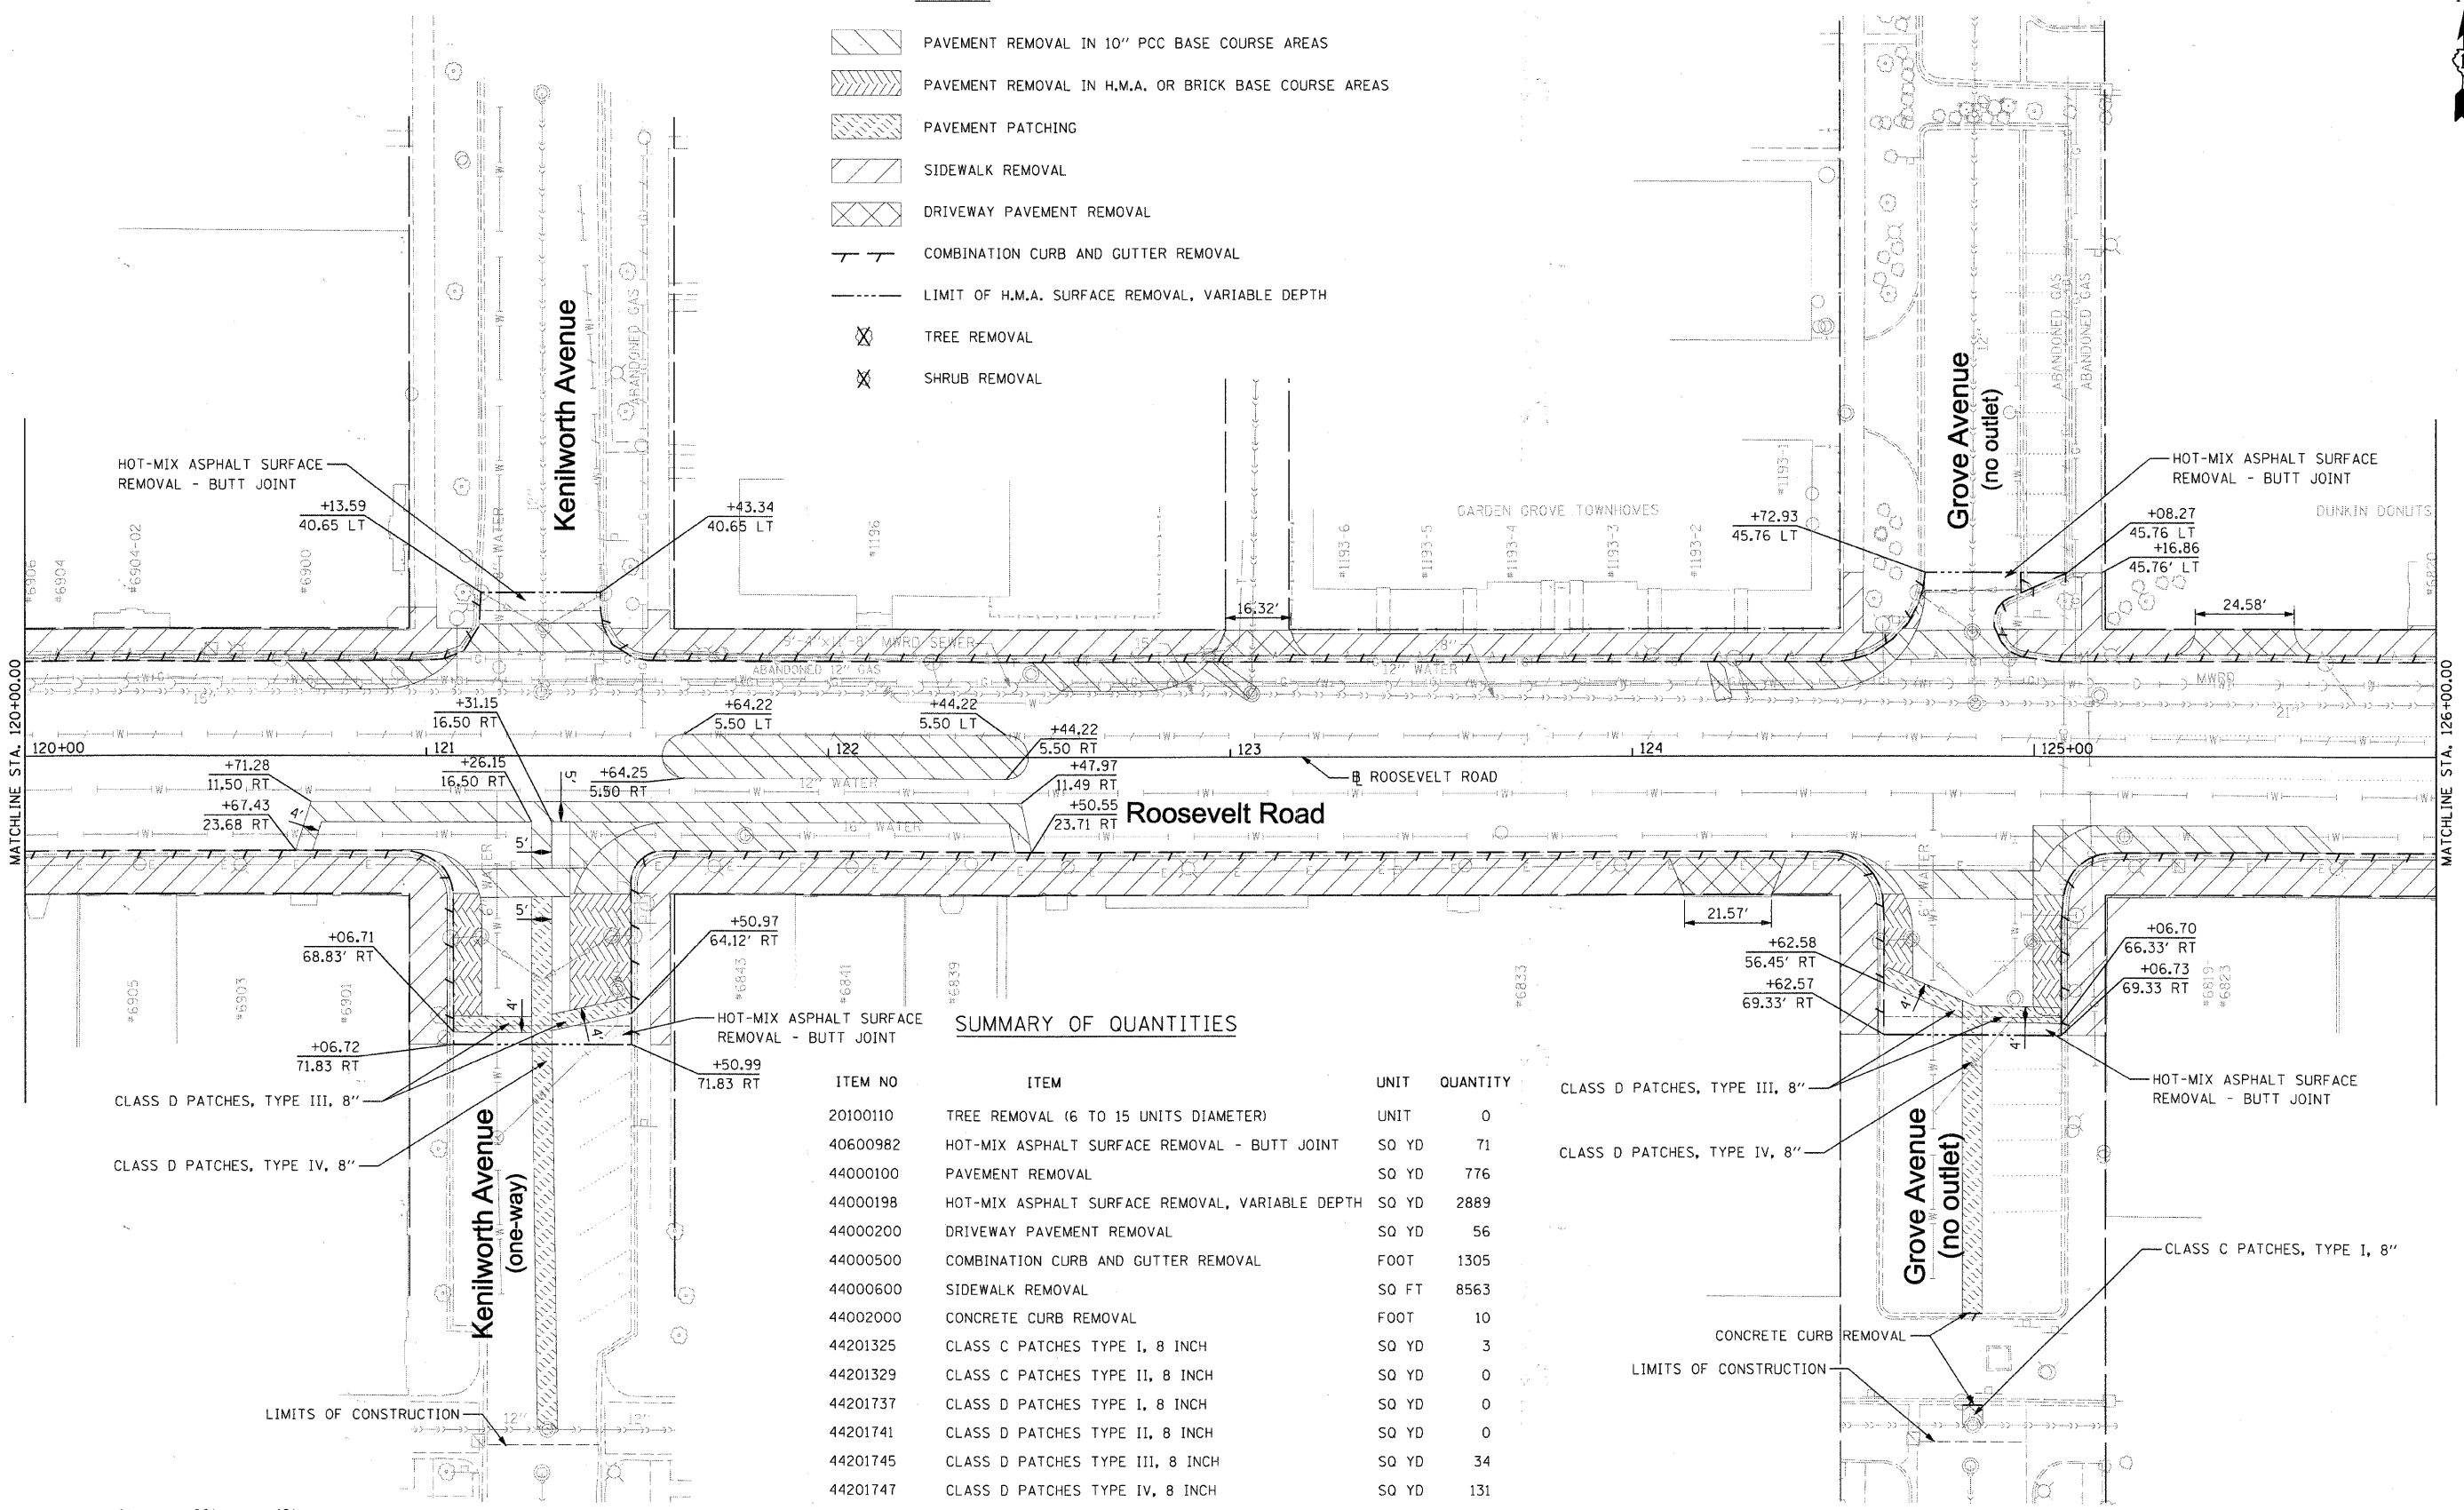


**LEGEND**

-  PAVEMENT REMOVAL IN 10" PCC BASE COURSE AREAS
-  PAVEMENT REMOVAL IN H.M.A. OR BRICK BASE COURSE AREAS
-  PAVEMENT PATCHING
-  SIDEWALK REMOVAL
-  DRIVEWAY PAVEMENT REMOVAL
-  COMBINATION CURB AND GUTTER REMOVAL
-  LIMIT OF H.M.A. SURFACE REMOVAL, VARIABLE DEPTH
-  TREE REMOVAL
-  SHRUB REMOVAL



**SUMMARY OF QUANTITIES**

ITEM NO	ITEM	UNIT	QUANTITY
20100110	TREE REMOVAL (6 TO 15 UNITS DIAMETER)	UNIT	0
40600982	HOT-MIX ASPHALT SURFACE REMOVAL - BUTT JOINT	SO YD	71
44000100	PAVEMENT REMOVAL	SO YD	776
44000198	HOT-MIX ASPHALT SURFACE REMOVAL, VARIABLE DEPTH	SO YD	2889
44000200	DRIVEWAY PAVEMENT REMOVAL	SO YD	56
44000500	COMBINATION CURB AND GUTTER REMOVAL	FOOT	1305
44000600	SIDEWALK REMOVAL	SO FT	8563
44002000	CONCRETE CURB REMOVAL	FOOT	10
44201325	CLASS C PATCHES TYPE I, 8 INCH	SO YD	3
44201329	CLASS C PATCHES TYPE II, 8 INCH	SO YD	0
44201737	CLASS D PATCHES TYPE I, 8 INCH	SO YD	0
44201741	CLASS D PATCHES TYPE II, 8 INCH	SO YD	0
44201745	CLASS D PATCHES TYPE III, 8 INCH	SO YD	34
44201747	CLASS D PATCHES TYPE IV, 8 INCH	SO YD	131

