


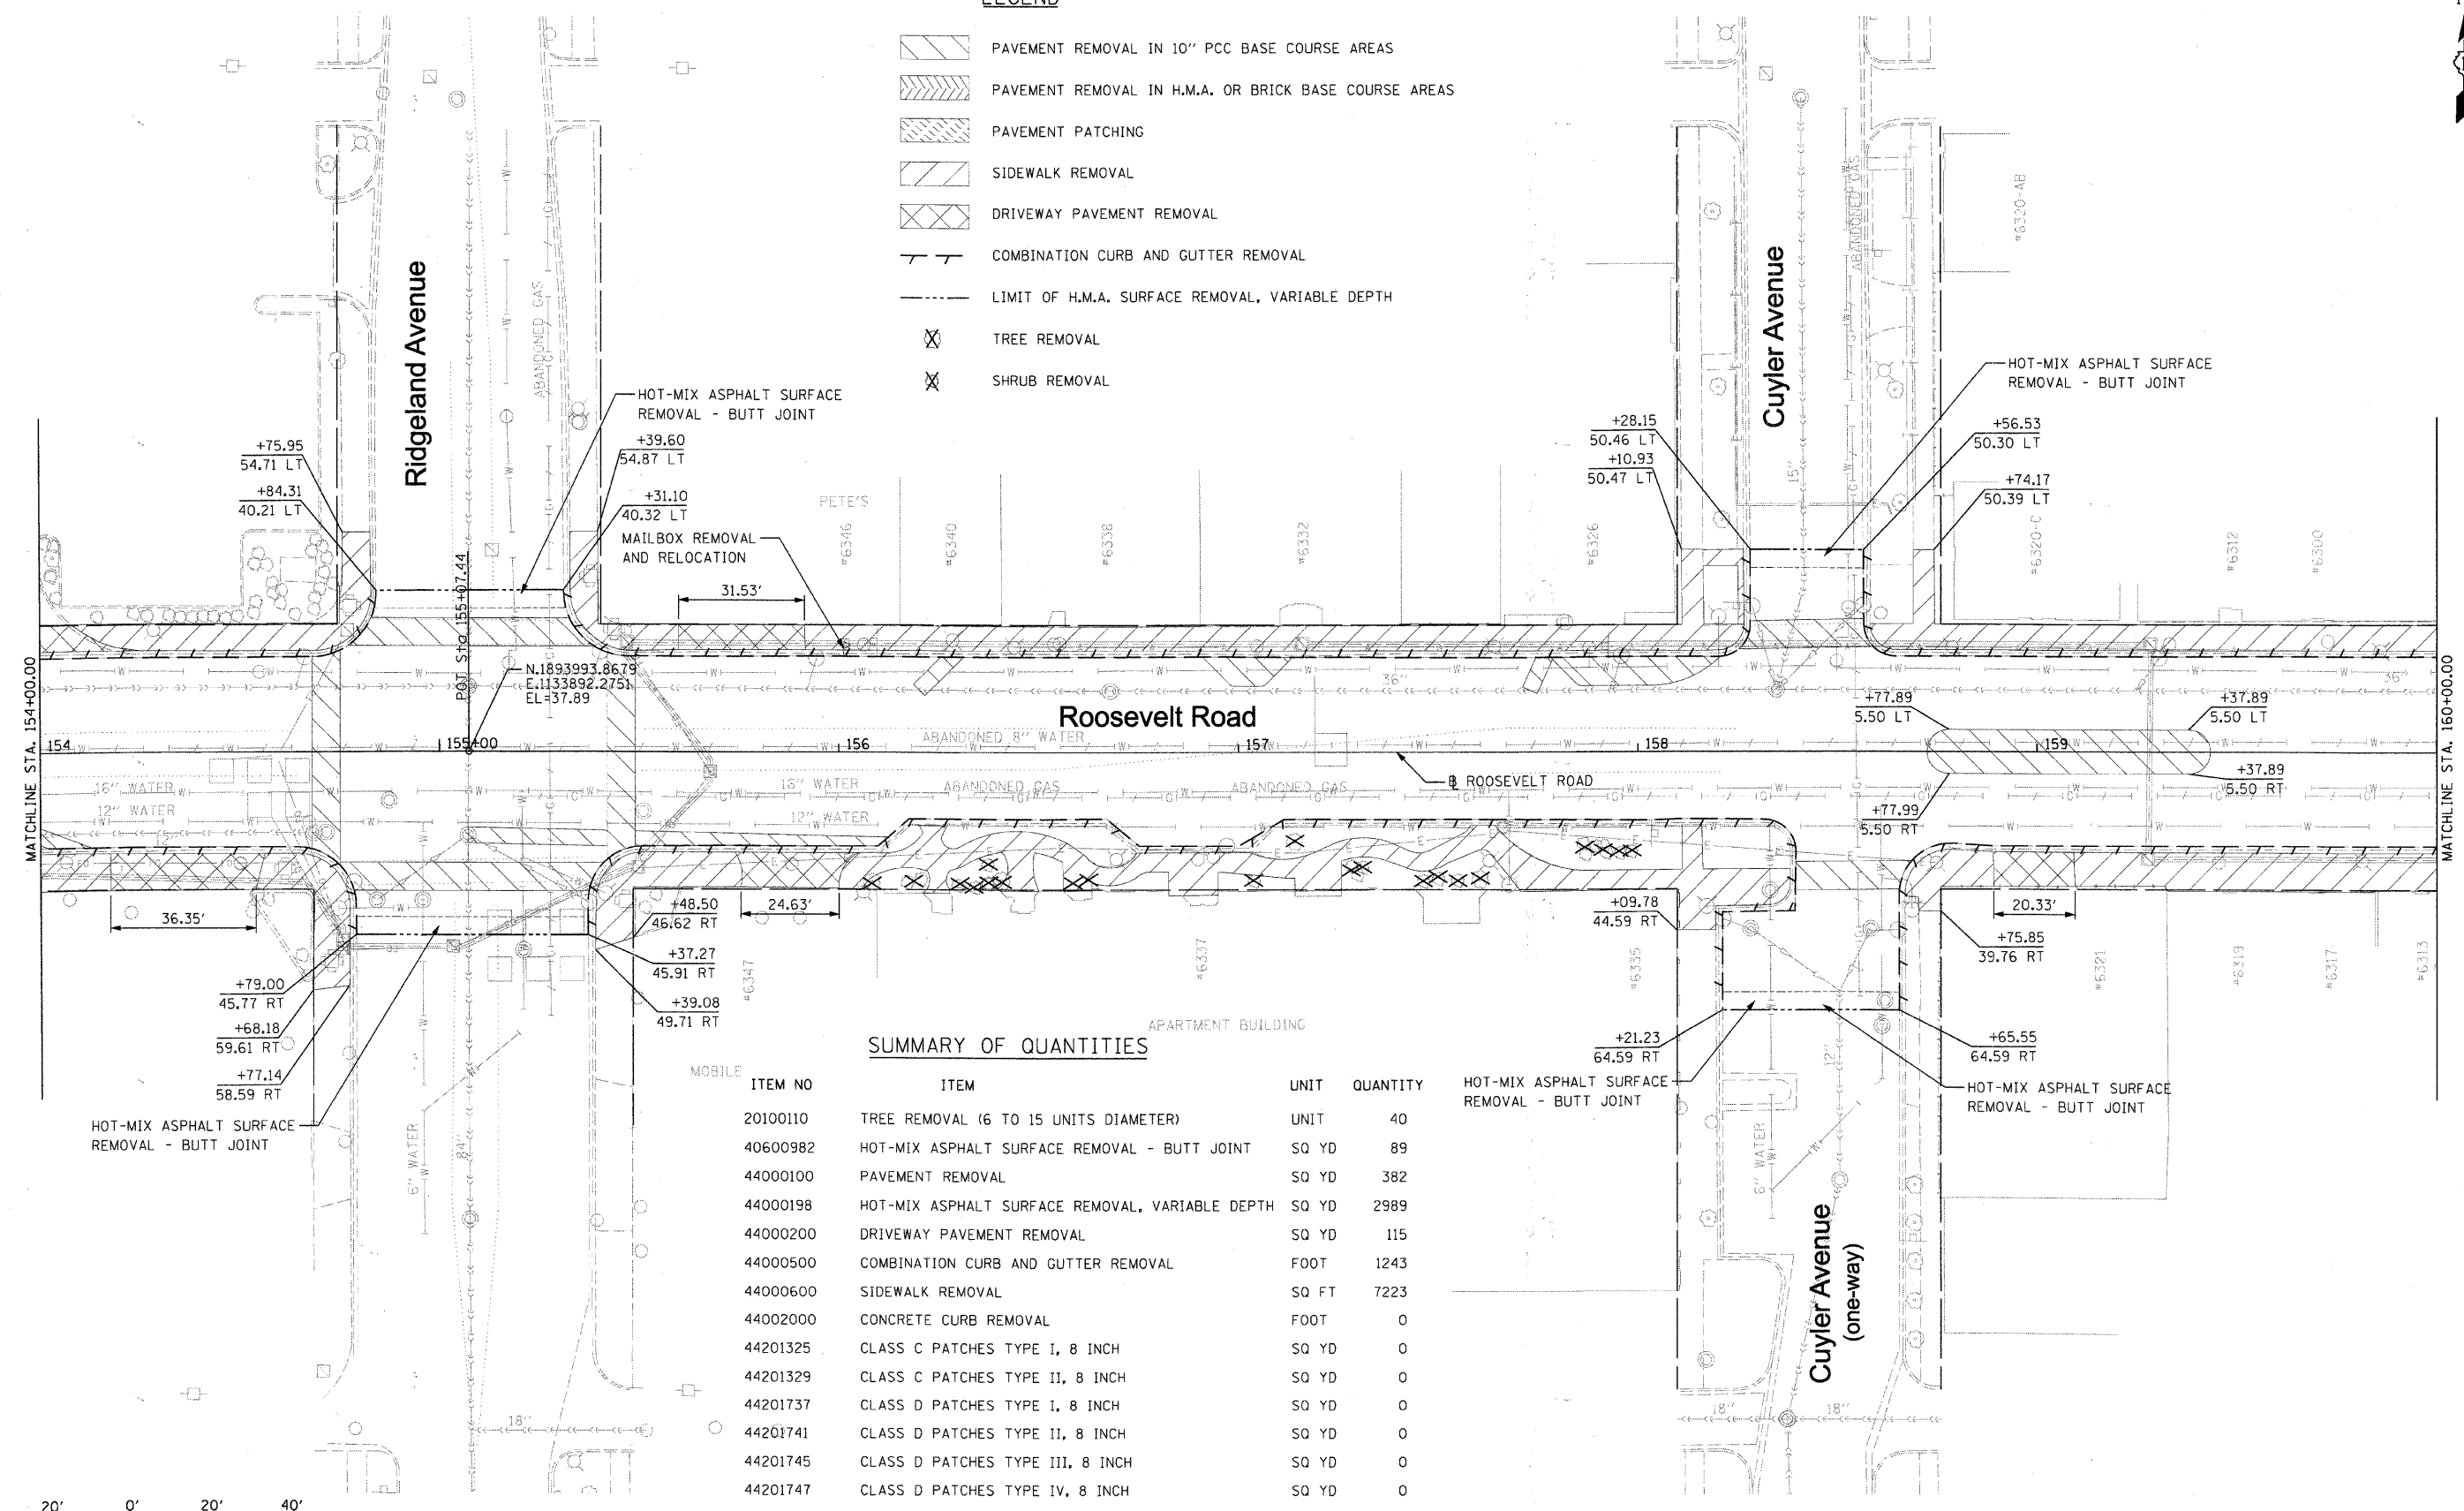

LEGEND

- PAVEMENT REMOVAL IN 10" PCC BASE COURSE AREAS
- PAVEMENT REMOVAL IN H.M.A. OR BRICK BASE COURSE AREAS
- PAVEMENT PATCHING
- SIDEWALK REMOVAL
- DRIVEWAY PAVEMENT REMOVAL
- COMBINATION CURB AND GUTTER REMOVAL
- LIMIT OF H.M.A. SURFACE REMOVAL, VARIABLE DEPTH
- TREE REMOVAL
- SHRUB REMOVAL



SUMMARY OF QUANTITIES

MOBILE	ITEM NO	ITEM	UNIT	QUANTITY
	20100110	TREE REMOVAL (6 TO 15 UNITS DIAMETER)	UNIT	40
	40600982	HOT-MIX ASPHALT SURFACE REMOVAL - BUTT JOINT	SQ YD	89
	44000100	PAVEMENT REMOVAL	SQ YD	382
	44000198	HOT-MIX ASPHALT SURFACE REMOVAL, VARIABLE DEPTH	SQ YD	2989
	44000200	DRIVEWAY PAVEMENT REMOVAL	SQ YD	115
	44000500	COMBINATION CURB AND GUTTER REMOVAL	FOOT	1243
	44000600	SIDEWALK REMOVAL	SQ FT	7223
	44002000	CONCRETE CURB REMOVAL	FOOT	0
	44201325	CLASS C PATCHES TYPE I, 8 INCH	SQ YD	0
	44201329	CLASS C PATCHES TYPE II, 8 INCH	SQ YD	0
	44201737	CLASS D PATCHES TYPE I, 8 INCH	SQ YD	0
	44201741	CLASS D PATCHES TYPE II, 8 INCH	SQ YD	0
	44201745	CLASS D PATCHES TYPE III, 8 INCH	SQ YD	0
	44201747	CLASS D PATCHES TYPE IV, 8 INCH	SQ YD	0

