
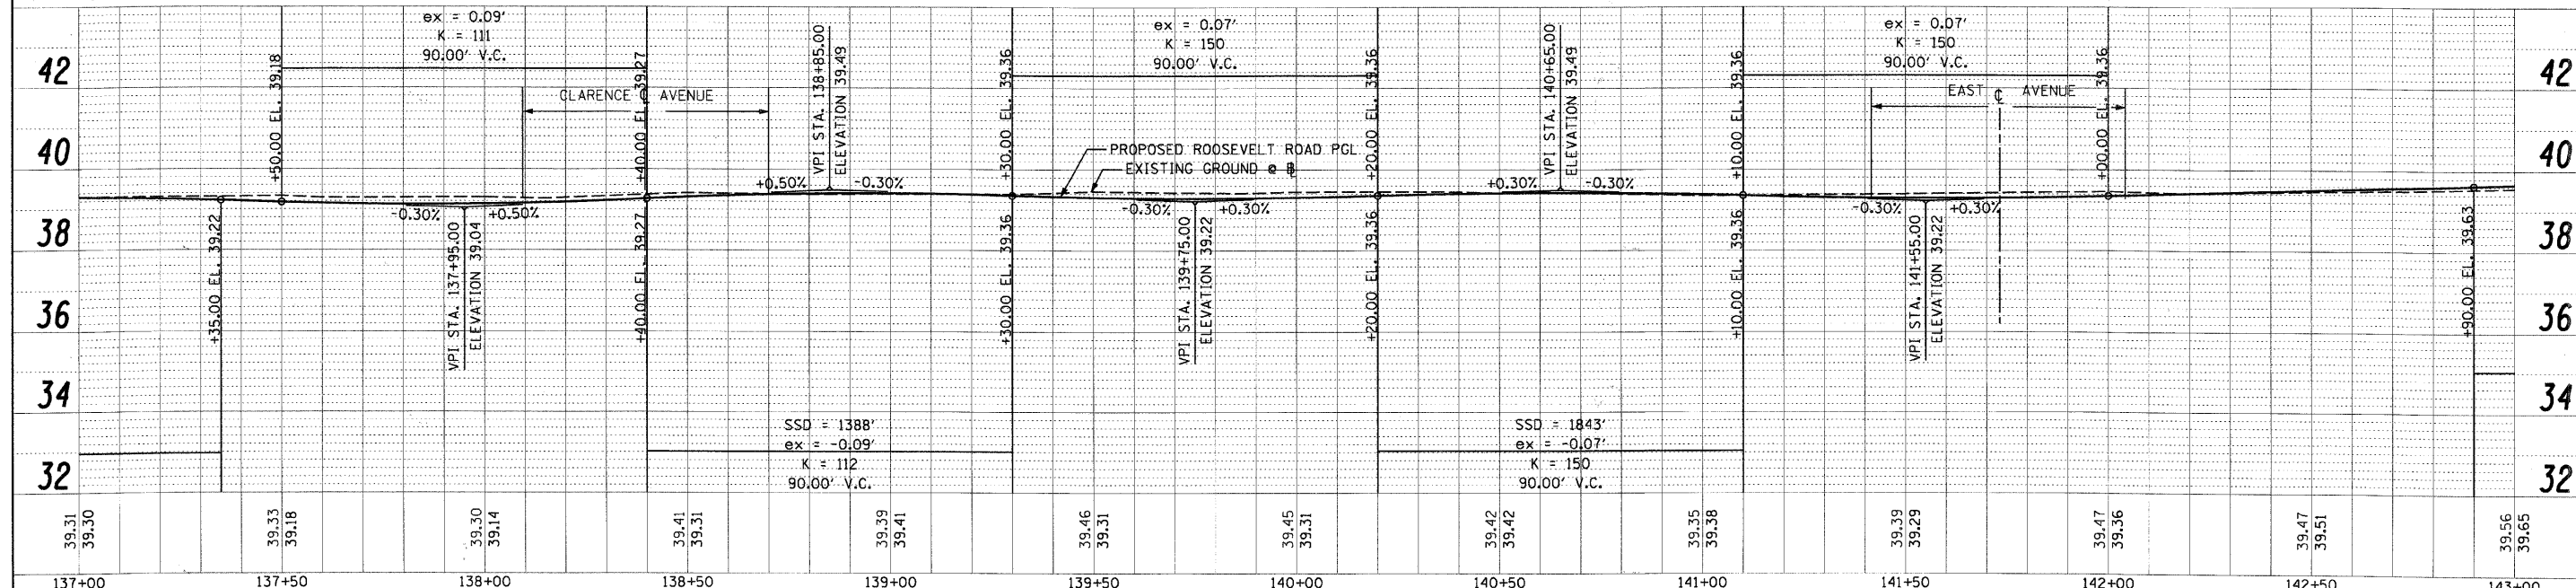
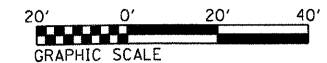


PLAN	SURVEYED	DATE
	PLOTTED	BY
	CHECKED	
	REVISIONS	
	NO. OF WAYS CHECKED	
	NOTE BOOK	
	CADD FILE NAME	
	NO.	

PROF I/F	SURVEYED	DATE
	PLOTTED	BY
	CHECKED	
	REVISIONS	
	NO. OF WAYS CHECKED	
	NOTE BOOK	
	CADD FILE NAME	
	NO.	

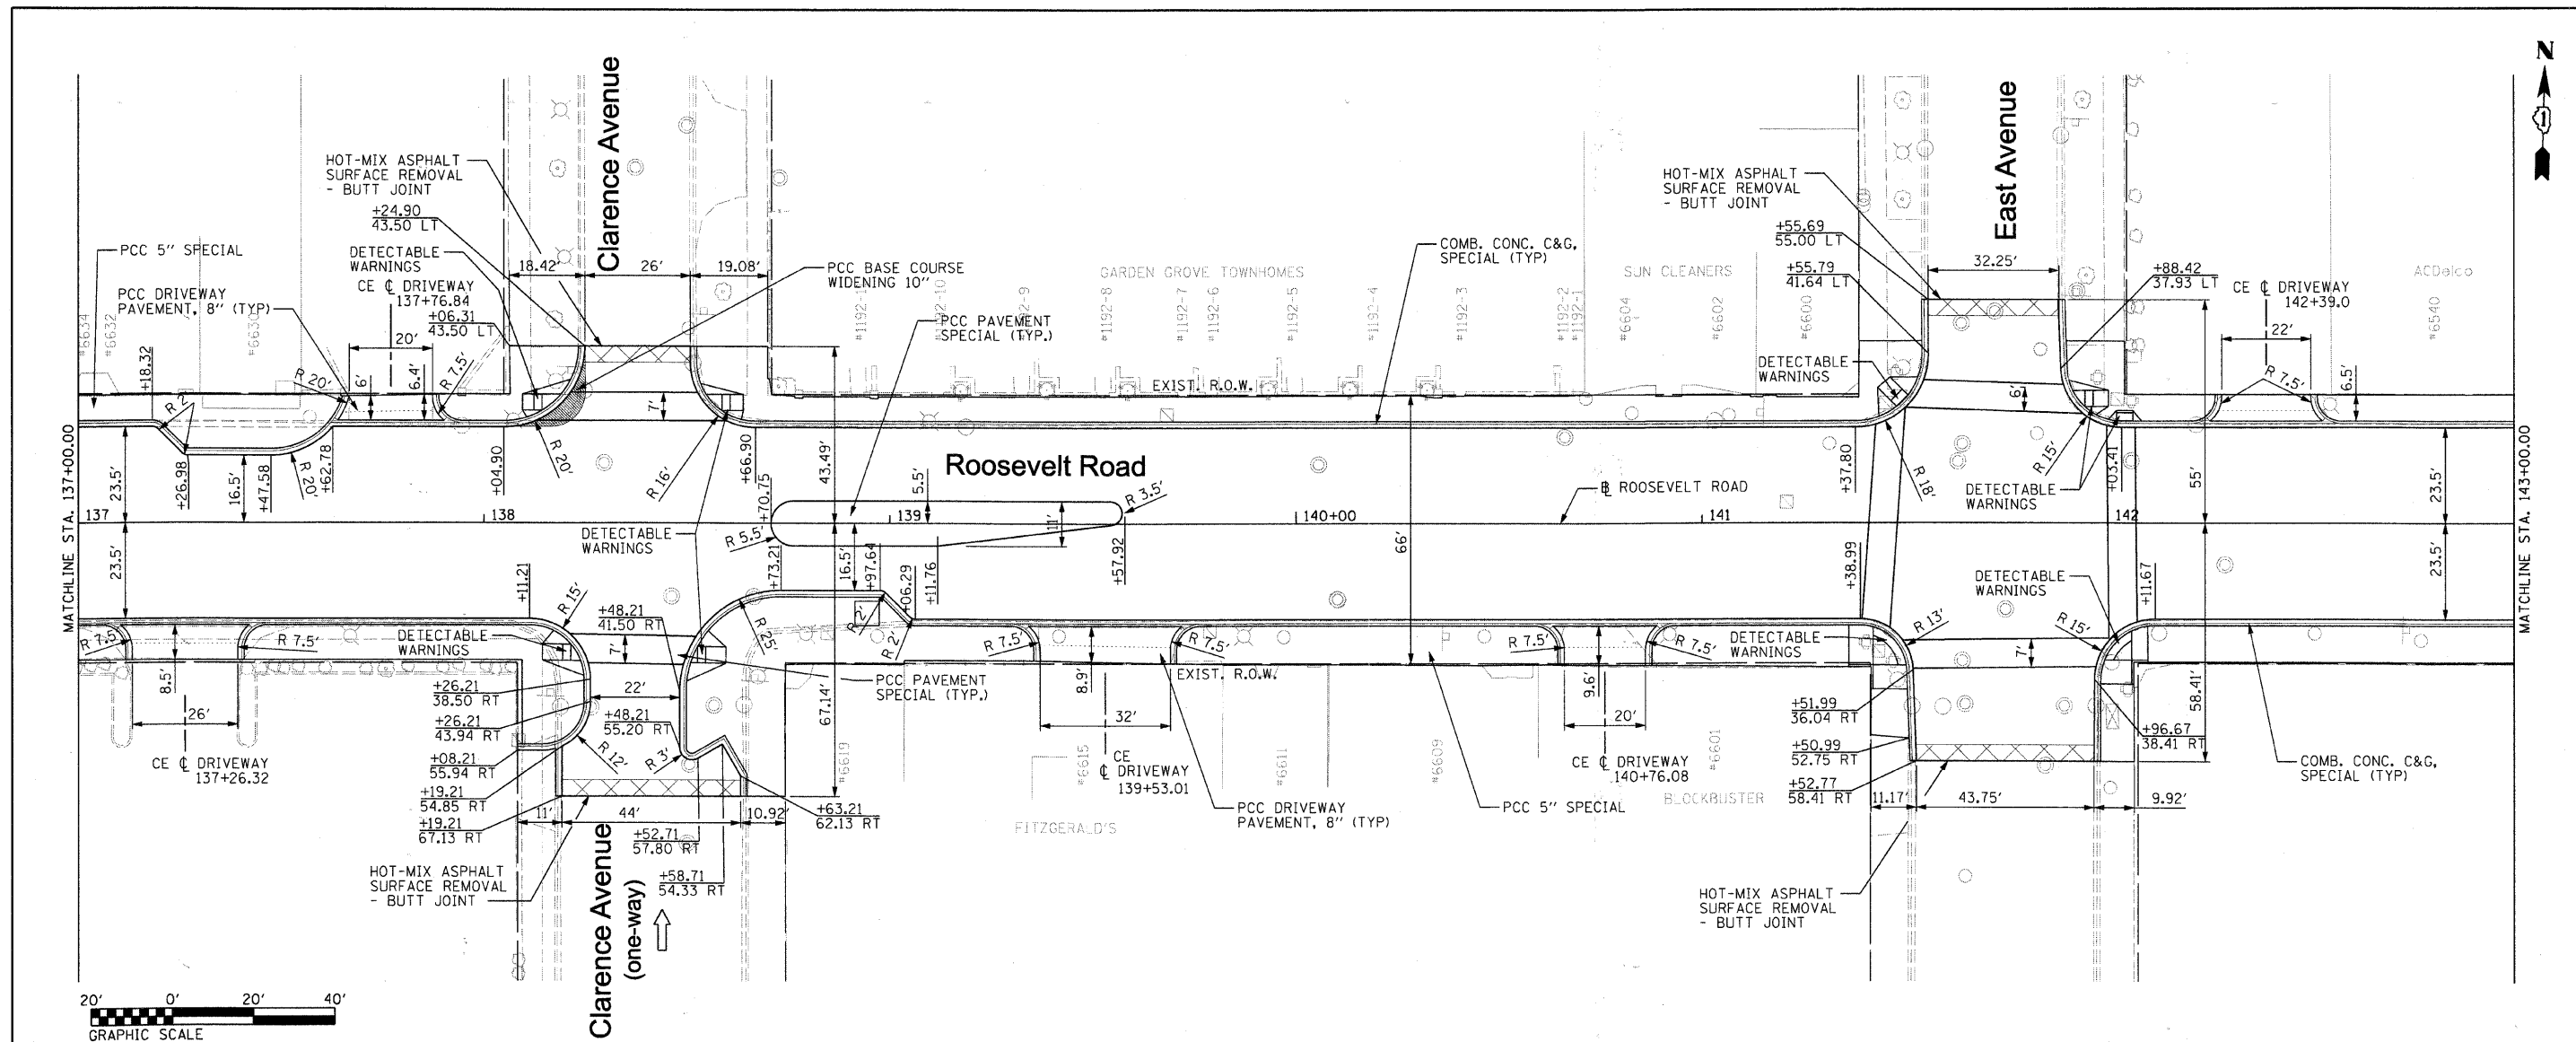

FILE NAME =	USER NAME = IDOT
DIRTE38-shr-plnprf28.dgn	DESIGNED - BB
	DRAWN - CM
	CHECKED - JB
	DATE
	REVISED

PLDT SCALE = 20.0000 / IN.	REVISED -
PLDT DATE = 3/11/2018	REVISED -

DATE	REVISED -
	REVISED -
	REVISED -

**STATE OF ILLINOIS
DEPARTMENT OF TRANSPORTATION**

SCALE: 1" = 20'	SHEET NO. 8 OF 15 SHEETS	STA. 137+00.00 TO STA. 143+00.00
-----------------	--------------------------	----------------------------------

F.A.P. RTE.	SECTION	COUNTY	TOTAL SHEETS	SHEET NO.
347	09-00248-00-RS	COOK	274	86
			CONTRACT NO. 63432	
ILLINOIS FED. AID PROJECT				