
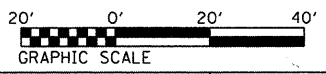


- LEGEND:**
- GAS PIPE
  - ABANDONED GAS PIPE
  - ELECTRIC AERIAL CABLE
  - ELECTRIC CABLE
  - TELEPHONE CABLE
  - ABANDONED WATER PIPE
  - WATER PIPE
  - FIBER OPTIC
  - MWRD SEWER
  - SANITARY SEWER
  - COMBINED SAN SEWER
  - STORM SEWER
  - STORM SEWER TO BE ABANDONED
  - ROW LINE
  - CATCH BASIN
  - STORM MANHOLE
  - STORM SEWER NUMBER
  - STORM SEWER LATERAL NUMBER
  - CB TO BE REMOVED
  - CB TO BE FILLED
  - CB TO BE ADJUSTED
  - CB TO BE CLEANED
  - STRUCTURES TO BE ADJUSTED
  - CATCH BASIN
  - MANHOLE
  - STORM SEWER
  - LIGHT POLE (FOR REFERENCE USE ONLY)

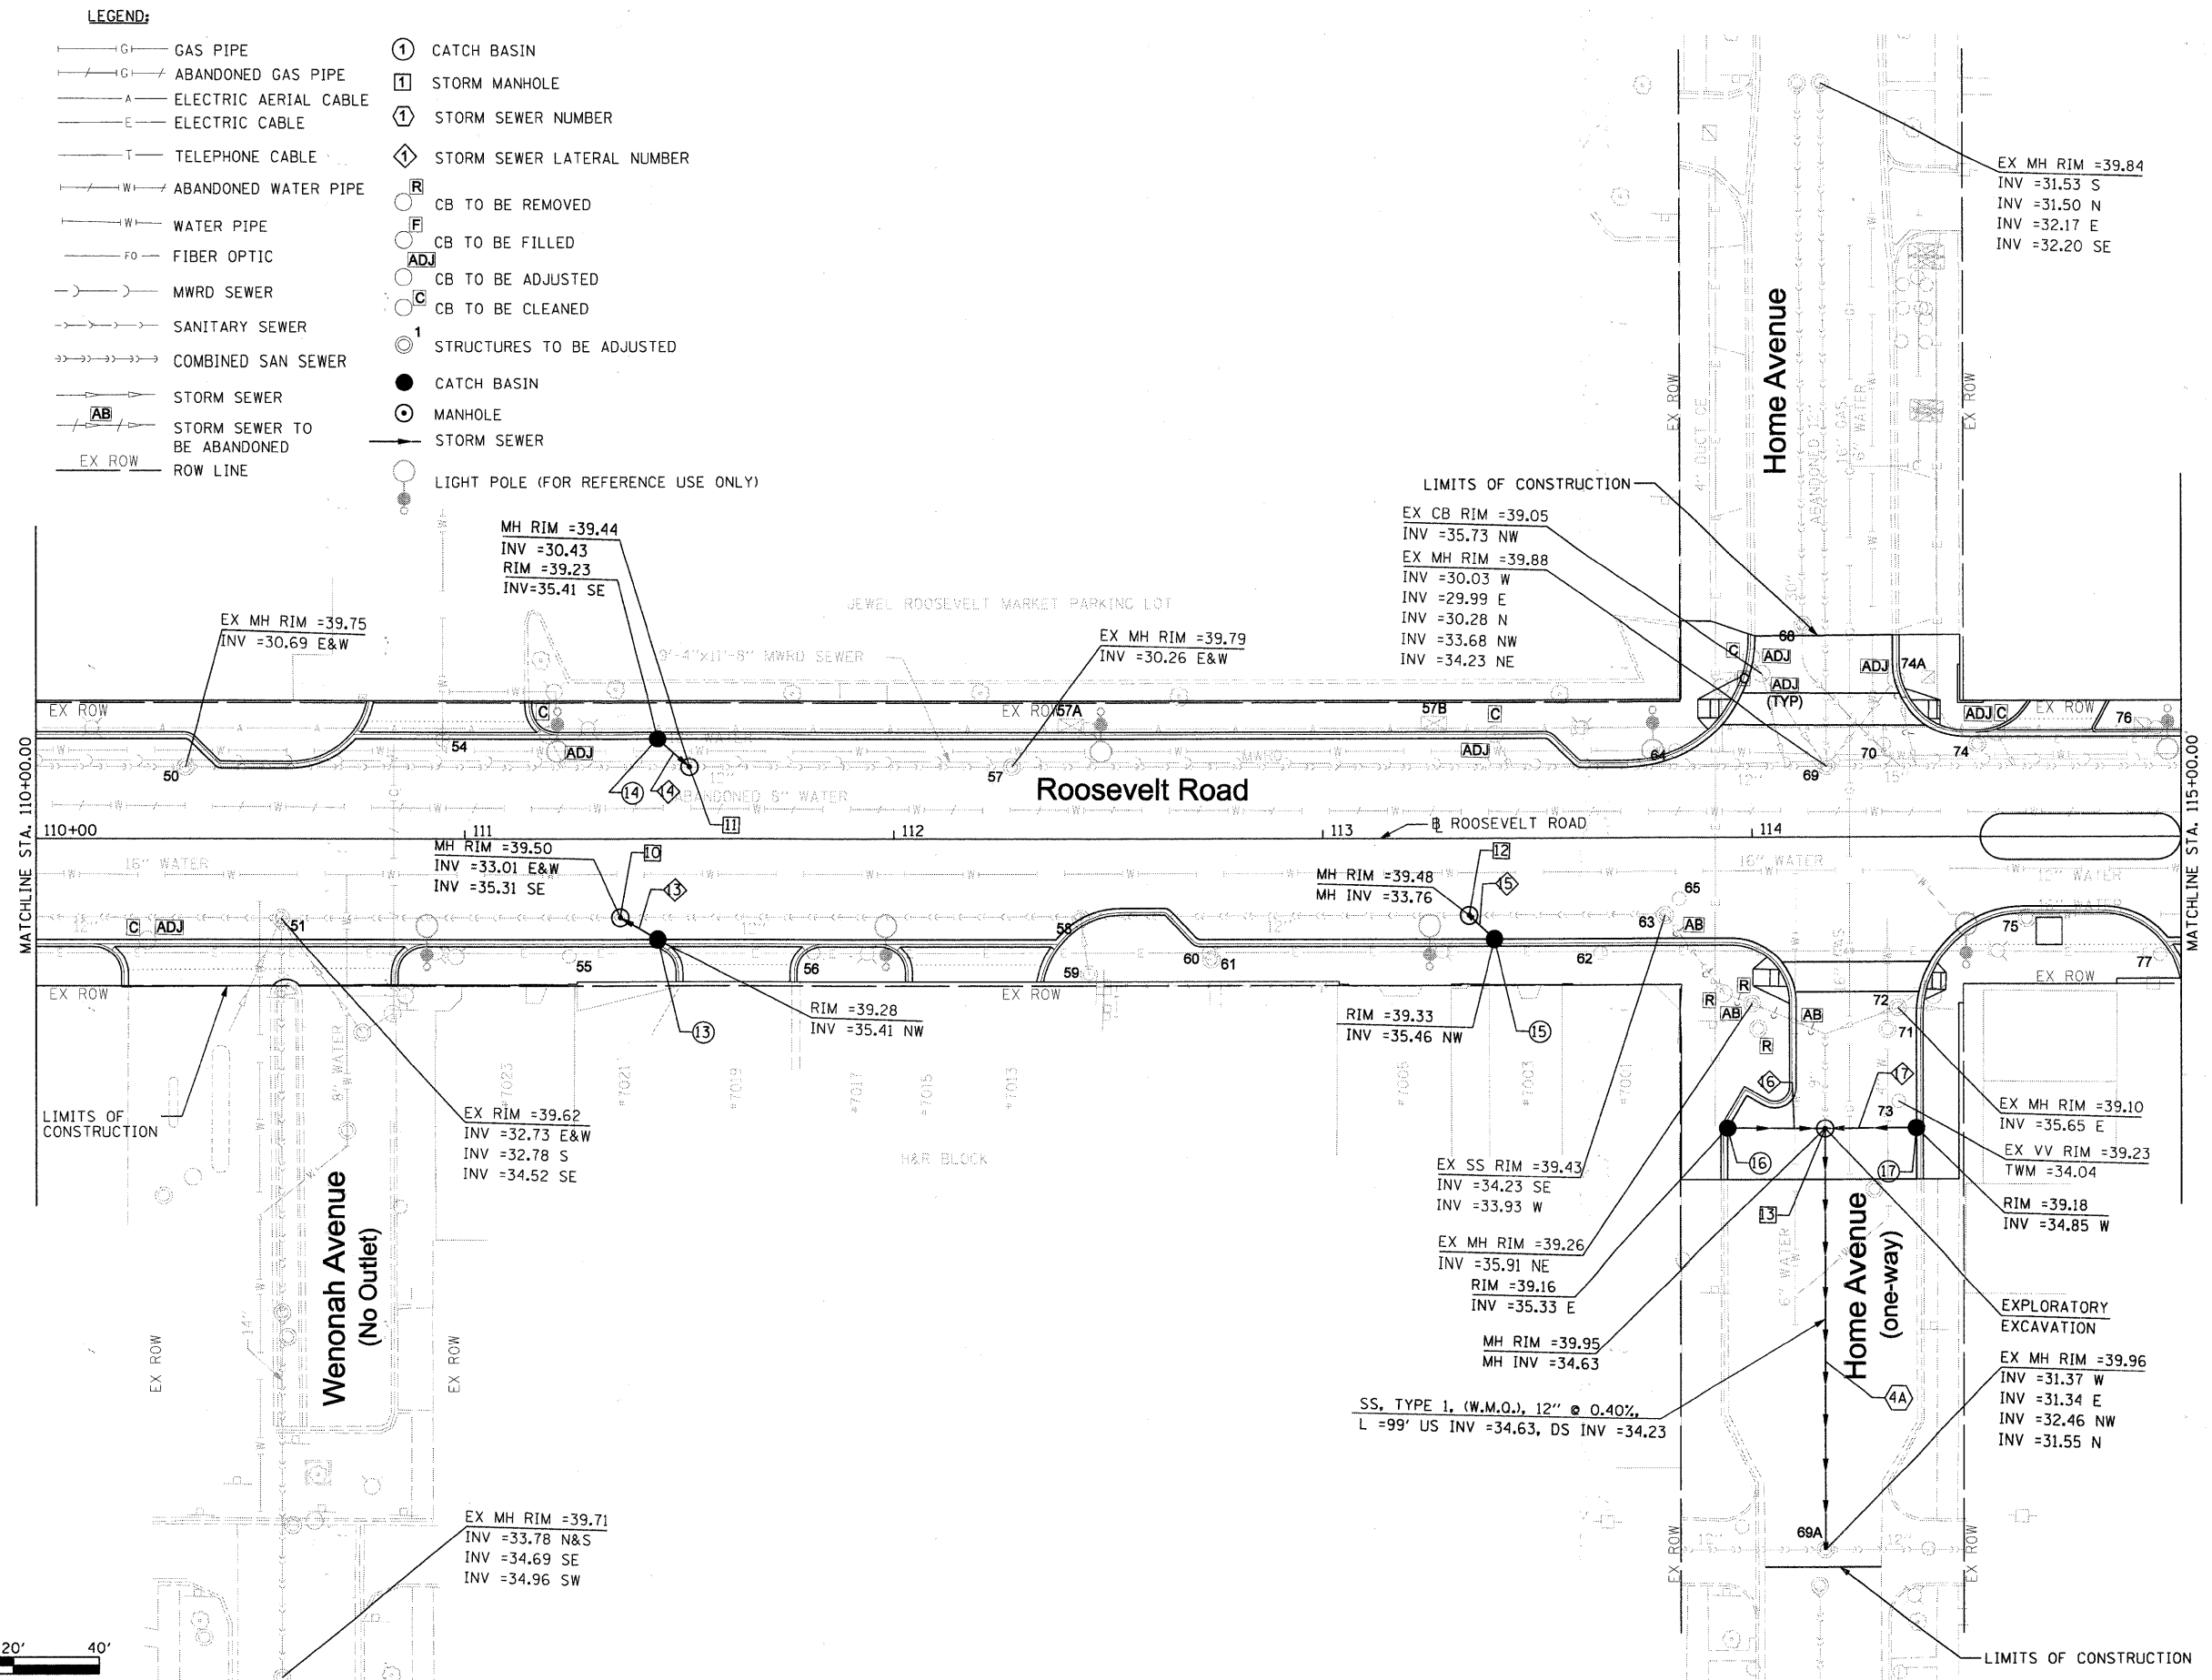

|                                     |                  |               |           |
|-------------------------------------|------------------|---------------|-----------|
| FILE NAME = DIRTE38-shs-drain03.dgn | USER NAME = IDOT | DESIGNED - DA | REVISED - |
|                                     |                  | DRAWN - CC    | REVISED - |
|                                     |                  | CHECKED - JB  | REVISED - |
|                                     |                  | DATE -        | REVISED - |

**STATE OF ILLINOIS  
DEPARTMENT OF TRANSPORTATION**

**DRAINAGE AND UTILITIES PLAN**

SCALE: 1" = 20' SHEET NO. 3 OF 30 SHEETS STA. 110+00.00 TO STA. 115+00.00

| F.A.P. RTE.               | SECTION        | COUNTY | TOTAL SHEETS | SHEET NO.          |
|---------------------------|----------------|--------|--------------|--------------------|
| 347                       | 09-00248-00-RS | COOK   | 274          | 96                 |
|                           |                |        |              | CONTRACT NO. 63432 |
| ILLINOIS FED. AID PROJECT |                |        |              |                    |