


Roosevelt Road North Side Profile

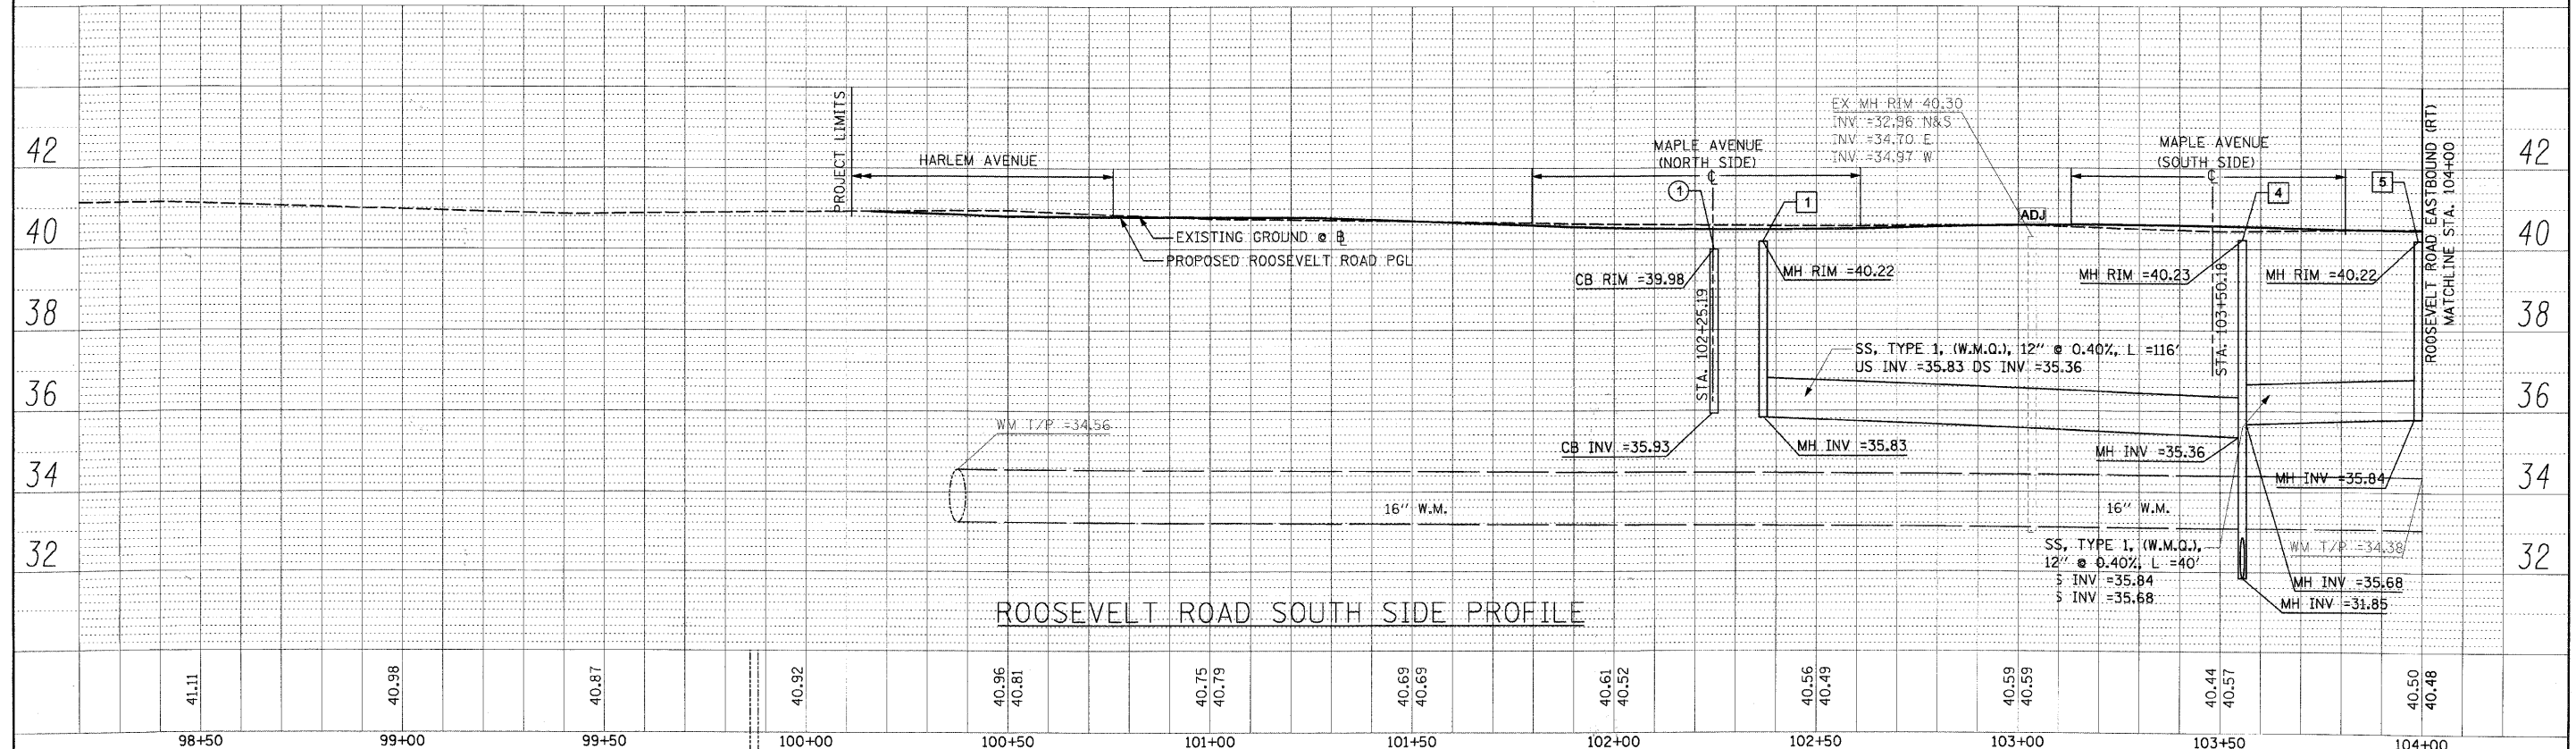

Roosevelt Road South Side Profile

FILE NAME = DIRTE38-shr-dr-ajnpf01.dgn	USER NAME = IDDT	DESIGNED - DA	REVISED -	STATE OF ILLINOIS DEPARTMENT OF TRANSPORTATION	DRAINAGE PROFILE	F.A.P. RTE. 347	SECTION 09-00248-00-RS	COUNTY COOK	TOTAL SHEETS 274	SHEET NO. 109	
PLOT SCALE = 20.0000' / IN.	CHECKED - JB	REVISED -	SCALE: 1" = 20'			SHEET NO. 09 OF 30 SHEETS	STA. 100+16.2 TO STA. 104+00.00	CONTRACT NO. 63432		ILLINOIS FED. AID PROJECT	
PLOT DATE = 3/11/2010	DATE	REVISED -									