


Roosevelt Road North Side Profile

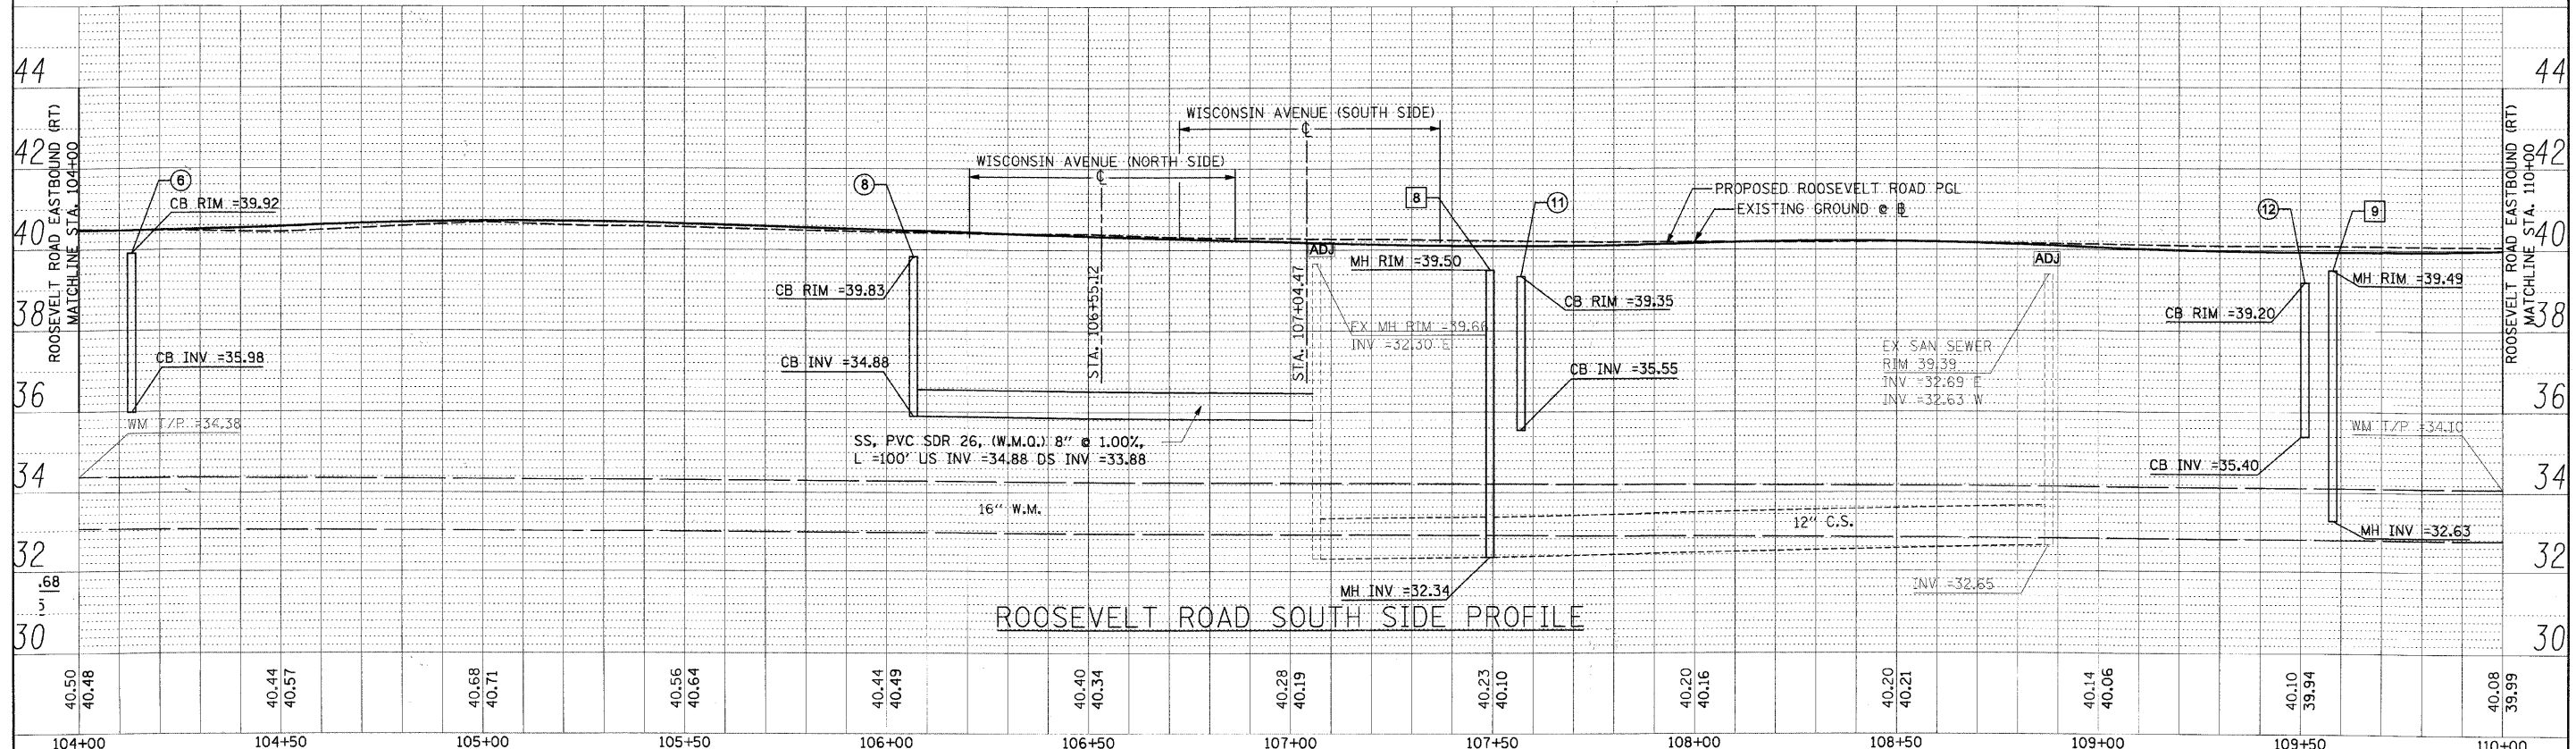

Roosevelt Road South Side Profile

FILE NAME = DIRTE38-shd-drainprf02.dgn	USER NAME = IDDT	DESIGNED - DA	REVISED -	STATE OF ILLINOIS DEPARTMENT OF TRANSPORTATION	DRAINAGE PROFILE	F.A.P. RTE. 347	SECTION 09-00248-00-RS	COUNTY COOK	TOTAL SHEETS 274	SHEET NO. 110		
PLT SCALE = 20,0000' / IN.	CHECKED - JB	REVISED -	REVISED -			SCALE: 1" = 20'	SHEET NO. OF 30 SHEETS	STA. 100+04.00 TO STA. 110+00.00	CONTRACT NO. 63432			
PLT DATE = 3/1/2010	DATE -	REVISED -	REVISED -			ILLINOIS FED. AID PROJECT						