


Roosevelt Road North Side Profile

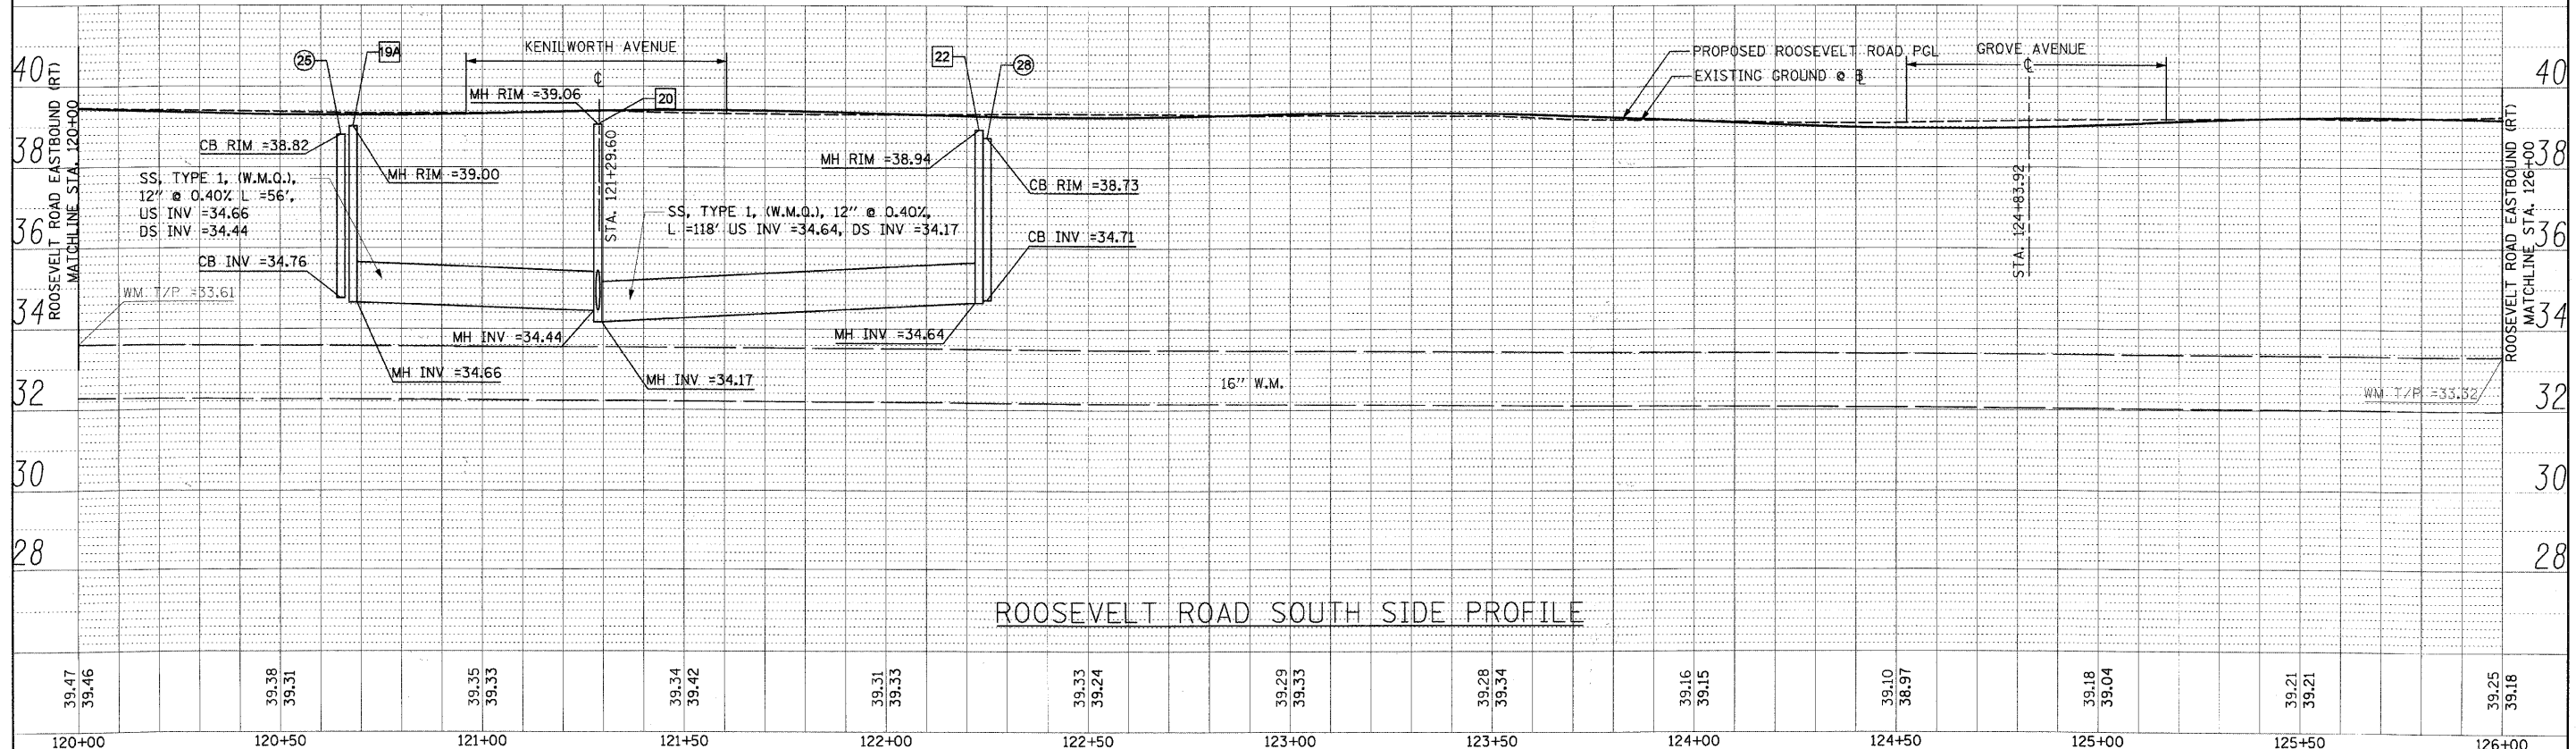

Roosevelt Road South Side Profile

| | | | | | | | | | | | | |
|---------------------------------------|------------------|---------------|---------------------------|---|-------------------------|------------------------|----------------------------------|--------------------|------------------|---------------|--|--|
| FILE NAME = DIRTE38-shd-dra\prf25.dgn | USER NAME = IDOT | DESIGNED - DA | REVISED - | STATE OF ILLINOIS DEPARTMENT OF TRANSPORTATION | DRAINAGE PROFILE | F.A.P. RTE. 347 | SECTION 09-00248-00-RS | COUNTY COOK | TOTAL SHEETS 274 | SHEET NO. 113 | | |
| PLCT SCALE = 20.0000' / IN. | CHECKED - JB | REVISED - | SCALE: 1" = 20' | | | SHEET NO. OF 30 SHEETS | STA. 120+00.00 TO STA. 126+00.00 | CONTRACT NO. 63432 | | | | |
| PLCT DATE = 3/11/2012 | DATE - | REVISED - | ILLINOIS FED. AID PROJECT | | | | | | | | | |
| | | | | | | | | | | | | |