


Roosevelt Road North Side Profile

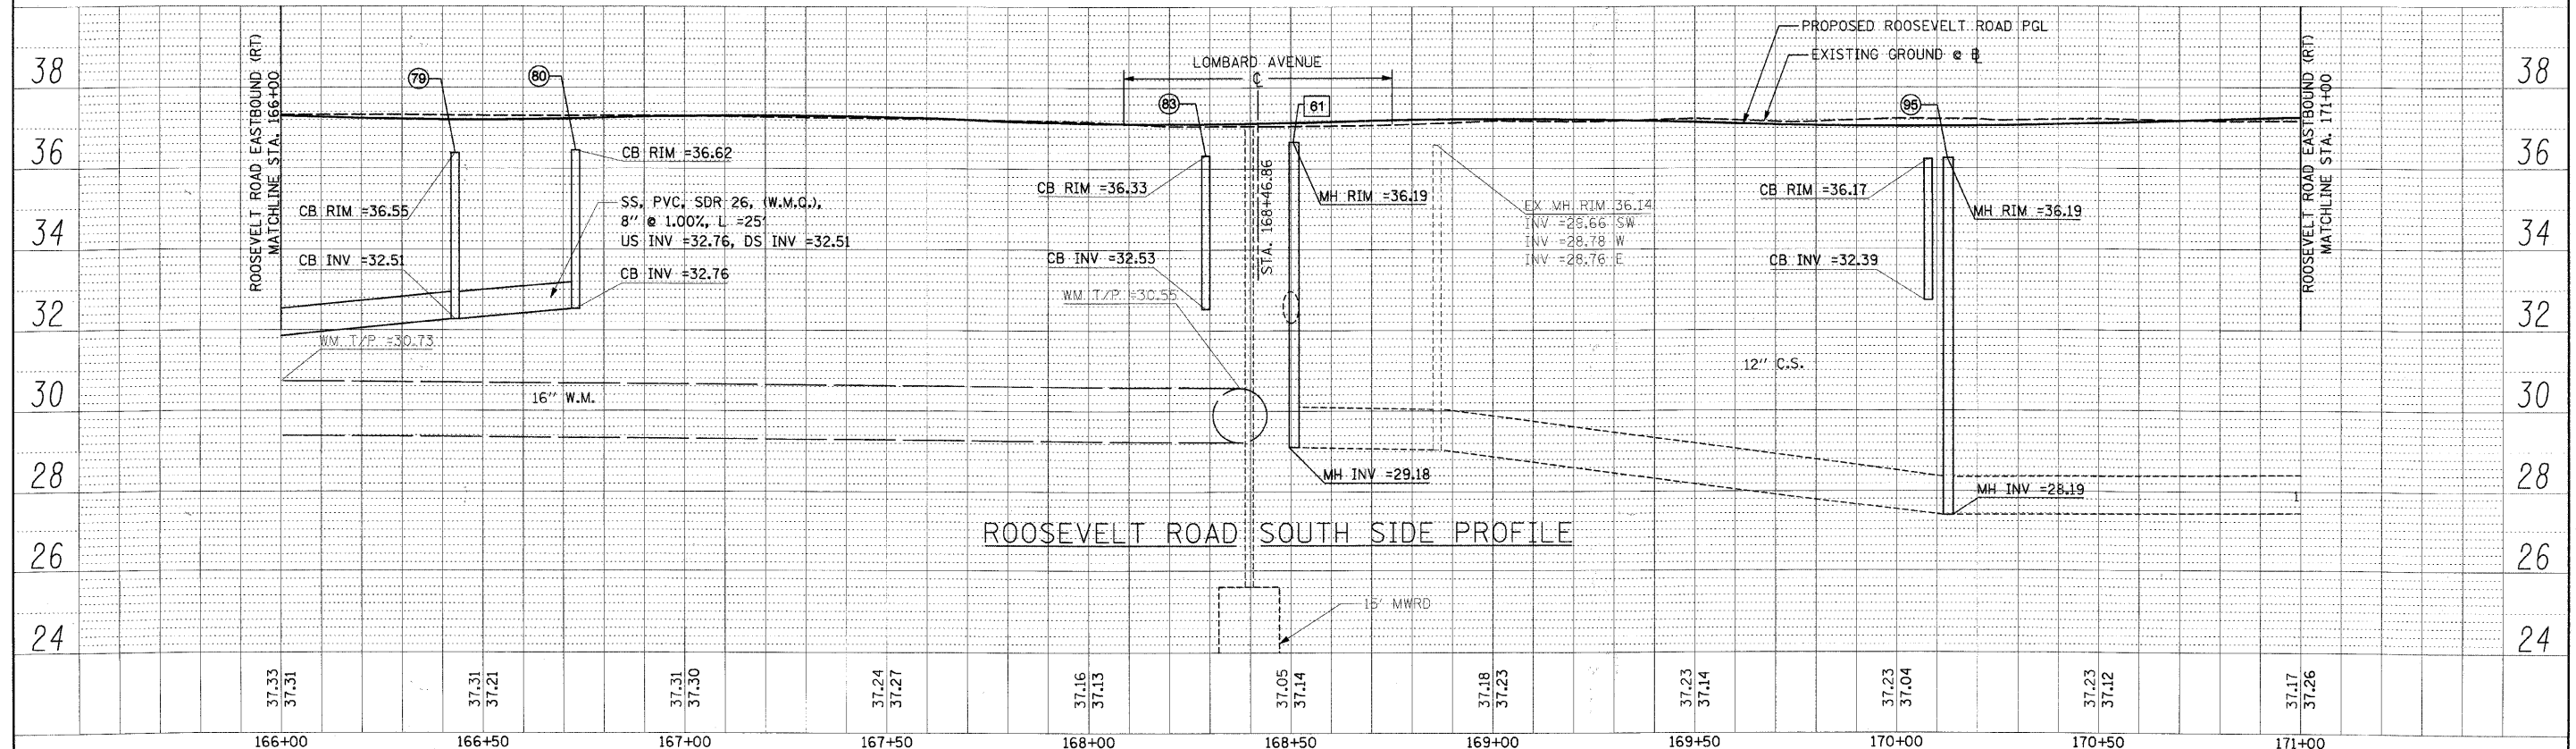

Roosevelt Road South Side Profile

FILE NAME = DIRTE38-shr-drainpr13.dgn	USER NAME = IDOT	DESIGNED - DA	REVISED -	STATE OF ILLINOIS DEPARTMENT OF TRANSPORTATION	DRAINAGE PROFILE	SCALE: 1" = 20'	SHEET NO. OF 30 SHEETS	STA. 166+00.00 TO STA. 171+00.00	F.A.P. RITE. 347	SECTION 09-00248-00-R5	COUNTY COOK	TOTAL SHEETS 274	SHEET NO. 121
PLOT SCALE = 20.0000' / IN.	CHECKED - JB	REVISED -	CONTRACT NO. 63432										
PLOT DATE = 3/11/2010	DATE -	REVISED -	ILLINOIS FED. AID PROJECT										