
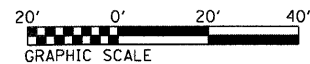


LEGEND

- PERIMETER EROSION BARRIER
- INLET FILTERS
- SODDING, SALT TOLERANT
- TEMPORARAY FENCE

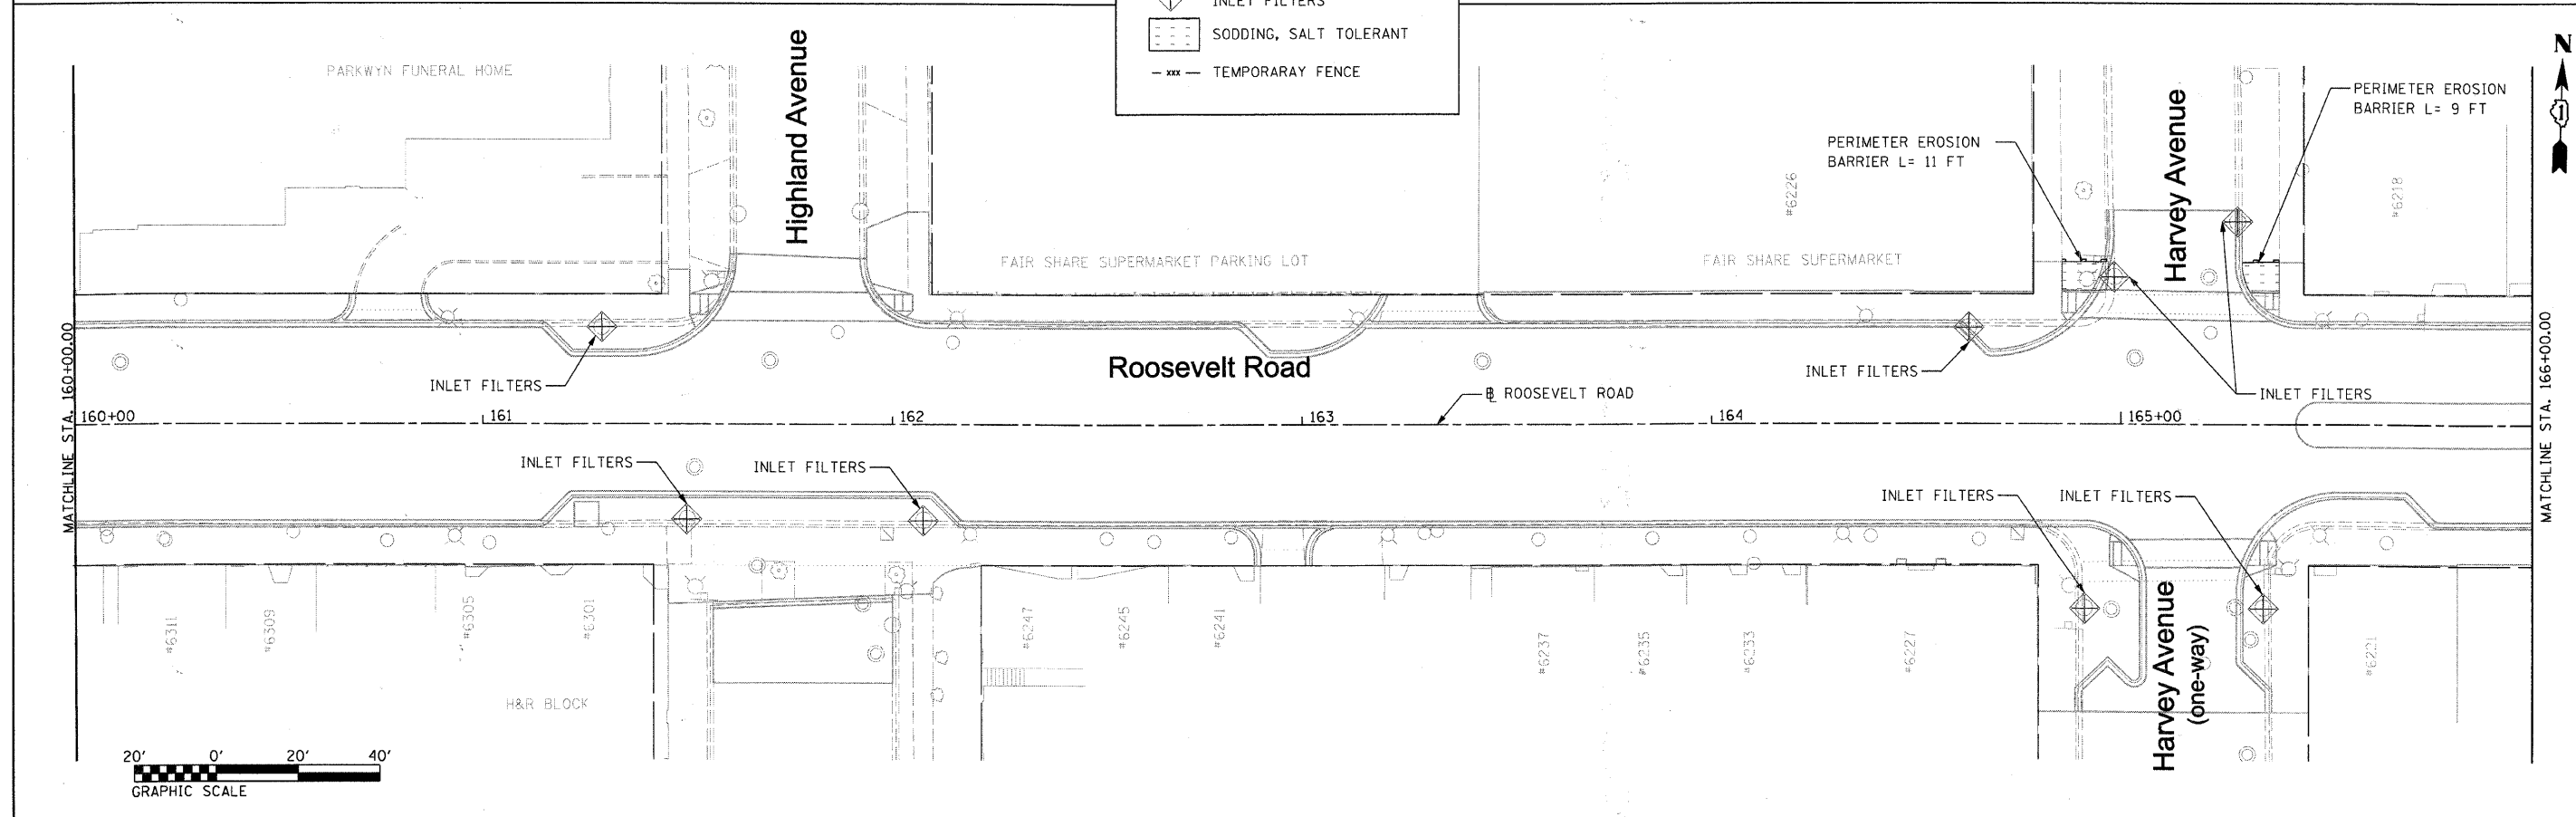

FILE NAME = DIRTE06-shi-eros06.dgn	USER NAME = 1001	DESIGNED - BB	REVISED -	STATE OF ILLINOIS DEPARTMENT OF TRANSPORTATION	EROSION AND SEDIMENT CONTROL			F.A.P. RTE. 347	SECTION 09-00248-00-RS	COUNTY COOK	TOTAL SHEETS 274	SHEET NO. 135	
	PLOT SCALE = 20.0000' / IN.	CHECKED - JB	REVISED -					SCALE: 1" = 20' SHEET NO. OF SHEETS STA. TO STA.				CONTRACT NO. 63432	
	PLOT DATE = 3/17/2010	DATE	REVISED -					ILLINOIS FED. AID PROJECT					