



1 Planter - Ino's/Roosevelt

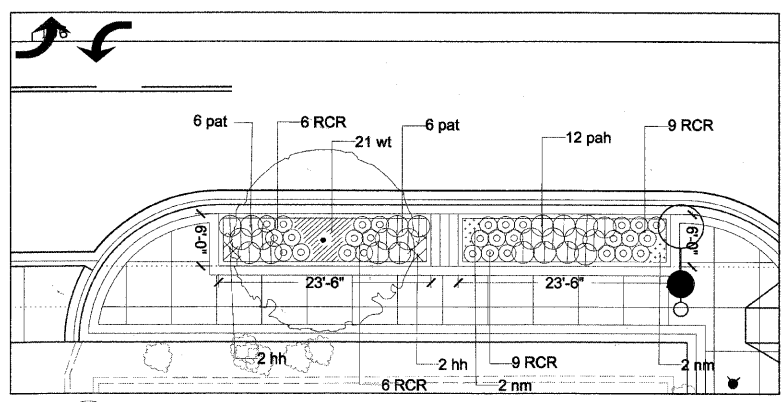

2 Planter - SW Wisconsin/Roosevelt

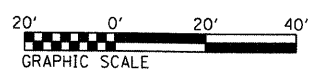

FILE NAME = DIRTE38-sht-landscp83.dgn	USER NAME = IDOT	DESIGNED - SC	REVISED -	STATE OF ILLINOIS DEPARTMENT OF TRANSPORTATION	LANDSCAPING PLAN	F.A.P. RTE. 347	SECTION 09-00248-00-RS	COUNTY COOK	TOTAL SHEETS 274	SHEET NO. 168
	PLOT SCALE = 20.0000' / IN.	CHECKED - JB	REVISED -			SCALE: 1" = 20'	SHEET NO. 3 OF 28 SHEETS	STA. 104+00.00 TO STA. 110+00.00	CONTRACT NO. 63432	
	PLOT DATE = 3/11/2010	DATE -	REVISED -							