
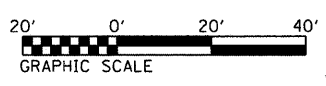


1 Planter - NWC Euclid/Roosevelt

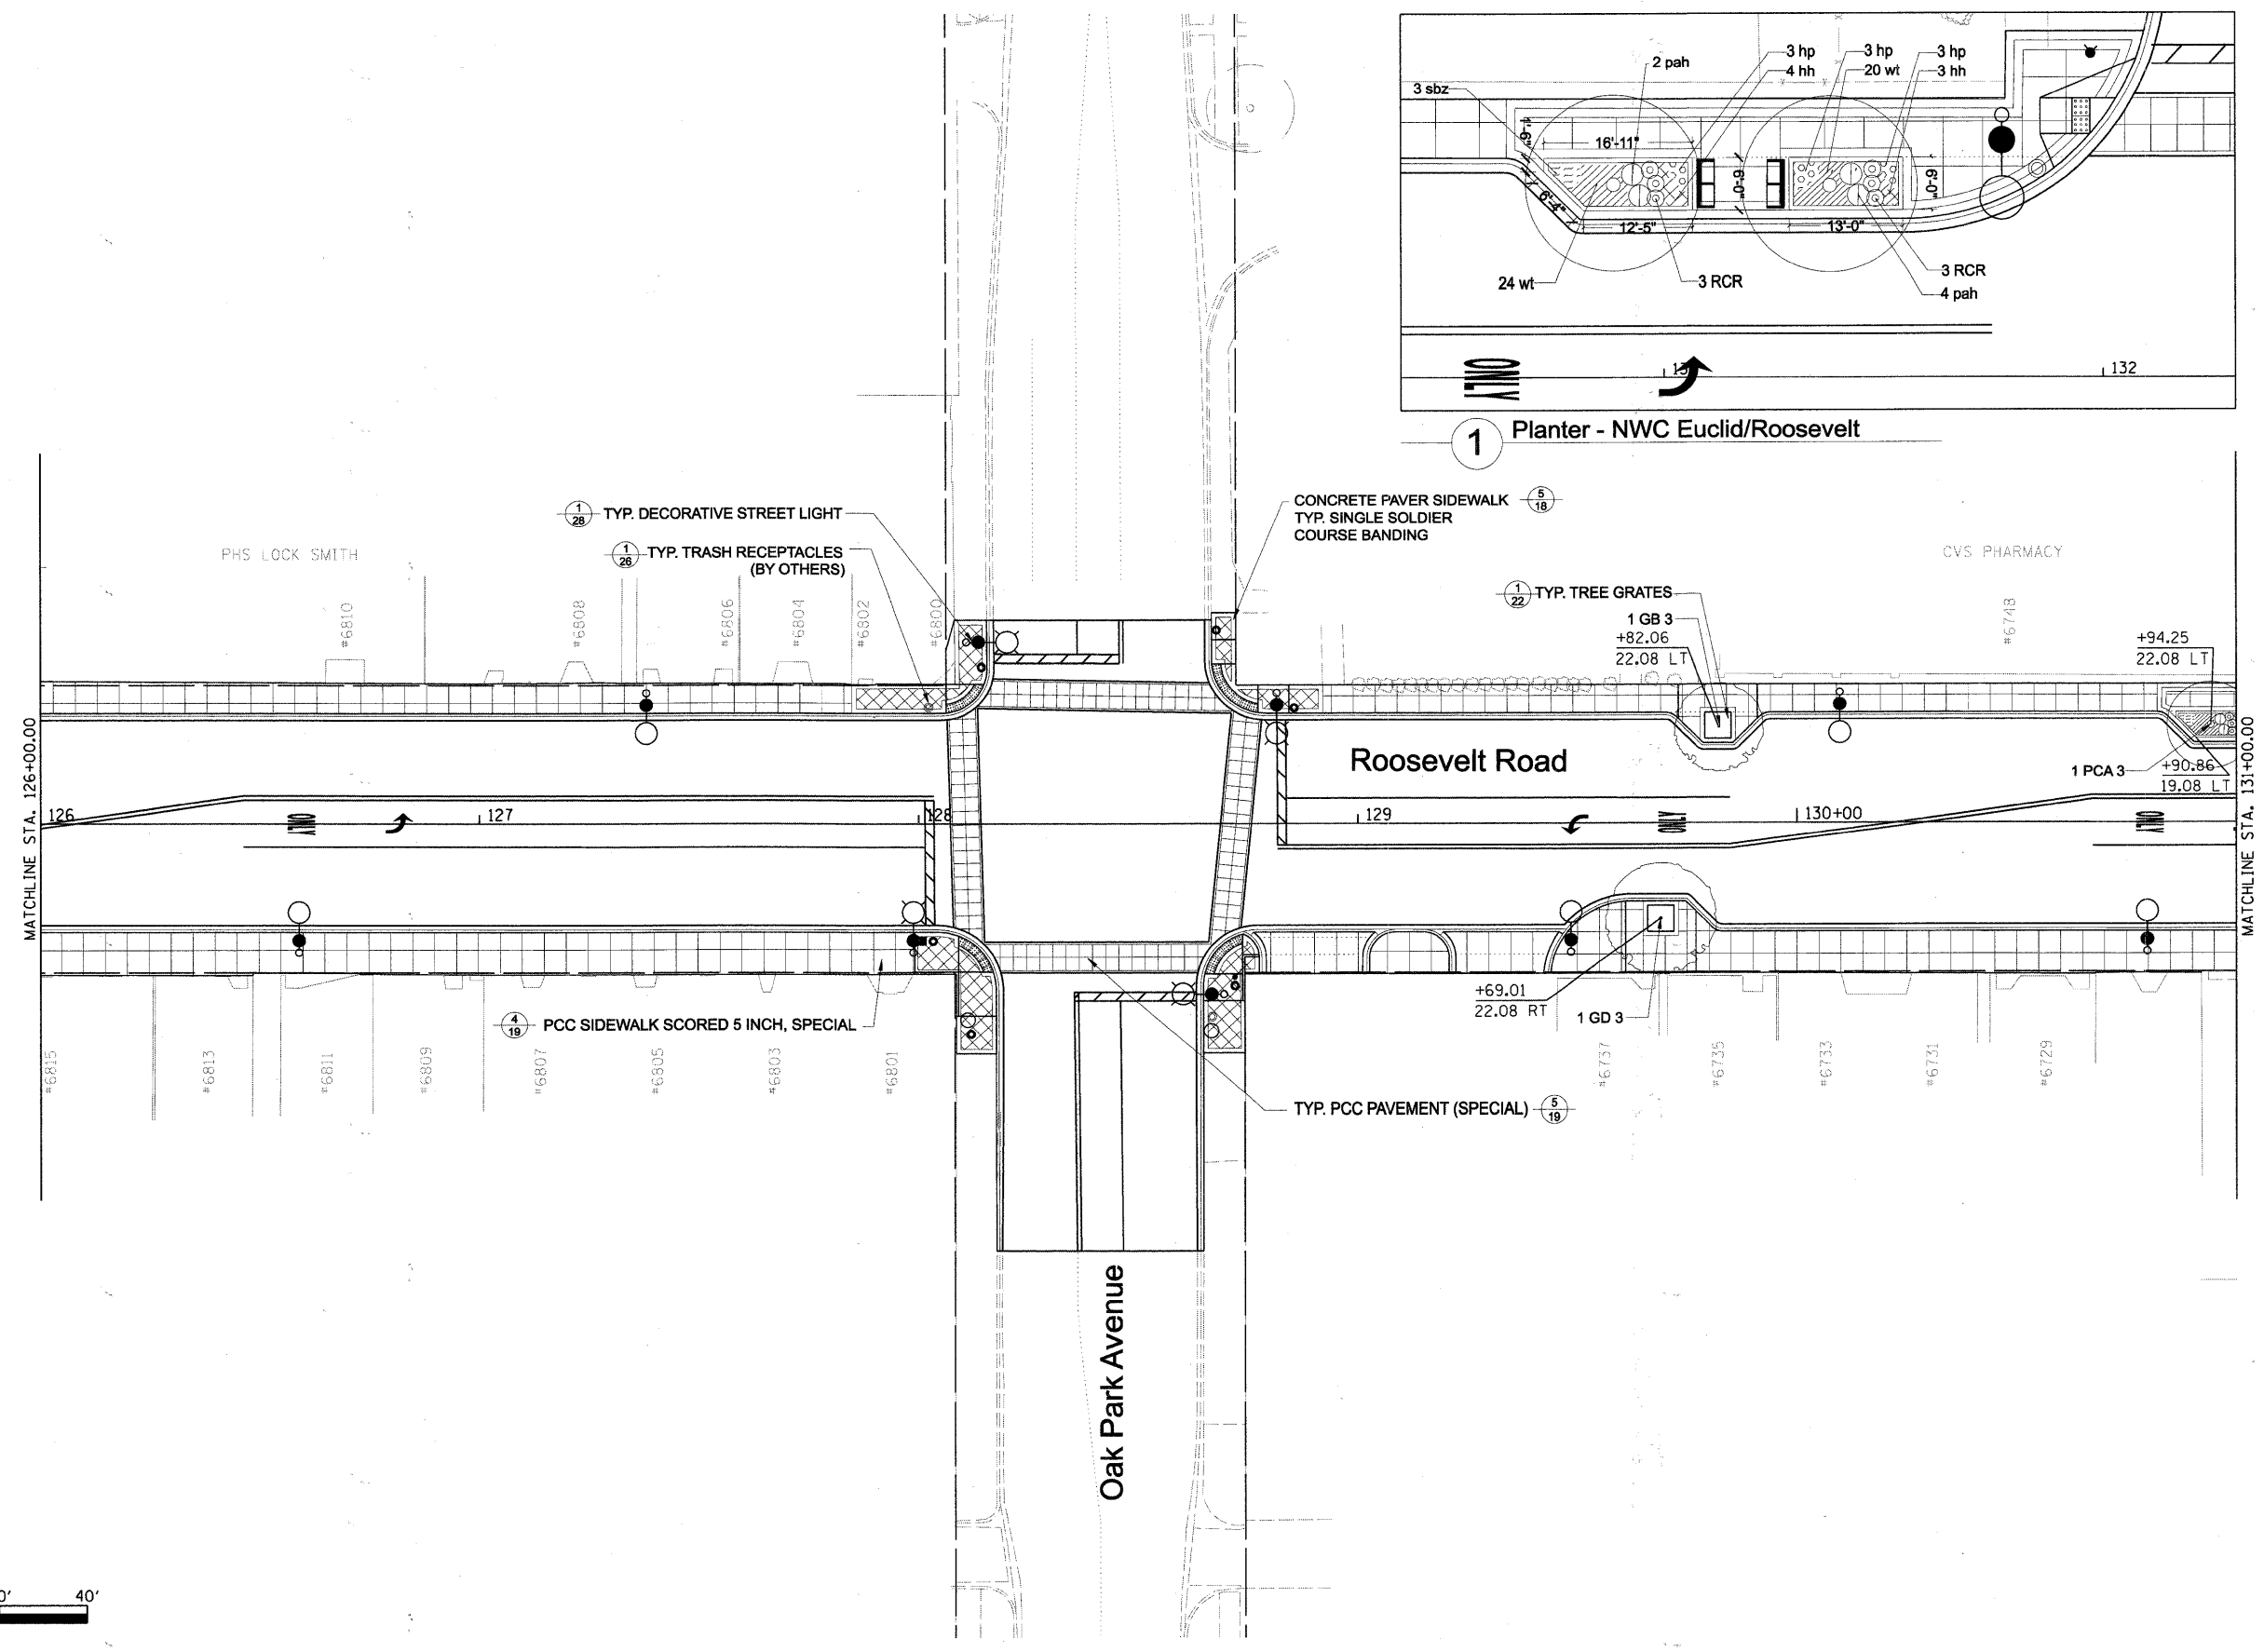

FILE NAME DIRTE38-shr-landscp87.dgn	USER NAME = IDOT	DESIGNED - SC	REVISED -	STATE OF ILLINOIS DEPARTMENT OF TRANSPORTATION	LANDSCAPING PLAN		F.A.P. RTE. = 347	SECTION = 09-00248-00-RS	COUNTY = COOK	TOTAL SHEETS = 274	SHEET NO. = 172
	PLOT SCALE = 20.0000' / IN.	CHECKED - JB	REVISED -				SCALE: 1" = 20'	SHEET NO. 7 OF 28 SHEETS	STA. 126+00.00 TO STA. 131+00.00	CONTRACT NO. 63432	
	PLOT DATE = 3/18/2010	DATE -	REVISED -								