



**1** Typical Corner Banding Treatment  
Scale: 1"=10'

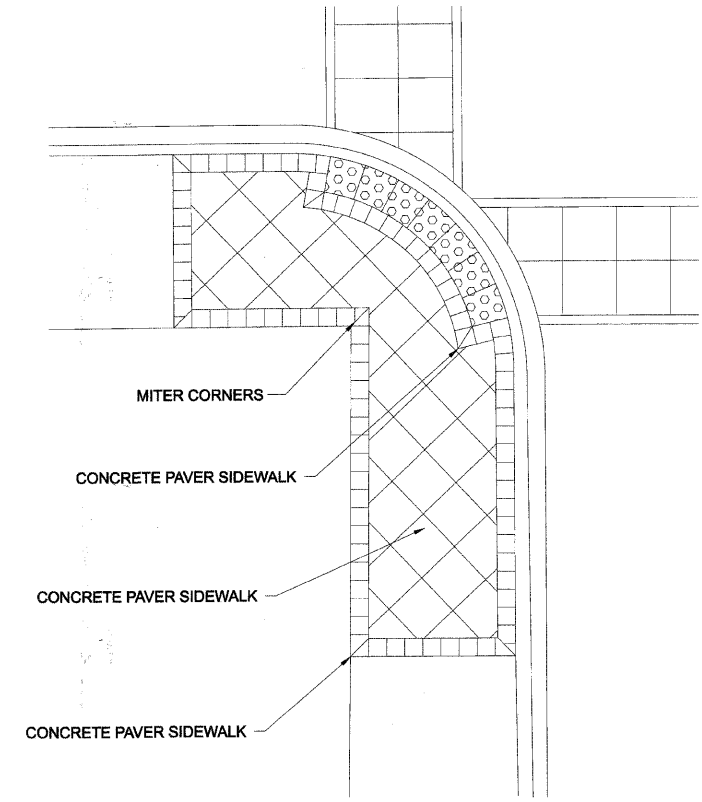

**2** Typical Full Corner Paving Treatment  
Scale: 1"=10'

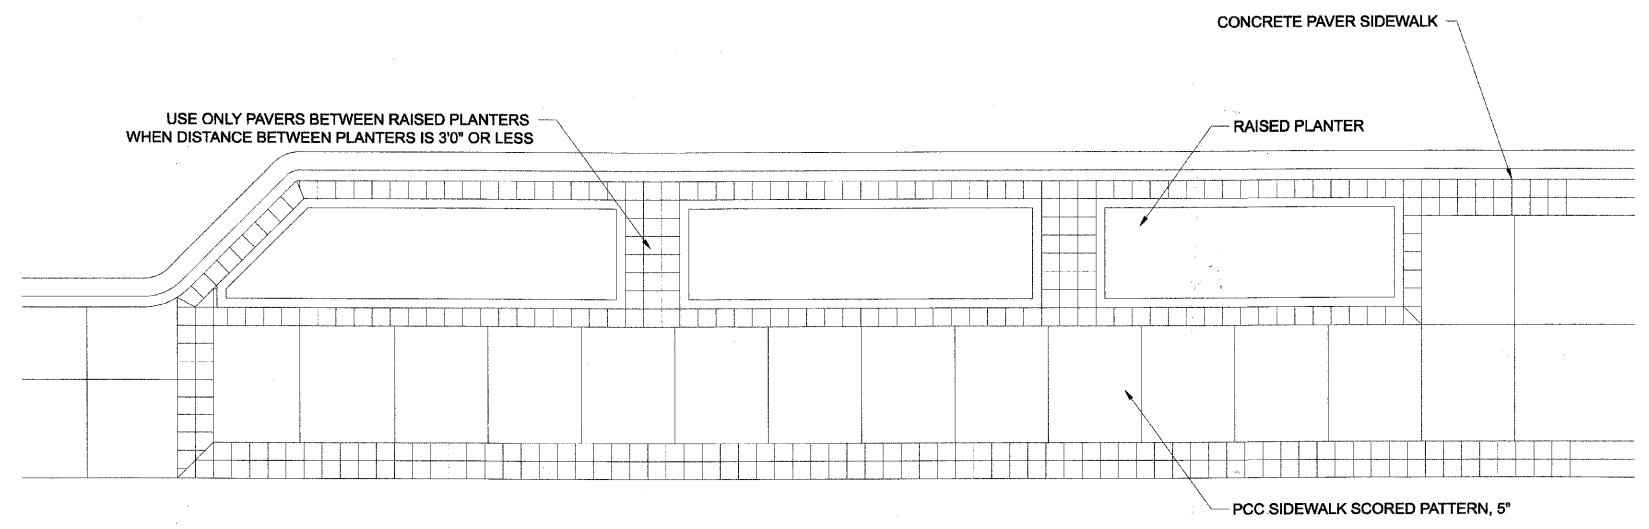

**3** Paver Treatment Adjacent to Raised Planters  
Scale: 1"=10'

FILE NAME = DIRTE38+sh+landscp20.dgn	USER NAME = IDOT	DESIGNED - SC	REVISÉ -	<b>STATE OF ILLINOIS DEPARTMENT OF TRANSPORTATION</b>	<b>LANDSCAPE DETAILS</b>		F.A.P. RTE. 347	SECTION 09-00248-00-RS	COUNTY COOK	TOTAL SHEETS 274	SHEET NO. 185
	PLOT SCALE = 20.0000' / IN.	DRAWN - DG	REVISÉ -		SCALE: 1" = 10'	SHEET NO. 20 OF 28 SHEETS	STA.	TO STA.	CONTRACT NO. 63432		ILLINOIS FED. AID PROJECT
	PLOT DATE = 3/11/2010	CHECKED - JB	REVISÉ -								
		DATE -	REVISÉ -								