



PROPOSED PLAN

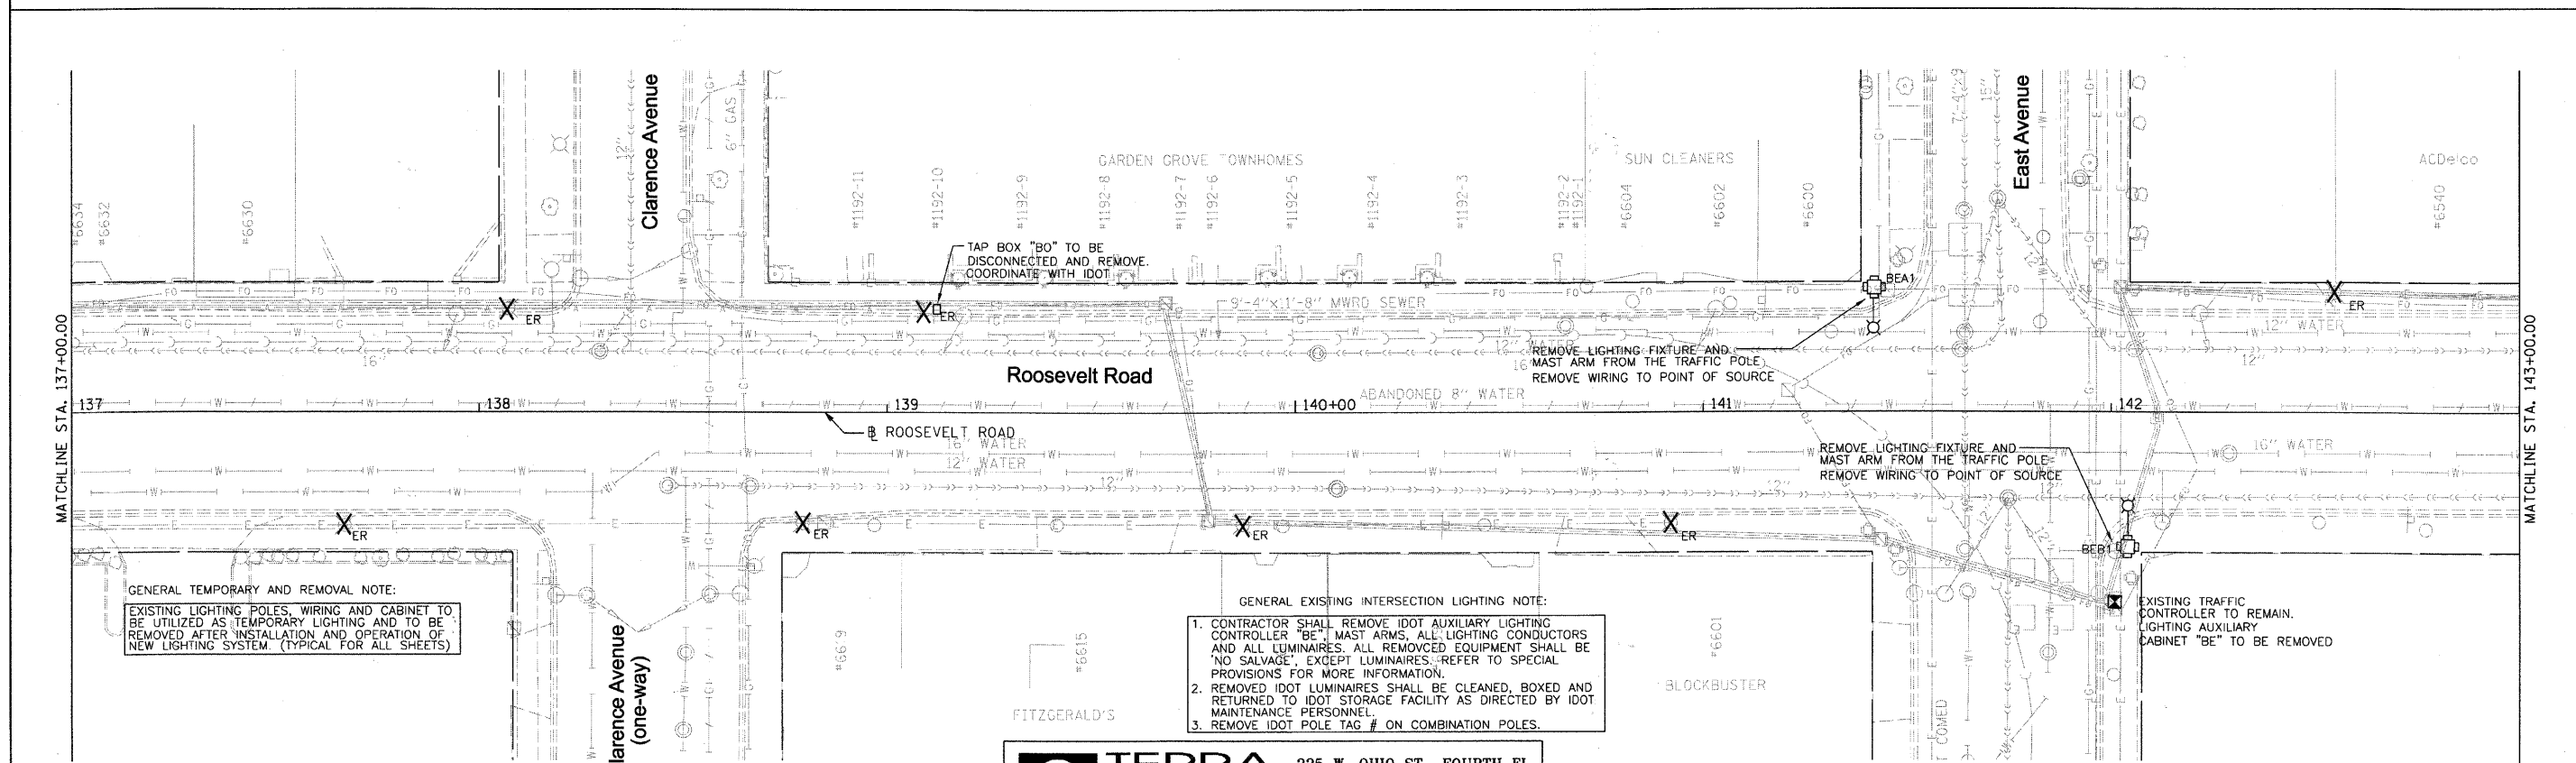

REMOVAL PLAN

GENERAL TEMPORARY AND REMOVAL NOTE:  
 EXISTING LIGHTING POLES, WIRING AND CABINET TO BE UTILIZED AS TEMPORARY LIGHTING AND TO BE REMOVED AFTER INSTALLATION AND OPERATION OF NEW LIGHTING SYSTEM. (TYPICAL FOR ALL SHEETS)

GENERAL EXISTING INTERSECTION LIGHTING NOTE:  
 1. CONTRACTOR SHALL REMOVE IDOT AUXILIARY LIGHTING CONTROLLER "BE", MAST ARMS, ALL LIGHTING CONDUCTORS AND ALL LUMINAIRES. ALL REMOVED EQUIPMENT SHALL BE "NO SALVAGE", EXCEPT LUMINAIRES. REFER TO SPECIAL PROVISIONS FOR MORE INFORMATION.  
 2. REMOVED IDOT LUMINAIRES SHALL BE CLEANED, BOXED AND RETURNED TO IDOT STORAGE FACILITY AS DIRECTED BY IDOT MAINTENANCE PERSONNEL.  
 3. REMOVE IDOT POLE TAG # ON COMBINATION POLES.

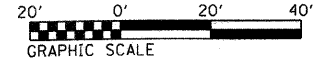

**TERRA ENGINEERING LTD.** 225 W. OHIO ST., FOURTH FL. CHICAGO, IL 60654 (312)467-0123

STATE OF ILLINOIS  
 DEPARTMENT OF TRANSPORTATION

LIGHTING INSTALLATION  
 AND REMOVAL PLAN

SCALE: 1" = 20' SHEET NO. 14 OF 29 SHEETS STA. 137+00.00 TO STA. 143+00.00

FILE NAME = DIRTE38-shr-light14.dgn	USER NAME = IDOT	DESIGNED - EE	REVISED -
		DRAWN - PY	REVISED -
	PLOT SCALE = 20,0000' / IN.	CHECKED - JB	REVISED -
	PLOT DATE = 3/11/2018	DATE -	REVISED -

F.A.P. RTE.	SECTION	COUNTY	TOTAL SHEETS	SHEET NO.
347	09-00248-00-RS	COOK	274	234
				CONTRACT NO. 63432
ILLINOIS FED. AID PROJECT				