


NOTES  
 \* UTILIZE ALL EXISTING WIRING.

**AUSTIN INTERSECTION CABINET & WIRING DIAGRAM-PROPOSED**  
 N.T.S.

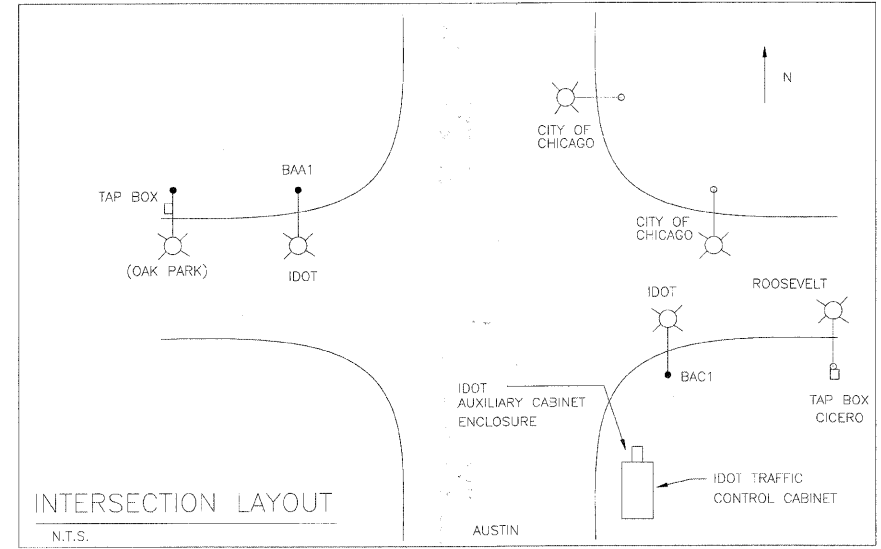

**TERRA ENGINEERING LTD.**  
 225 W. OHIO ST., FOURTH FL.  
 CHICAGO, IL 60654  
 (312)467-0123

**STATE OF ILLINOIS  
 DEPARTMENT OF TRANSPORTATION**

**AUSTIN WIRING CABINET DIAGRAM - PROPOSED**

FILE NAME = DIRTE38-shc-light29.dgn	USER NAME = IDOT
PLOT SCALE = 20,0000' / IN.	DESIGNED - EE
PLOT DATE = 3/11/2010	DRAWN - PY
	CHECKED - JB
	DATE -

DESIGNED - EE	REVISED -
DRAWN - PY	REVISED -
CHECKED - JB	REVISED -
DATE -	REVISED -

SCALE: 1" = 20'	SHEET NO. 29 OF 29 SHEETS	STA. TO STA.
-----------------	---------------------------	--------------

F.A.P. RTE. 347	SECTION 09-00248-00-RS	COUNTY COOK	TOTAL SHEETS 274	SHEET NO. 249
CONTRACT NO. 63432				
ILLINOIS FED. AID PROJECT				