



SECTION 1, TOWNSHIP 36, RANGE 11
 SECTION 2, TOWNSHIP 36, RANGE 11
 SECTION 11, TOWNSHIP 36, RANGE 11
 SECTION 12, TOWNSHIP 36, RANGE 11

F. A. U. NO.	SECTION	COUNTY	TOTAL SHEETS	SHEET NO.
1800	06-00008-00-BT	WILL.	73	10
STA.	TO STA.			
FED. ROAD DIST. NO. 1	ILLINOIS	FED. AID PROJECT	CMM-0001 (673)	

CONTRACT #63440

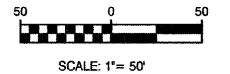

CURVE 26
 PI= STA. 236+68.42
 $\Delta = 34^{\circ}43'40''$
 $D = 36^{\circ}57'54''$
 $R = 155.00'$
 $T = 48.47'$
 $L = 93.95'$
 $E = 7.40'$

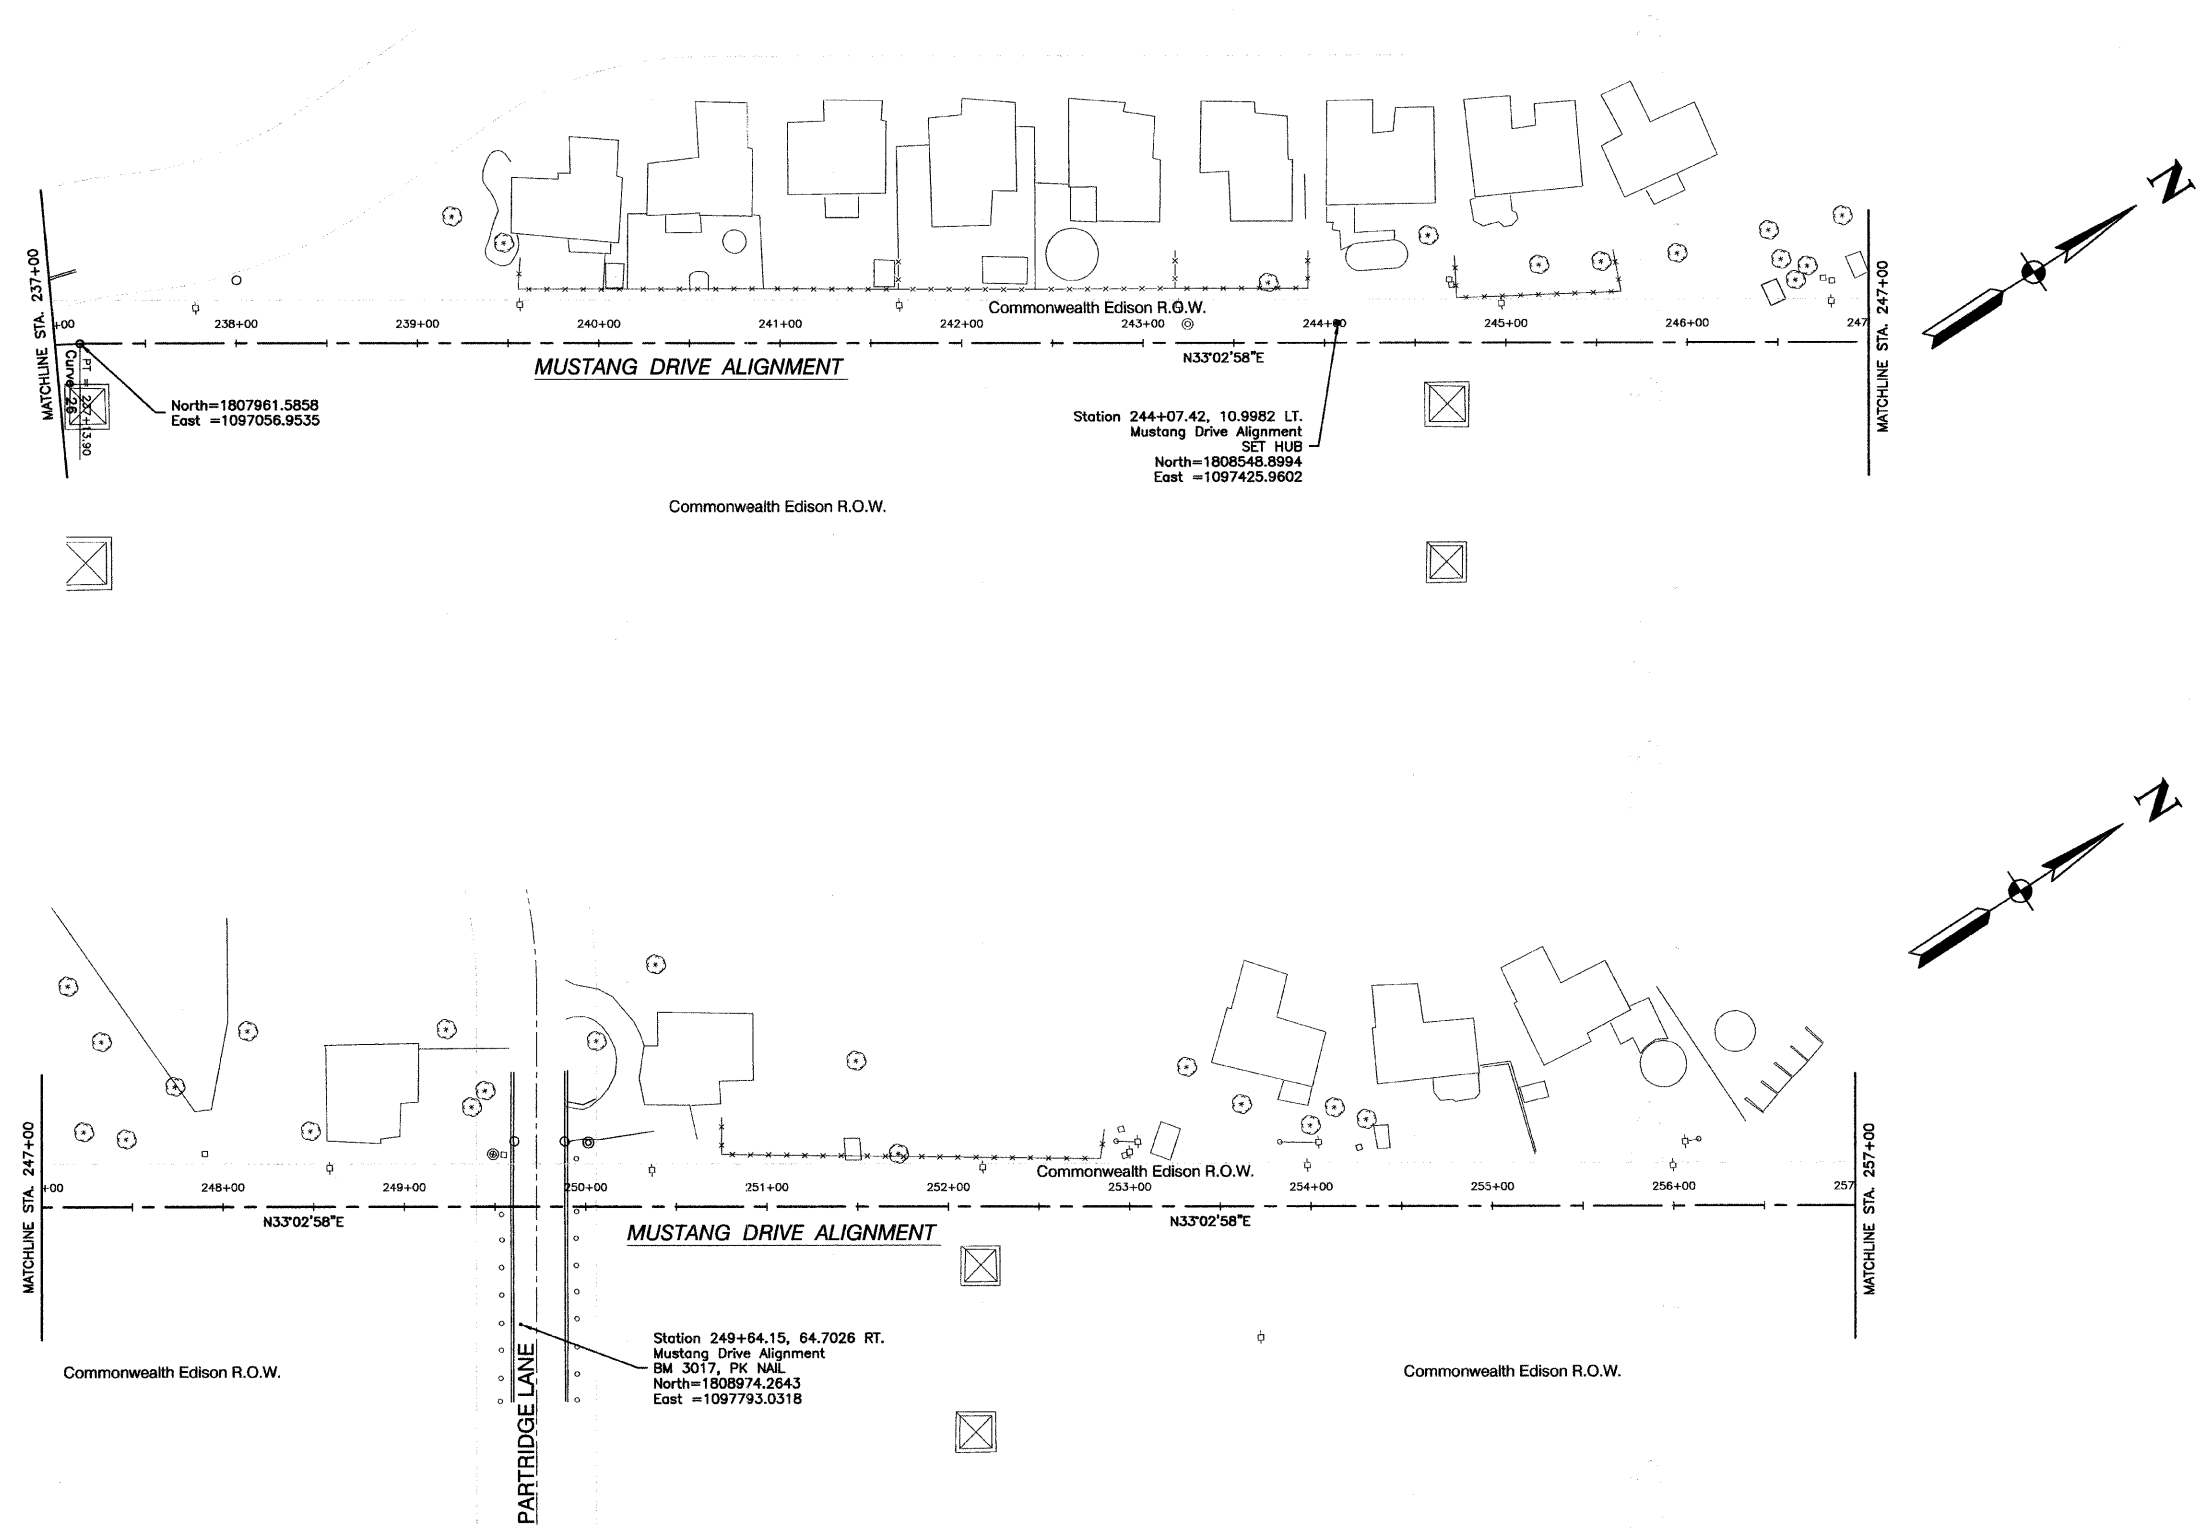

ALIGNMENT DATUM:
 1. COORDINATES: ILLINOIS STATE PLANE EASTERN ZONE
 2. ELEVATIONS: FEMA (NGVD '29)

REVISIONS	
NAME	DATE

ILLINOIS DEPARTMENT OF TRANSPORTATION
**HOMER GLEN GMAQ COMMUNITY BIKE TRAIL
 AND EAST EXTENSION
 ALIGNMENT PLAN
 Mustang Drive to Venetian Way**

SCALE: VERT. N/A
 HORIZ. 1"=50'
 DATE: FEBRUARY 2, 2010
 DRAWN BY: JJB
 CHECKED BY: BDB