


F. A. U. NO.	SECTION	COUNTY	TOTAL SHEETS	SHEET NO.
1800	06-00008-00-BT	WILL	73	66
STA. 278+38.80		TO STA. 280+22.21		
FED. ROAD DIST. NO. 1	ILLINOIS	FED. AID PROJECT CMM-0001 (673)		

CONTRACT #63440

- NOTES:**
- 1.) CROSS SLOPE OF PROPOSED BIKE PATH TO DRAIN TOWARD COM-ED EASEMENT PROPERTY, UNLESS SPECIFIED OTHERWISE.
 - 2.) TYPICAL DITCH IS 1.0 FOOT BELOW EDGE OF 3 FOOT EARTH SHOULDER WITH 3:1 SIDE SLOPES AND A 2 FOOT DITCH BOTTOM UNLESS OTHERWISE SPECIFIED.

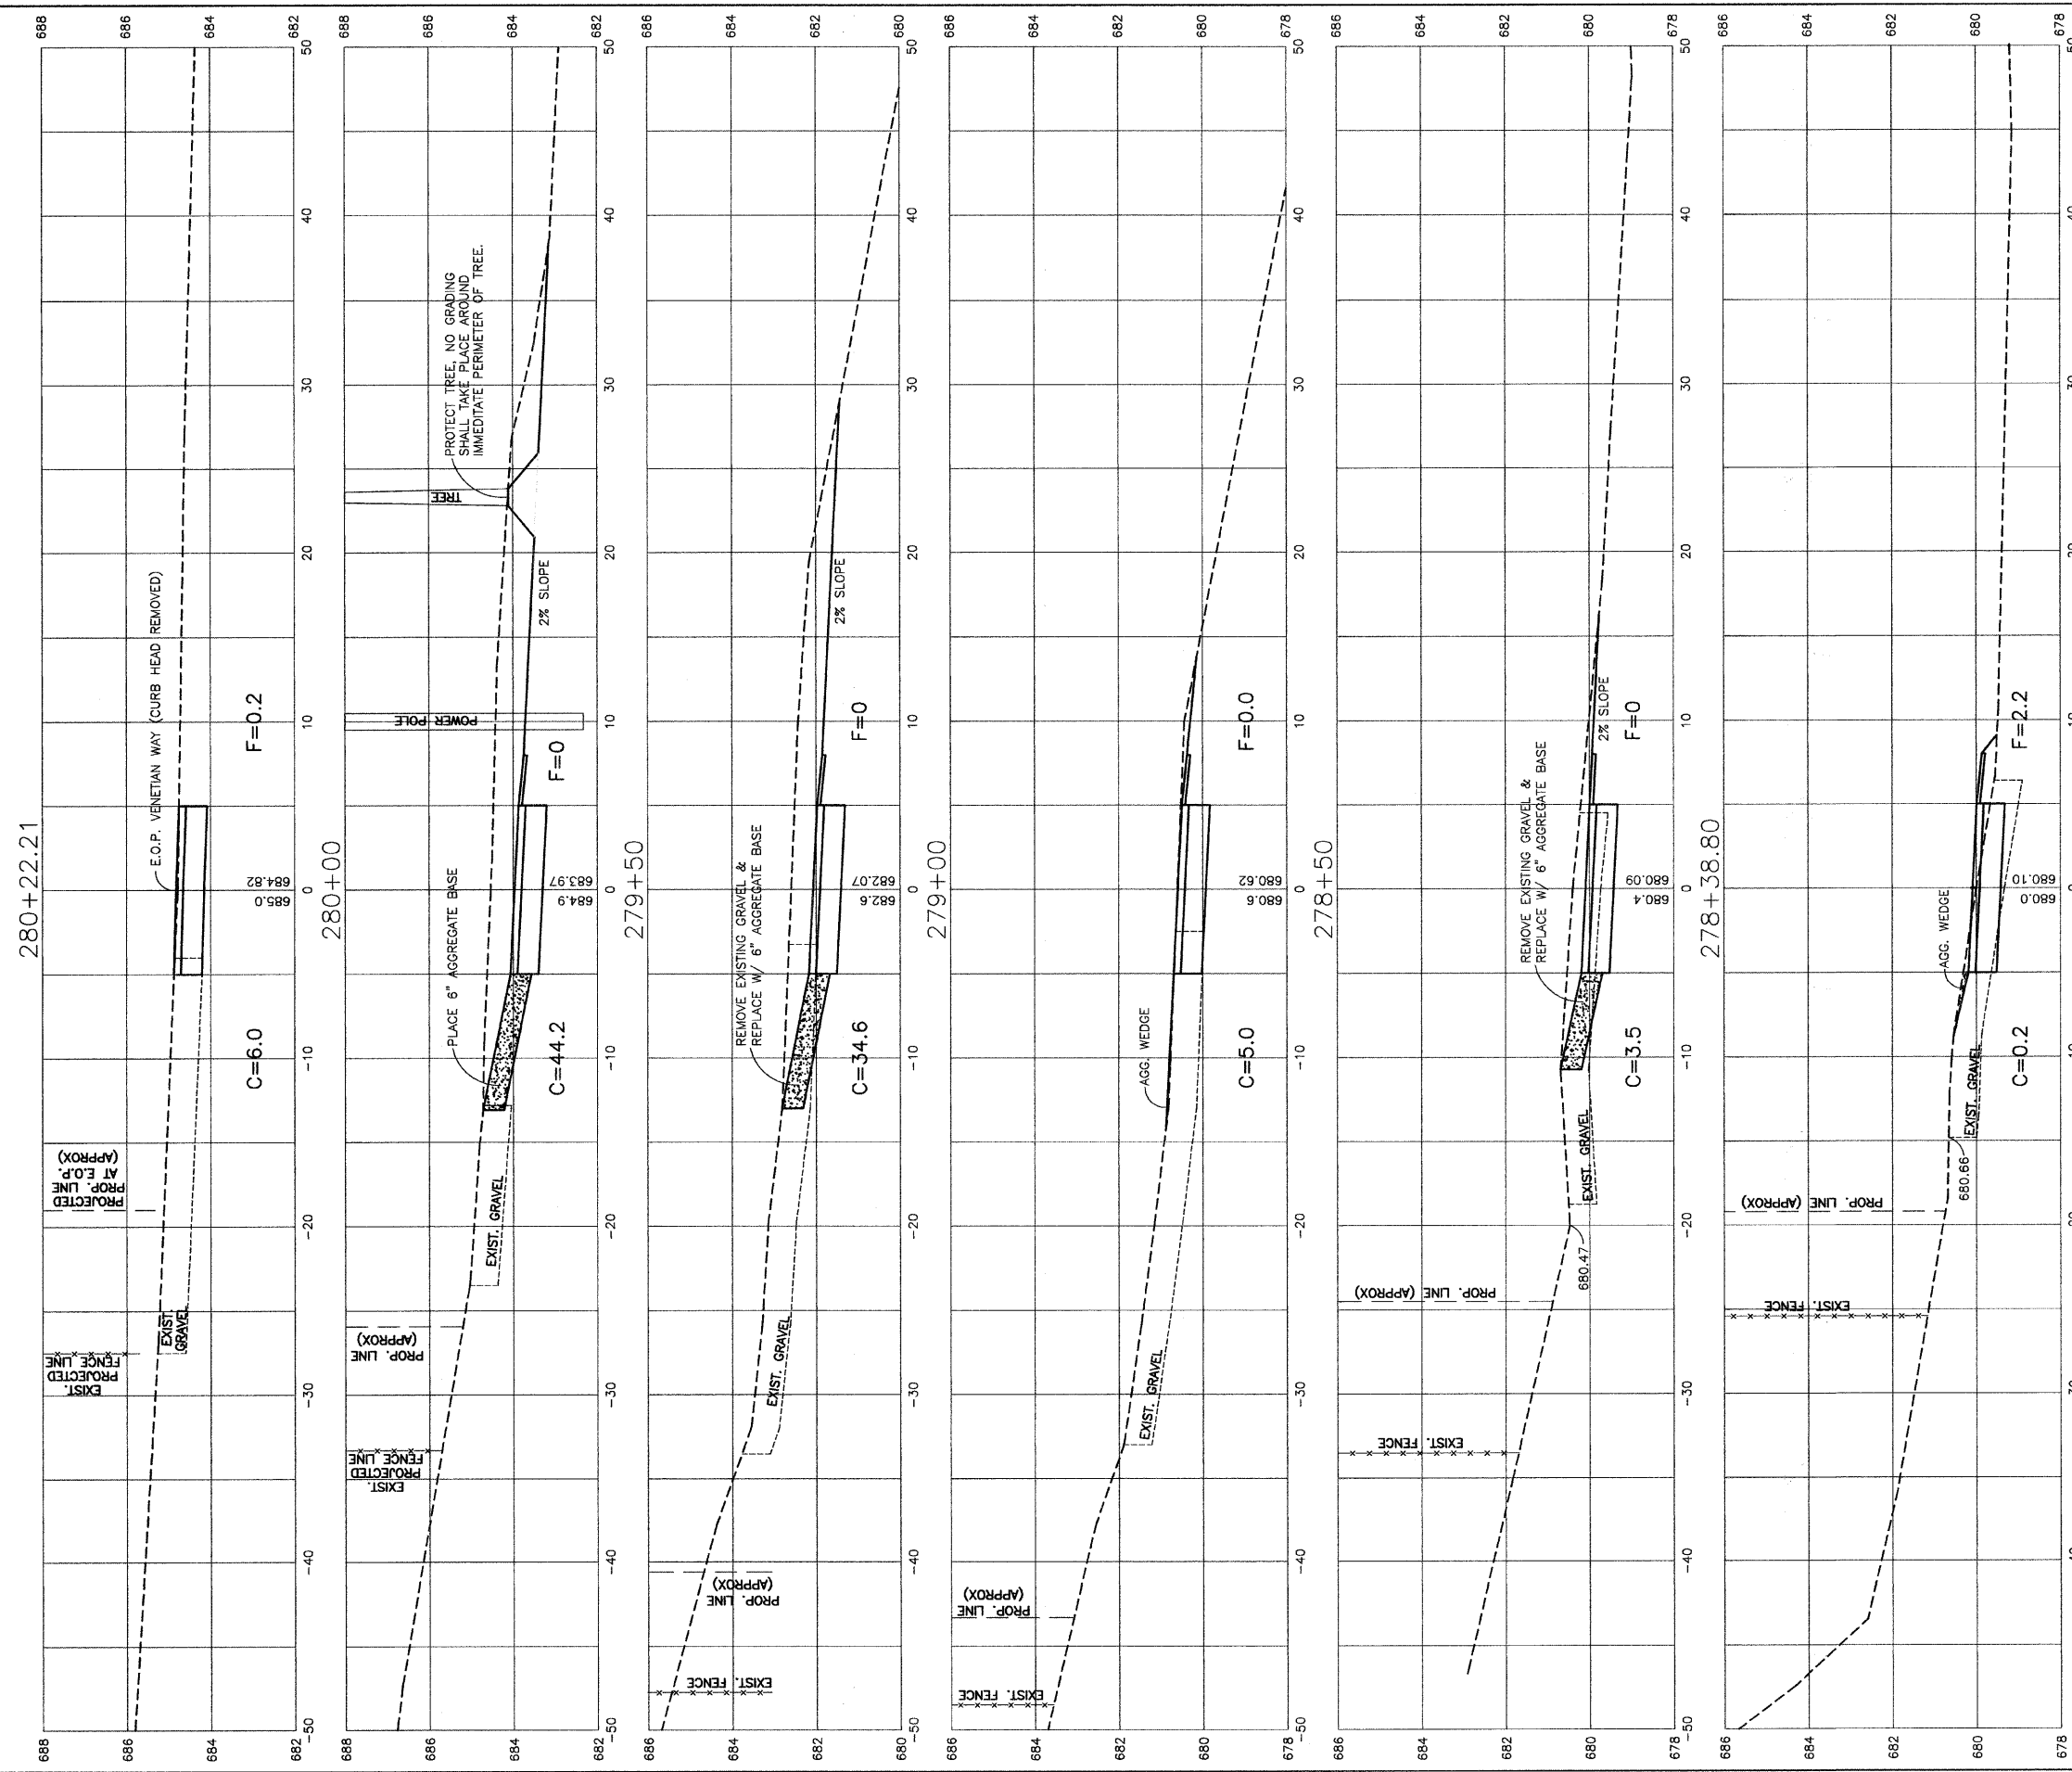

REVISIONS	
NAME	DATE

ILLINOIS DEPARTMENT OF TRANSPORTATION

HOMER GLEN GMAQ COMMUNITY BIKE TRAIL AND EAST EXTENSION CROSS SECTIONS

MUSTANG DR. ALIGNMENT - 278+38.80 TO 280+22.21

SCALE: VERT. 1"=2'
 HORIZ. 1"=5'

DATE: FEBRUARY 2, 2010

DRAWN BY: JJB
 CHECKED BY: BDB