


TYPICAL SIGN ASSEMBLY

- ➔ DETOUR TRAFFIC FLOW DIRECTION
- ▬ GUIDE SIGN ASSEMBLY
- ⚡ TYPE III BARRICADE WITH FLASHING LIGHTS
- ☒ CHANGEABLE MESSAGE BOARD

NOTE:
FOR ADDITIONAL NOTES CONCERNING MAINTENANCE OF TRAFFIC SEE GENERAL NOTES SHEET.

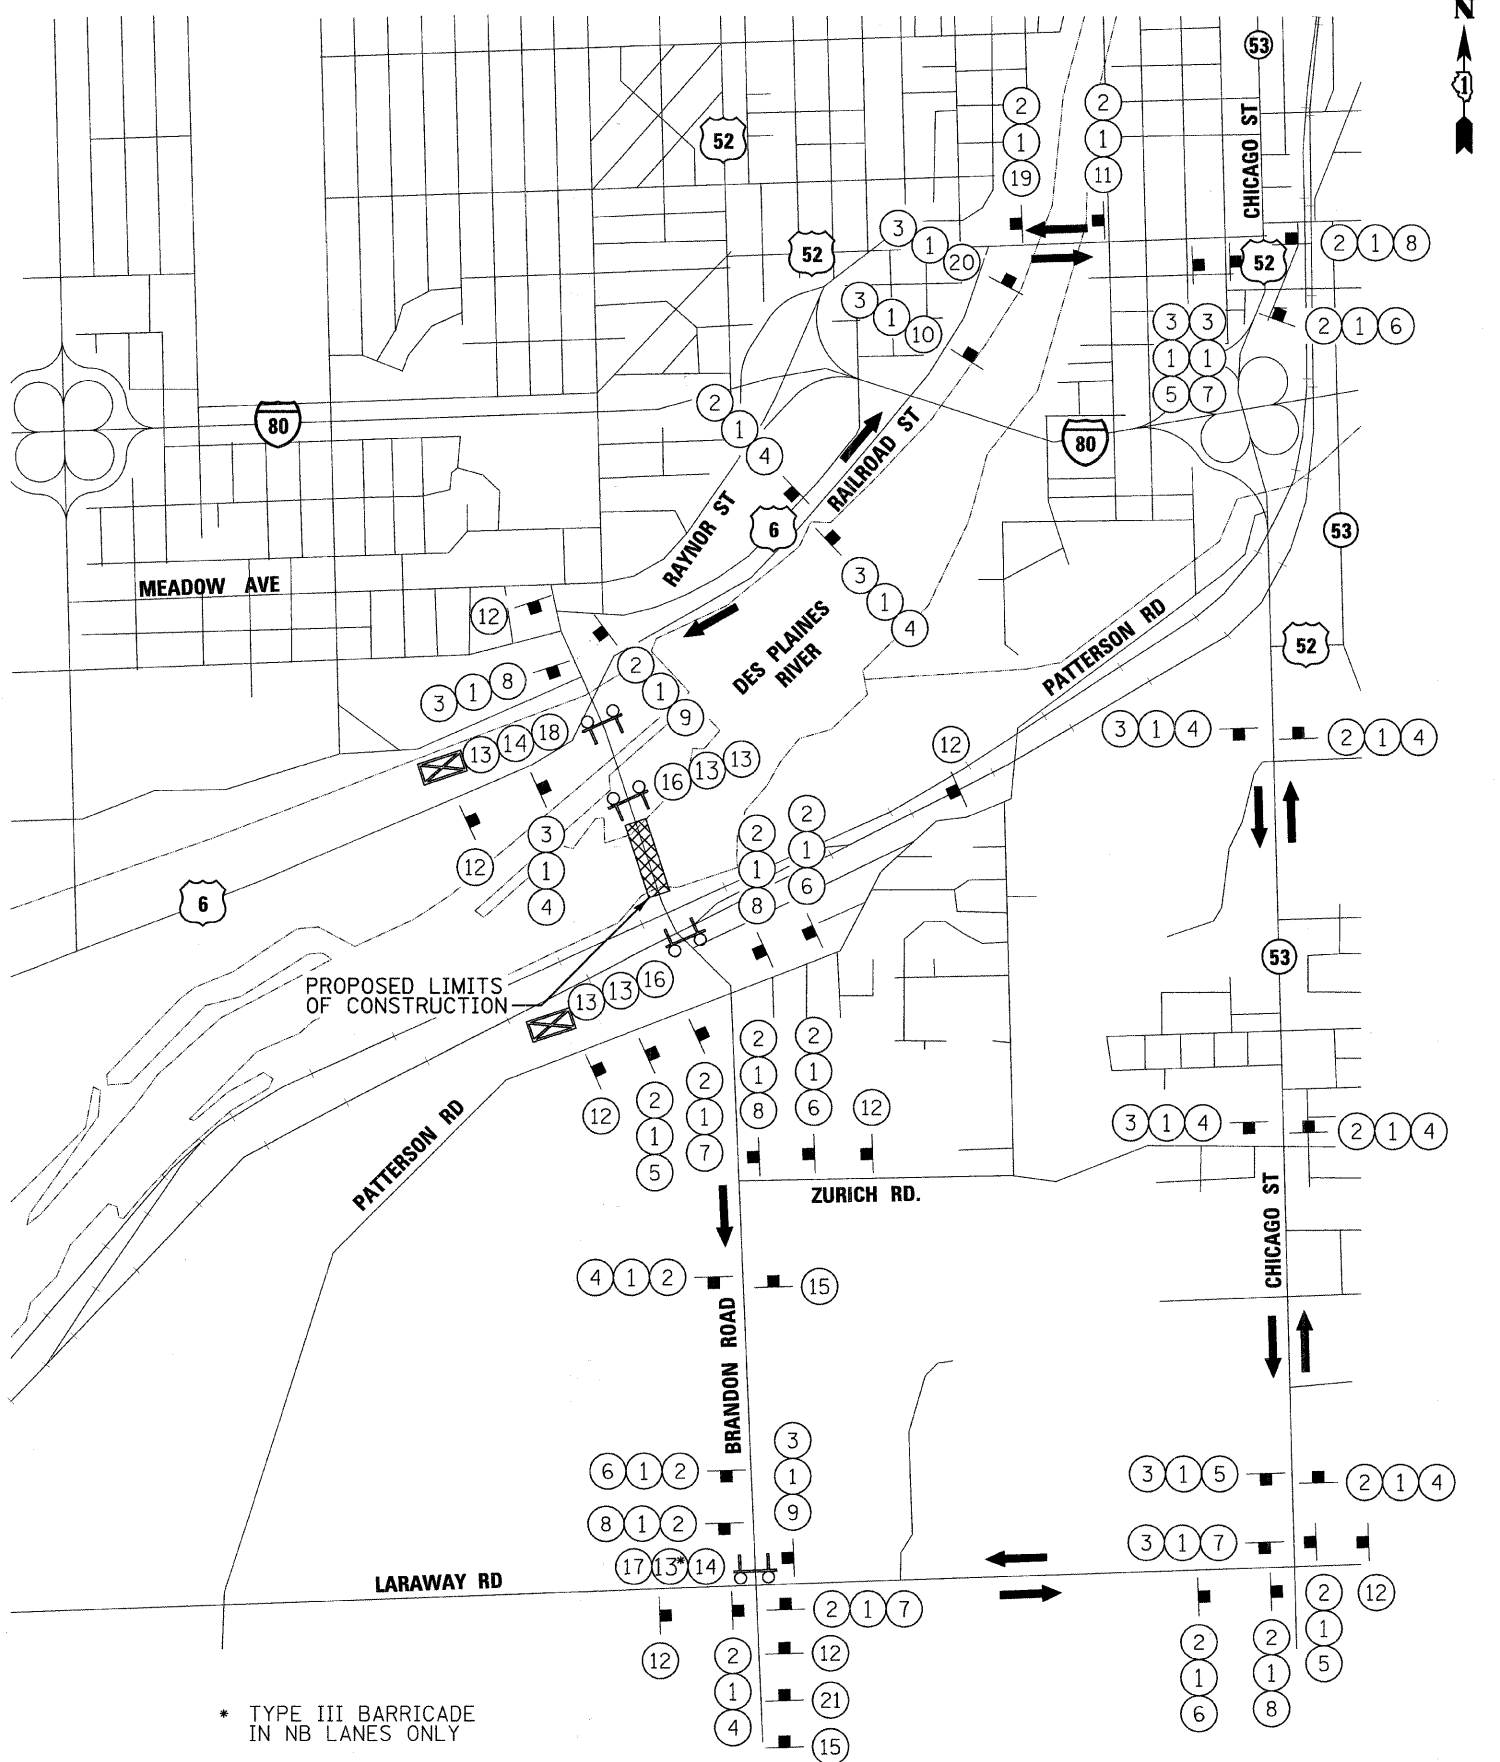

* TYPE III BARRICADE IN NB LANES ONLY

| | | |
|-----------------------------------|-----------------|-----------------------|
| FILE NAME = | DESIGNED - JRM | REVISED - JRM 1/12/10 |
| ...\\civ1\NDI-63442-ah\detour.dgn | DRAWN - JRM | REVISED - |
| PLOT DATE = 2/8/2010 10:02:52 AM | CHECKED - JAS | REVISED - |
| | DATE - 11/30/09 | REVISED - |

benesch

**STATE OF ILLINOIS
DEPARTMENT OF TRANSPORTATION**

BRANDON ROAD DETOUR PLAN
SCALE: NONE SHEET NO. 1 OF 1 SHEETS STA. TO STA.

| | | | | |
|--------------------|-----------------------|-------------|---------------------------|-------------|
| F.A.U. RTE. 341 | SECTION 04-0090-07-BR | COUNTY WILL | TOTAL SHEETS 57 | SHEET NO. 6 |
| CONTRACT NO. 63442 | | | ILLINOIS FED. AID PROJECT | |