


STATE OF ILLINOIS
DEPARTMENT OF TRANSPORTATION

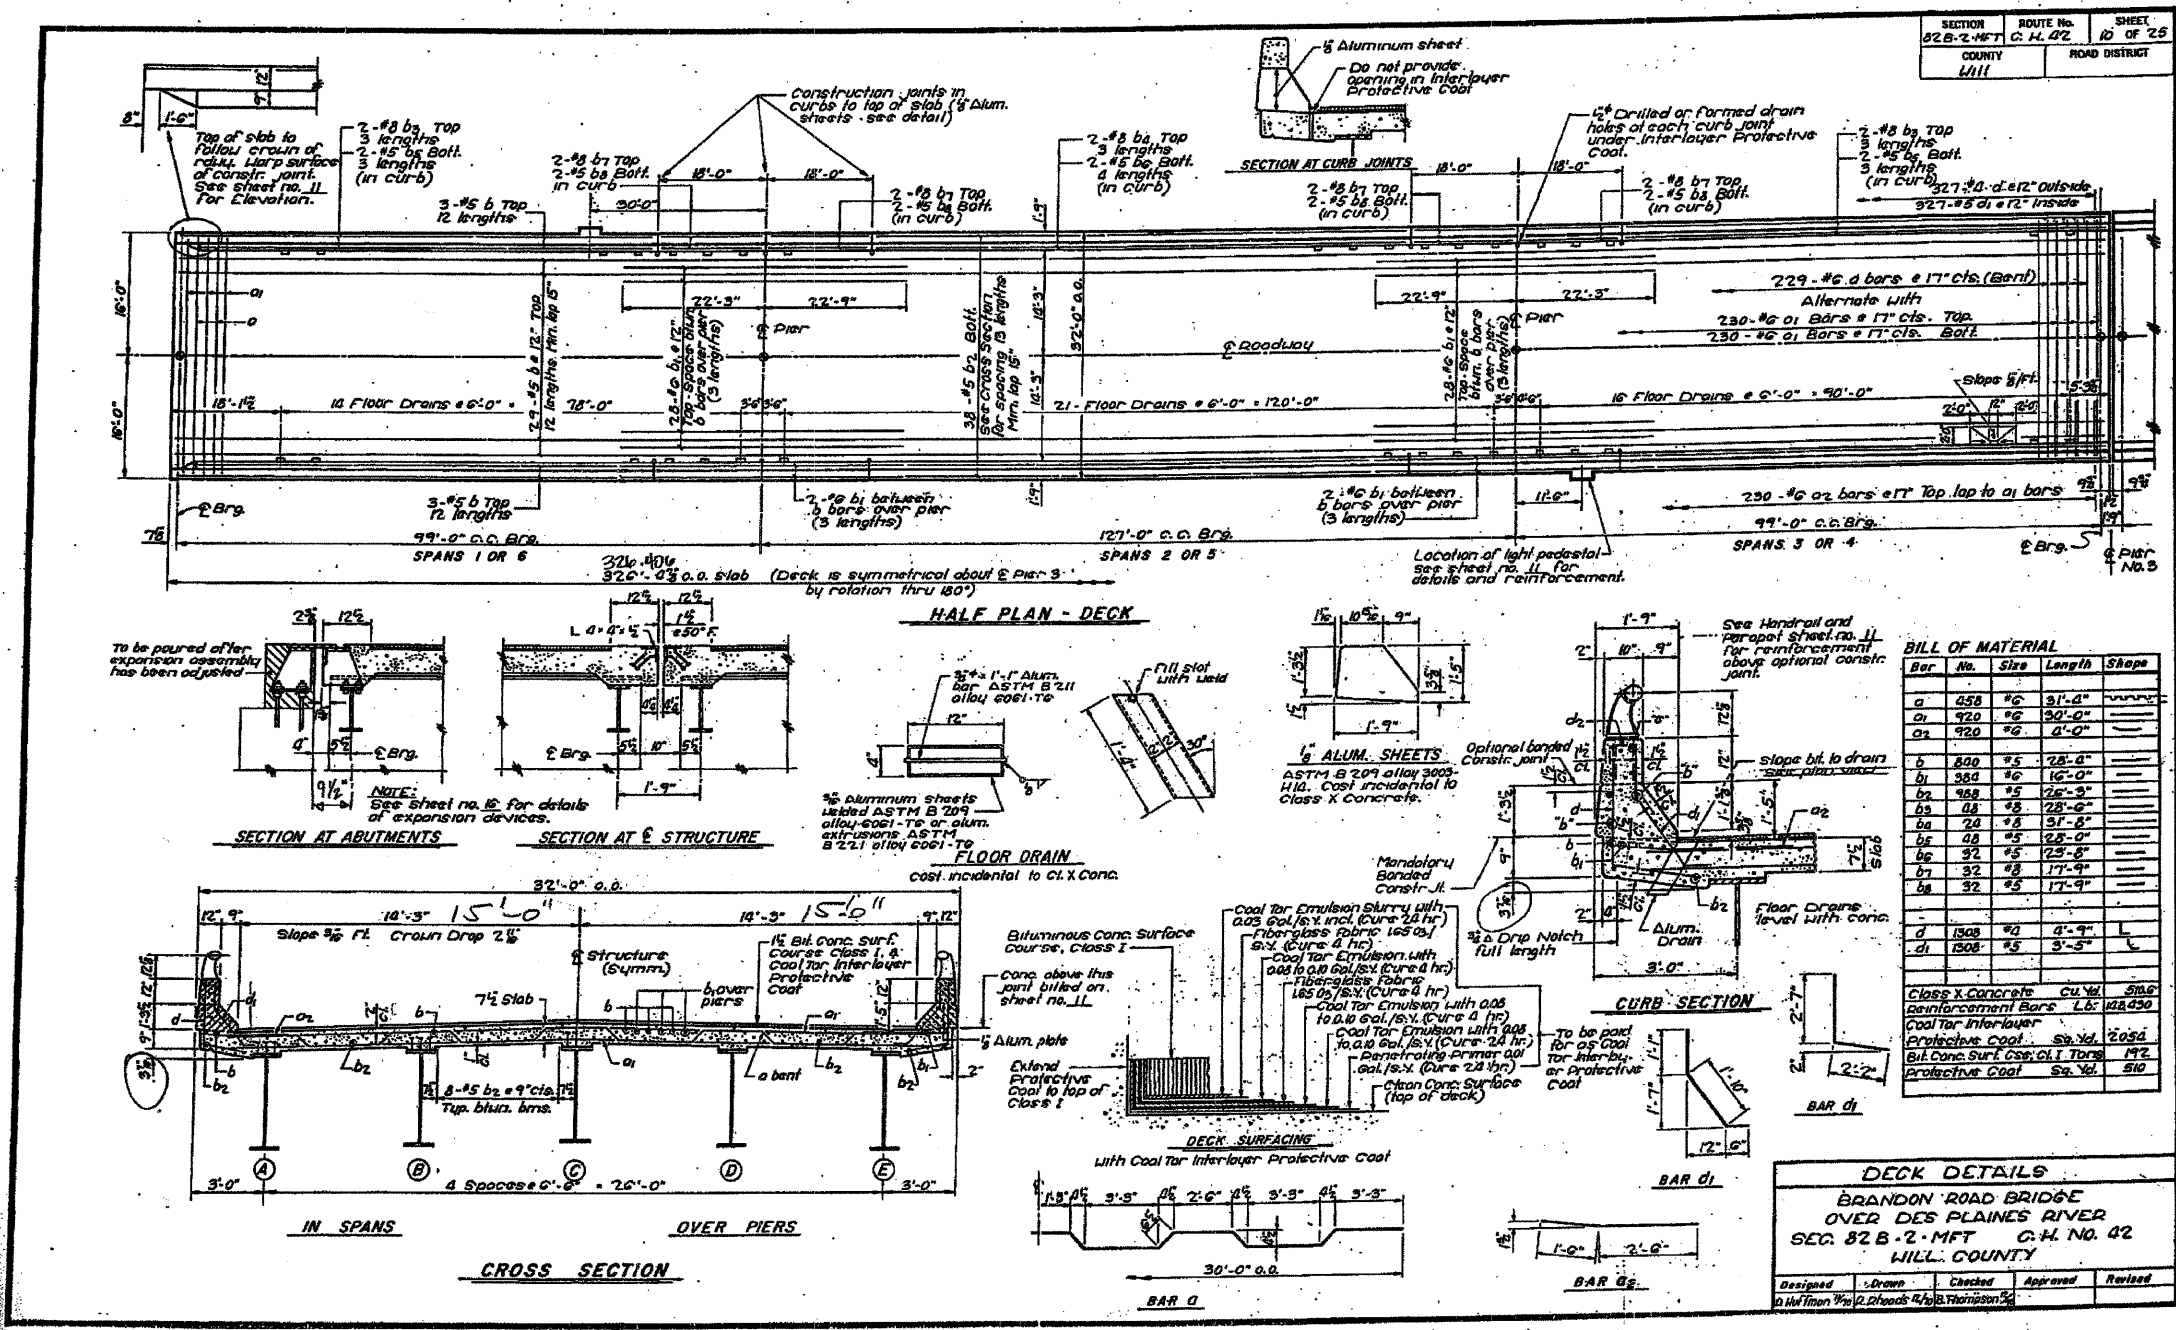

DESIGNED	JLS
CHECKED	MRB
DRAWN	VH
CHECKED	MRB

FOR INFORMATION ONLY

benesch
alfred benesch & company
Engineers - Surveyors - Planners
205 North Michigan Avenue, Suite 2400
Chicago, Illinois 60601
312-565-0450 Job No. 3808.02

SHEET NO. S37	F.A.U. RTE.	SECTION	COUNTY	TOTAL SHEETS	SHEET NO.
	341	04-00090-07-BR	WILL	57	45
S47 SHEETS	CONTRACT NO. 63442				
FED. ROAD DIST. NO.		ILLINOIS	FED. AID PROJECT		

EXISTING PLAN INFORMATION
STRUCTURE NO. 099-3298

x:\380802\3808.02\engineering\documents\phase.11\brandon_road_bridge\final\0993298-63442-037-exst2.dgn 11:11:06 AM 1/22/2010