


DATE	
BY	
FINAL SURVEY	
PLOTTED	
NOTE BOOK	
AREAS CHECKED	
NO.	

DATE	
BY	
ORIGINAL SURVEY	
PLOTTED	
NOTE BOOK	
AREAS CHECKED	
NO.	

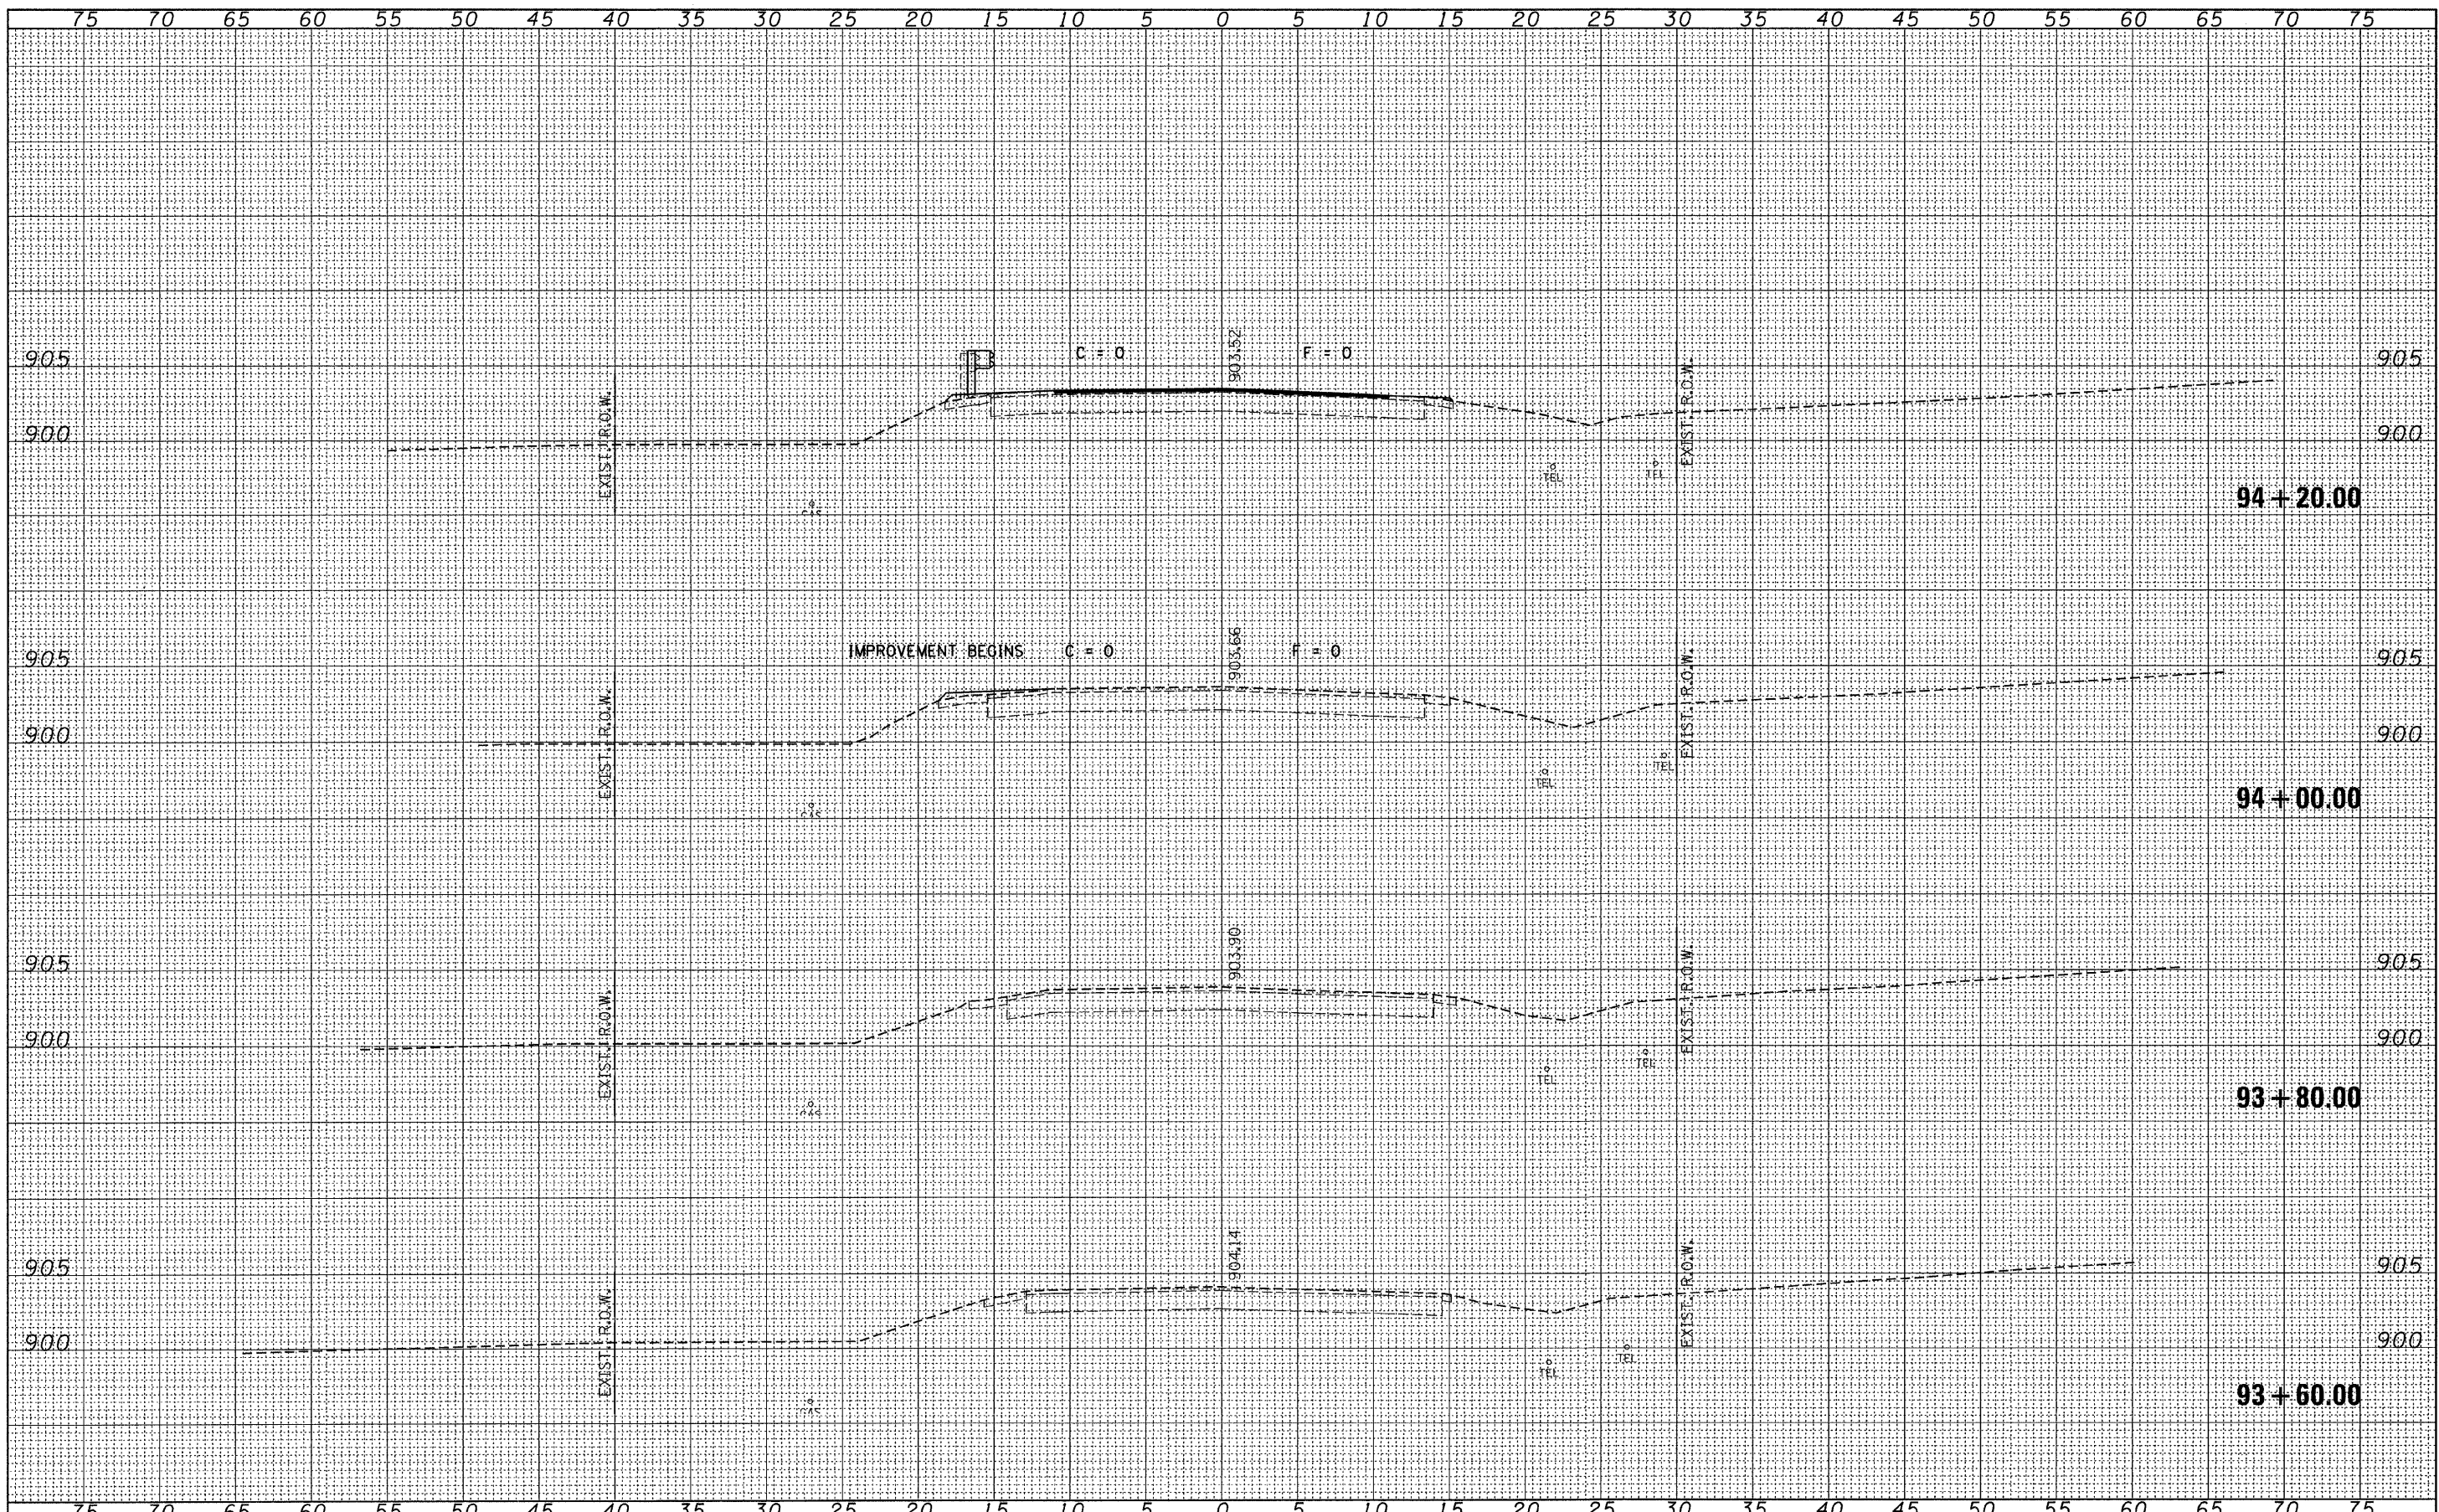

FILE NAME = 000043-ah-xxx.dgn  
 USER NAME =  
 PLOT SCALE =  
 PLOT DATE = 1/21/2010

DESIGNED - L.F.S.	REVISED -
DRAWN - T.W.K.	REVISED -
CHECKED - S.W.M.	REVISED -
DATE - 12/28/09	REVISED -

STATE OF ILLINOIS  
 KANE COUNTY DIVISION OF TRANSPORTATION



SCALE: 5Hx5V  
 SHEET NO. OF SHEETS STA. 93+60.00 TO STA. 94+20.00

CROSS SECTIONS  
 DAMISCH ROAD /C.H. 7

F.A.S.	SECTION	COUNTY	TOTAL SHEETS	SHEET NO.
132	07-00358-00-BR	KANE	33	15
CONTRACT NO. 63444				
FED. ROAD DIST. NO.		ILLINOIS FED. AID PROJECT		