


| | |
|---------------|----------|
| DATE | BY |
| FINAL SURVEY | SURVEYED |
| NOTE BOOK NO. | PLOTTED |
| AREAS CHECKED | DATE |

| | |
|-----------------|----------|
| DATE | BY |
| ORIGINAL SURVEY | SURVEYED |
| NOTE BOOK NO. | PLOTTED |
| AREAS CHECKED | DATE |

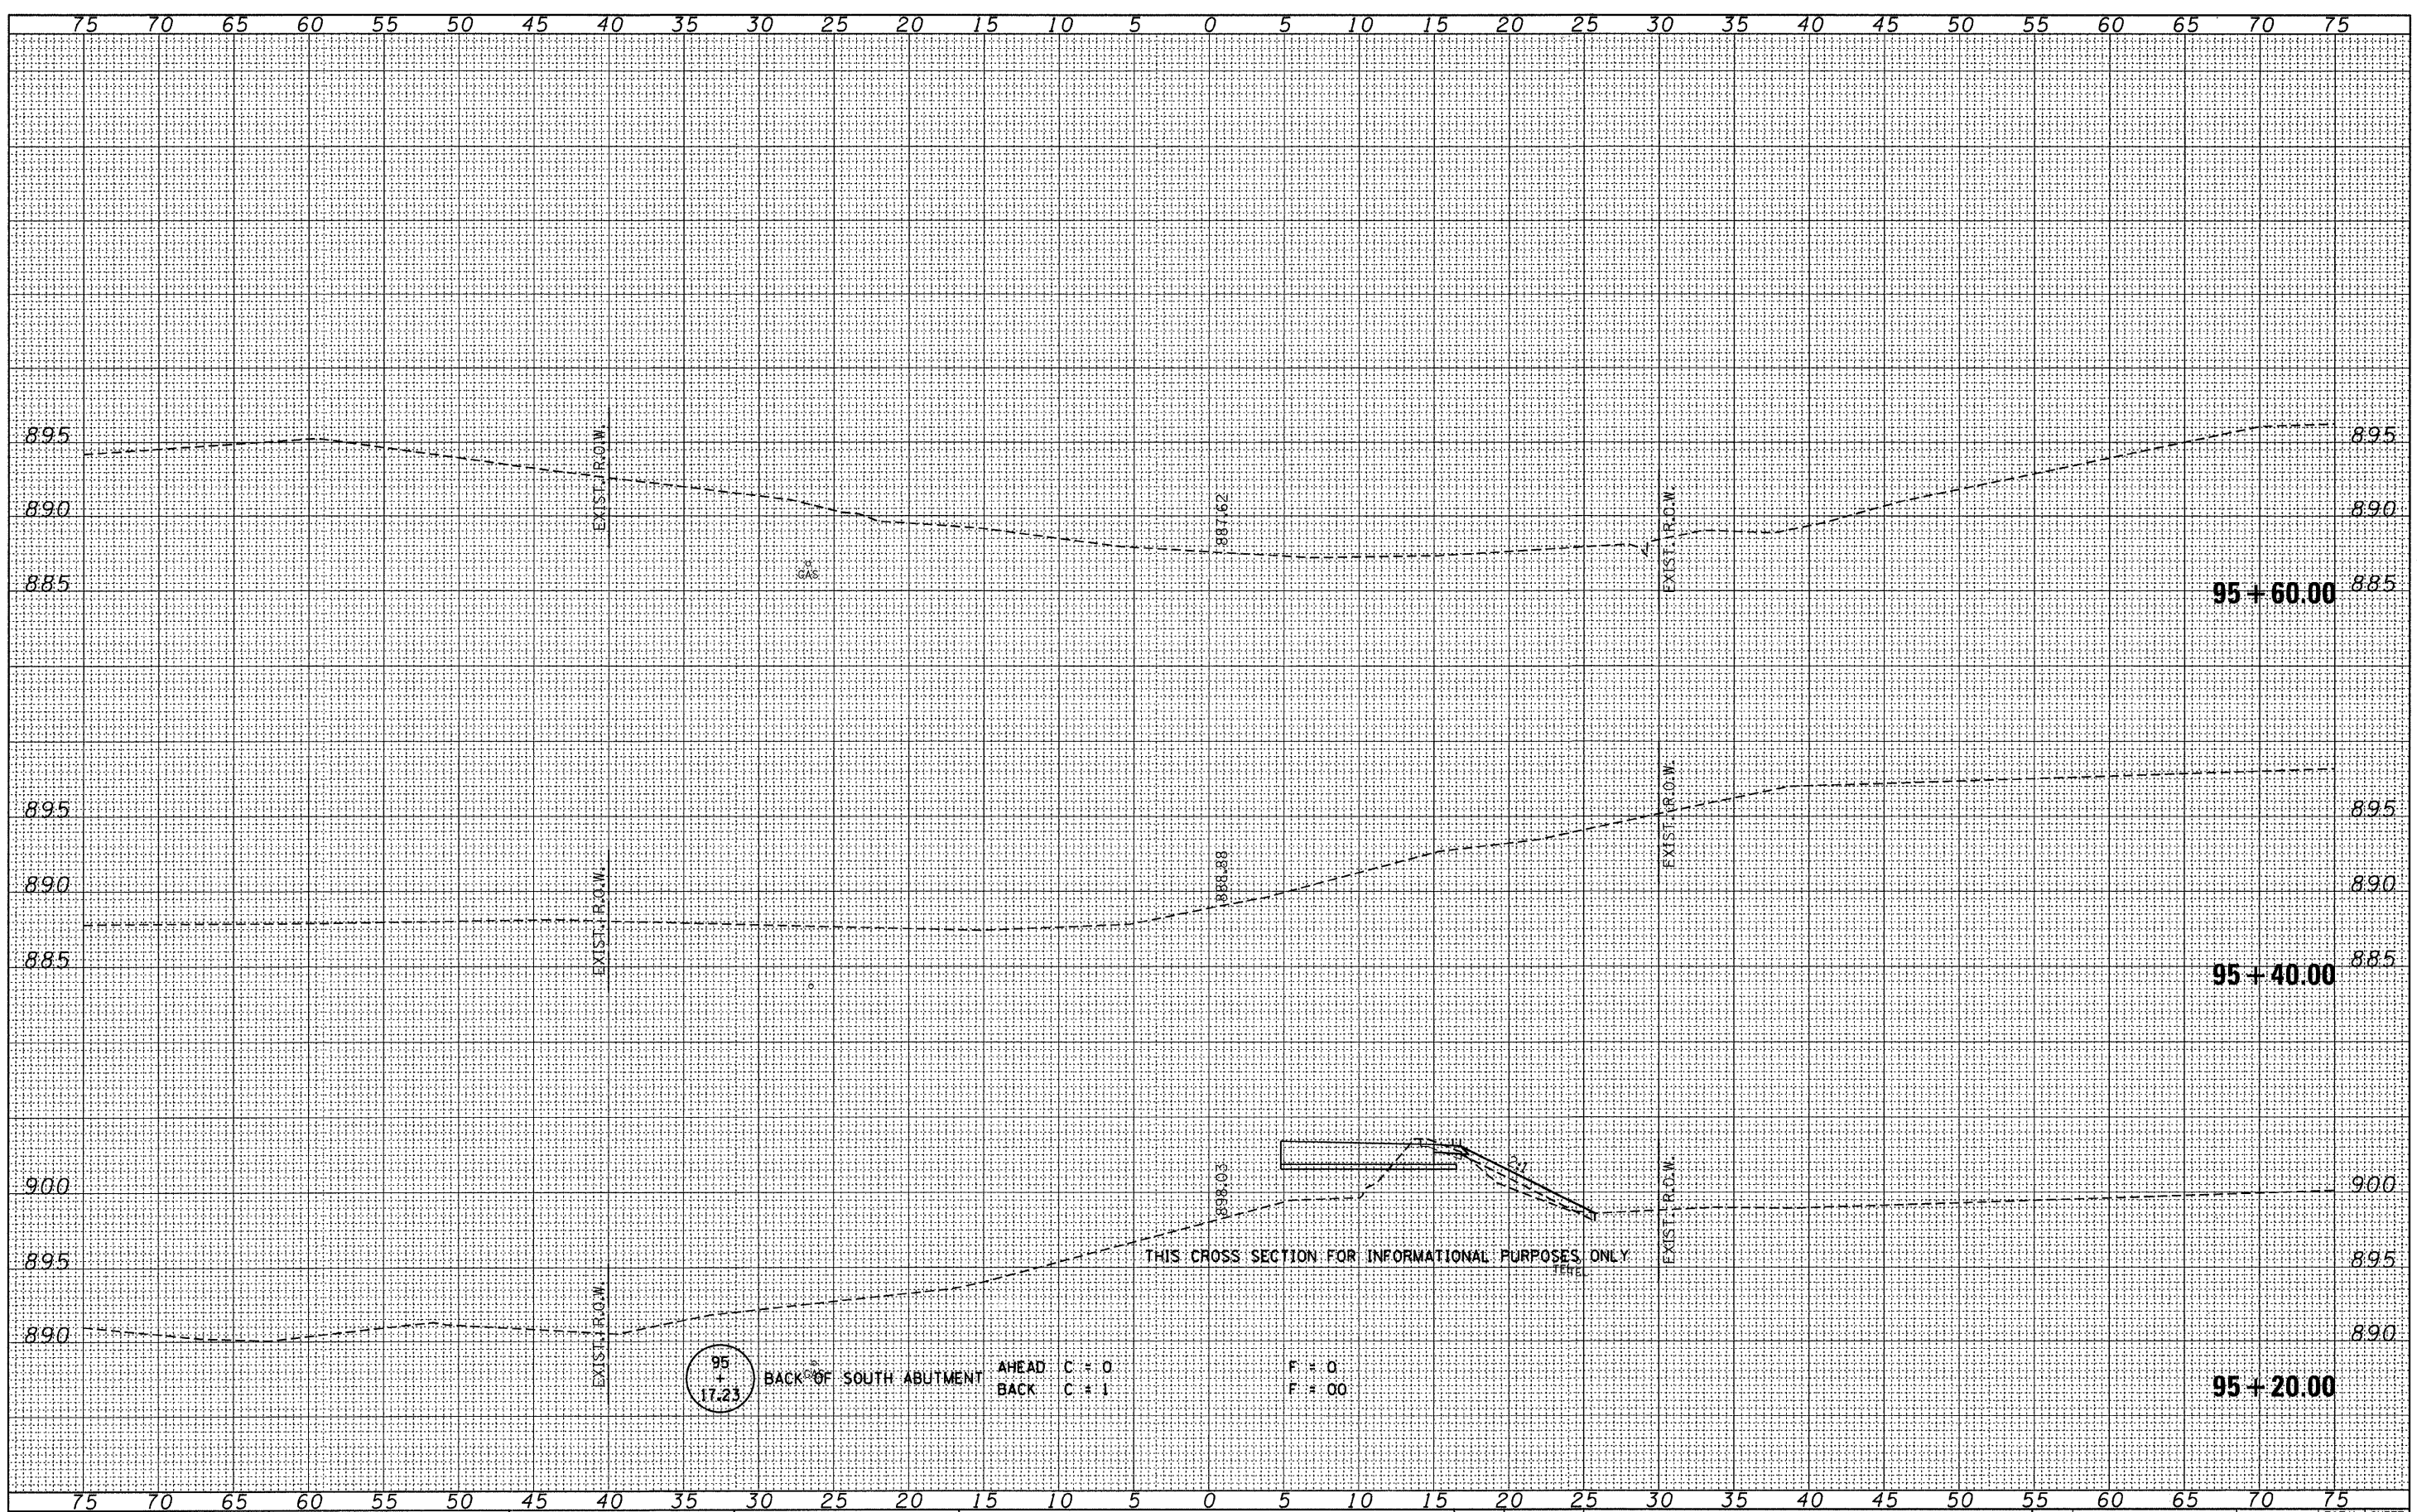

FILE NAME = 080043-shr-ava.dgn
 USER NAME =
 PLOT SCALE =
 PLOT DATE = 1/21/2010

DESIGNED - L.F.S.
 DRAWN - T.W.K.
 CHECKED - S.W.M.
 DATE - 12/28/09

REVISED -
 REVISED -
 REVISED -
 REVISED -

STATE OF ILLINOIS
 KANE COUNTY DIVISION OF TRANSPORTATION



SCALE: 5H:5V

CROSS SECTIONS
 DAMISCH ROAD /C.H. 7

SHEET NO. OF SHEETS STA. 95+20.00 TO STA. 95+60.00

| F.A.S. | SECTION | COUNTY | TOTAL SHEETS | SHEET NO. |
|---------------------|----------------|---------------------------|--------------|--------------------|
| 132 | 07-00358-00-BR | KANE | 33 | 17 |
| FED. ROAD DIST. NO. | | ILLINOIS FED. AID PROJECT | | CONTRACT NO. 63444 |