

FAU RTE	SECTION	COUNTY	TOTAL SHEETS	SHEET NO.
2798	03-00193-00-FP	COOK	51	27
F.H.W.A. REG.		ILLINOIS PROJECT	M-9003(488)	

CONTRACT NO. 63455

NOTE:

1. THE CONTRACTOR SHALL KEEP AT LEAST 2 SIGNAL HEADS IN OPERATION FOR EACH DIRECTION AT ALL TIMES DURING THE REPLACEMENT OF THE SIGNAL HEADS
2. THE CONTRACTOR SHALL MINIMIZE THE AMOUNT OF TIME THE TRAFFIC SIGNAL IS TURNED OFF DURING THE REMOVAL OF THE EXISTING CABINET AND THE INSTALLATION OF THE NEW CABINET.
3. EXISTING CONDUIT SIZES SHALL BE VERIFIED BY THE CONTRACTOR TO PROVIDE ADEQUATE SPACE FOR THE NEW CABLES.
4. SIDEWALK, ADA RAMPS AND DETECTABLE WARNINGS ON NW, NE, AND SW CORNERS WILL BE RECONSTRUCTED (SEE ROADWAY PLANS)


NOTE:

THE EMERGENCY VEHICLE PREEMPTION EQUIPMENT FOR THIS PROJECT SHALL BE "3M OPTICOM" TO MEET THE TOWN OF CICERO REQUIREMENTS

NOTE:

THE TRAFFIC SIGNAL CONTROL EQUIPMENT FOR THIS PROJECT SHALL BE "ECONOLITE" TO ENSURE COMPATIBILITY WITH A FUTURE INTERCONNECT

RESTORATION OF WORK AREA, RESTORATION OF THE TRAFFIC SIGNAL WORK AREA SHALL BE INCLUDED IN THE COST OF THE RELATED PAY ITEM SUCH AS FOUNDATION, CONDUIT, HANDHOLE, TRENCH AND BACKFILL, ETC., AND NO EXTRA COMPENSATION SHALL BE ALLOWED. ALL ROADWAY SURFACES SUCH AS SHOULDERS, MEDIANS, SIDEWALKS, PAVEMENT, ETC. SHALL BE REPLACED IN KIND. ALL DAMAGE TO MOWED LAWNS SHALL BE REPLACED WITH AN APPROVED SOD, AND ALL DAMAGE TO UNMOWED FIELDS SHALL BE SEEDING IN ACCORDANCE WITH STANDARD SPECIFICATIONS 252 AND 250 RESPECTIVELY.

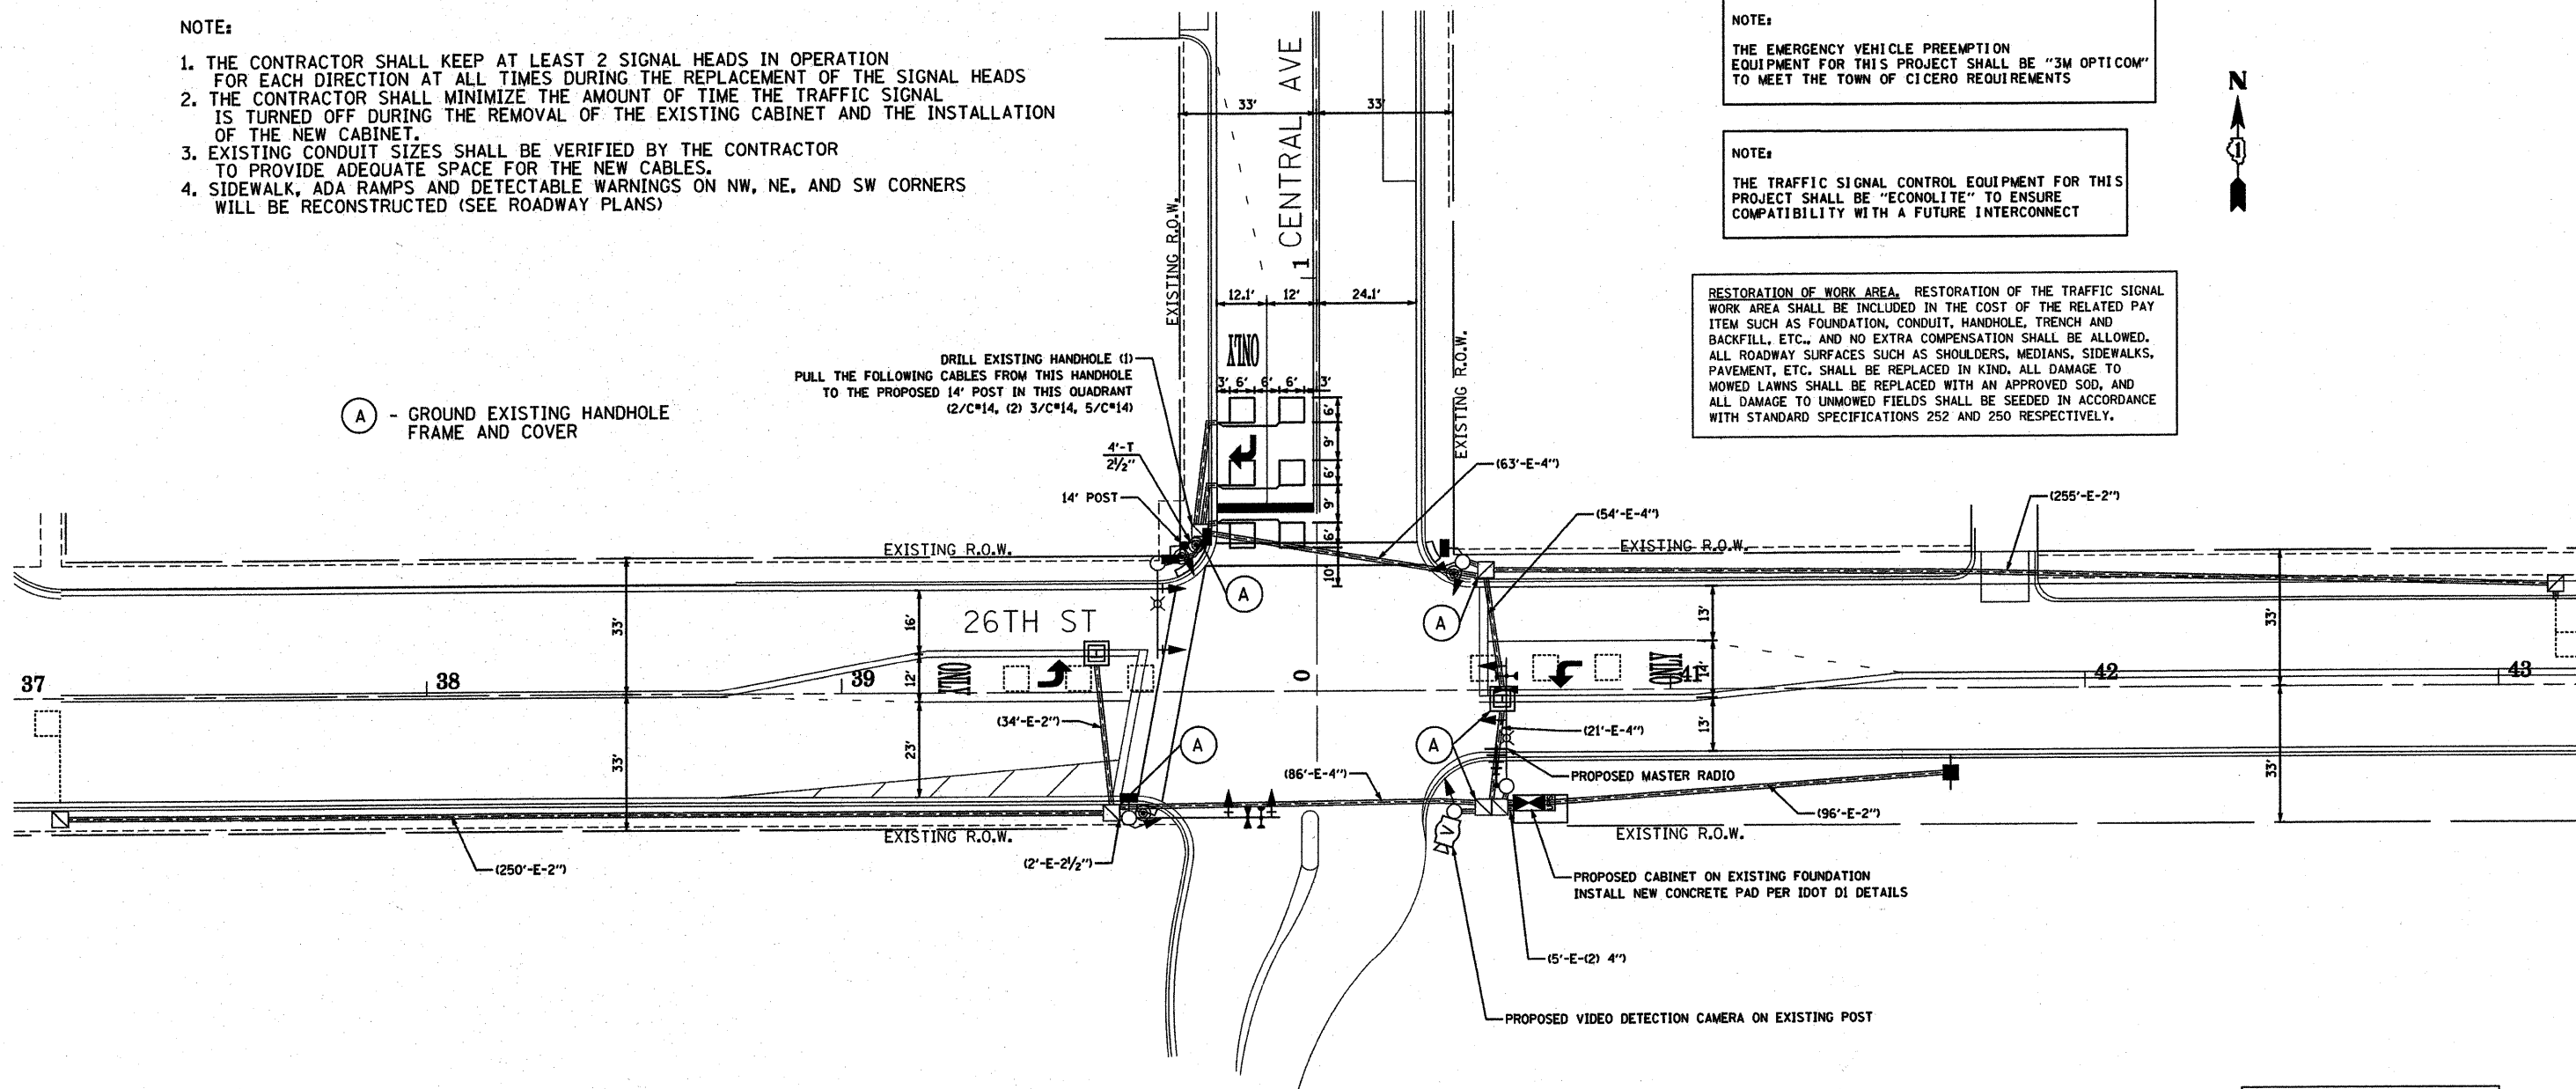

(A) - GROUND EXISTING HANDHOLE FRAME AND COVER

DRILL EXISTING HANDHOLE (1) PULL THE FOLLOWING CABLES FROM THIS HANDHOLE TO THE PROPOSED 14' POST IN THIS QUADRANT (2/C#14, (2) 3/C#14, 5/C#14)

KLOAN
Kenig, Lindgren, O'Hara, Aboona, Inc.
9575 West Higgins Road, Suite 400
Rosemont, Illinois 60018
P: (847) 518-9990 F: (847) 618-9987
PROJECT # 09-158

IMPORTANT!
FULL SIZE PLANS HAVE BEEN PREPARED USING STANDARD ENGINEERING SCALES. REDUCED SIZED PLANS WILL NOT CONFORM TO STANDARD SCALES INDICATED IN TITLE BLOCK.

Frank Novotny & Associates, Inc.
Civil Engineers
825 Midway Drive ♦ Willowbrook, IL ♦ 60527 ♦ Telephone: (630) 887-8640 ♦ Fax: (630) 887-0132
Illinois Professional Design Firm No. 184-000928

PROJECT
**TOWN OF CICERO, ILLINOIS
CENTRAL AVENUE RESURFACING
SECTION 03-00193-00-FP**

REVISIONS			
NO.	BY	DATE	DESCRIPTION
1	THK/DMS	1-22-10	PER IDOT REVIEW
2	THK/DMS	3-03-10	PER IDOT REVIEW

**TRAFFIC SIGNAL
MODIFICATION PLAN
CENTRAL AVE AT 26TH ST**

PROJECT NO. 05043	SCALE 1"=20'
DRAWN/DESIGNED JFP/THK-DMS	DATE DEC., 2009
CHECKED/APPROVED TPG/THK	FIELD BOOK NO. FILE

SHEET
27
OF
51
SHEETS