

FAU RTE	SECTION	COUNTY	TOTAL SHEETS	SHEET NO.
2798	03-00193-00-FP	COOK	51	31
F.H.W.A. REG.	ILLINOIS	PROJECT	M-9003(488)	

CONTRACT NO. 634#5  
4

**NOTE:**

1. SIDEWALK, ADA RAMPS AND DETECTABLE WARNINGS WILL BE RECONSTRUCTED (SEE ROADWAY PLANS)
2. ALL PROPOSED SIGNAL MAST ARMS, POSTS, CONTROLLER CABINET, AND UPS CABINET SHALL BE PAINTED BLACK


**NOTE:**

THE EMERGENCY VEHICLE PREEMPTION EQUIPMENT FOR THIS PROJECT SHALL BE "3M OPTICOM" TO MEET THE TOWN OF CICERO REQUIREMENTS

**NOTE:**

THE TRAFFIC SIGNAL CONTROL EQUIPMENT FOR THIS PROJECT SHALL BE "ECONOLITE" TO ENSURE COMPATIBILITY WITH A FUTURE INTERCONNECT

**RESTORATION OF WORK AREA.** RESTORATION OF THE TRAFFIC SIGNAL WORK AREA SHALL BE INCLUDED IN THE COST OF THE RELATED PAY ITEM SUCH AS FOUNDATION, CONDUIT, HANDHOLE, TRENCH AND BACKFILL, ETC., AND NO EXTRA COMPENSATION SHALL BE ALLOWED. ALL ROADWAY SURFACES SUCH AS SHOULDERS, MEDIANS, SIDEWALKS, PAVEMENT, ETC. SHALL BE REPLACED IN KIND. ALL DAMAGE TO MOWED LAWNS SHALL BE REPLACED WITH AN APPROVED SOD, AND ALL DAMAGE TO UNMOWED FIELDS SHALL BE SEEDED IN ACCORDANCE WITH STANDARD SPECIFICATIONS 252 AND 250 RESPECTIVELY.

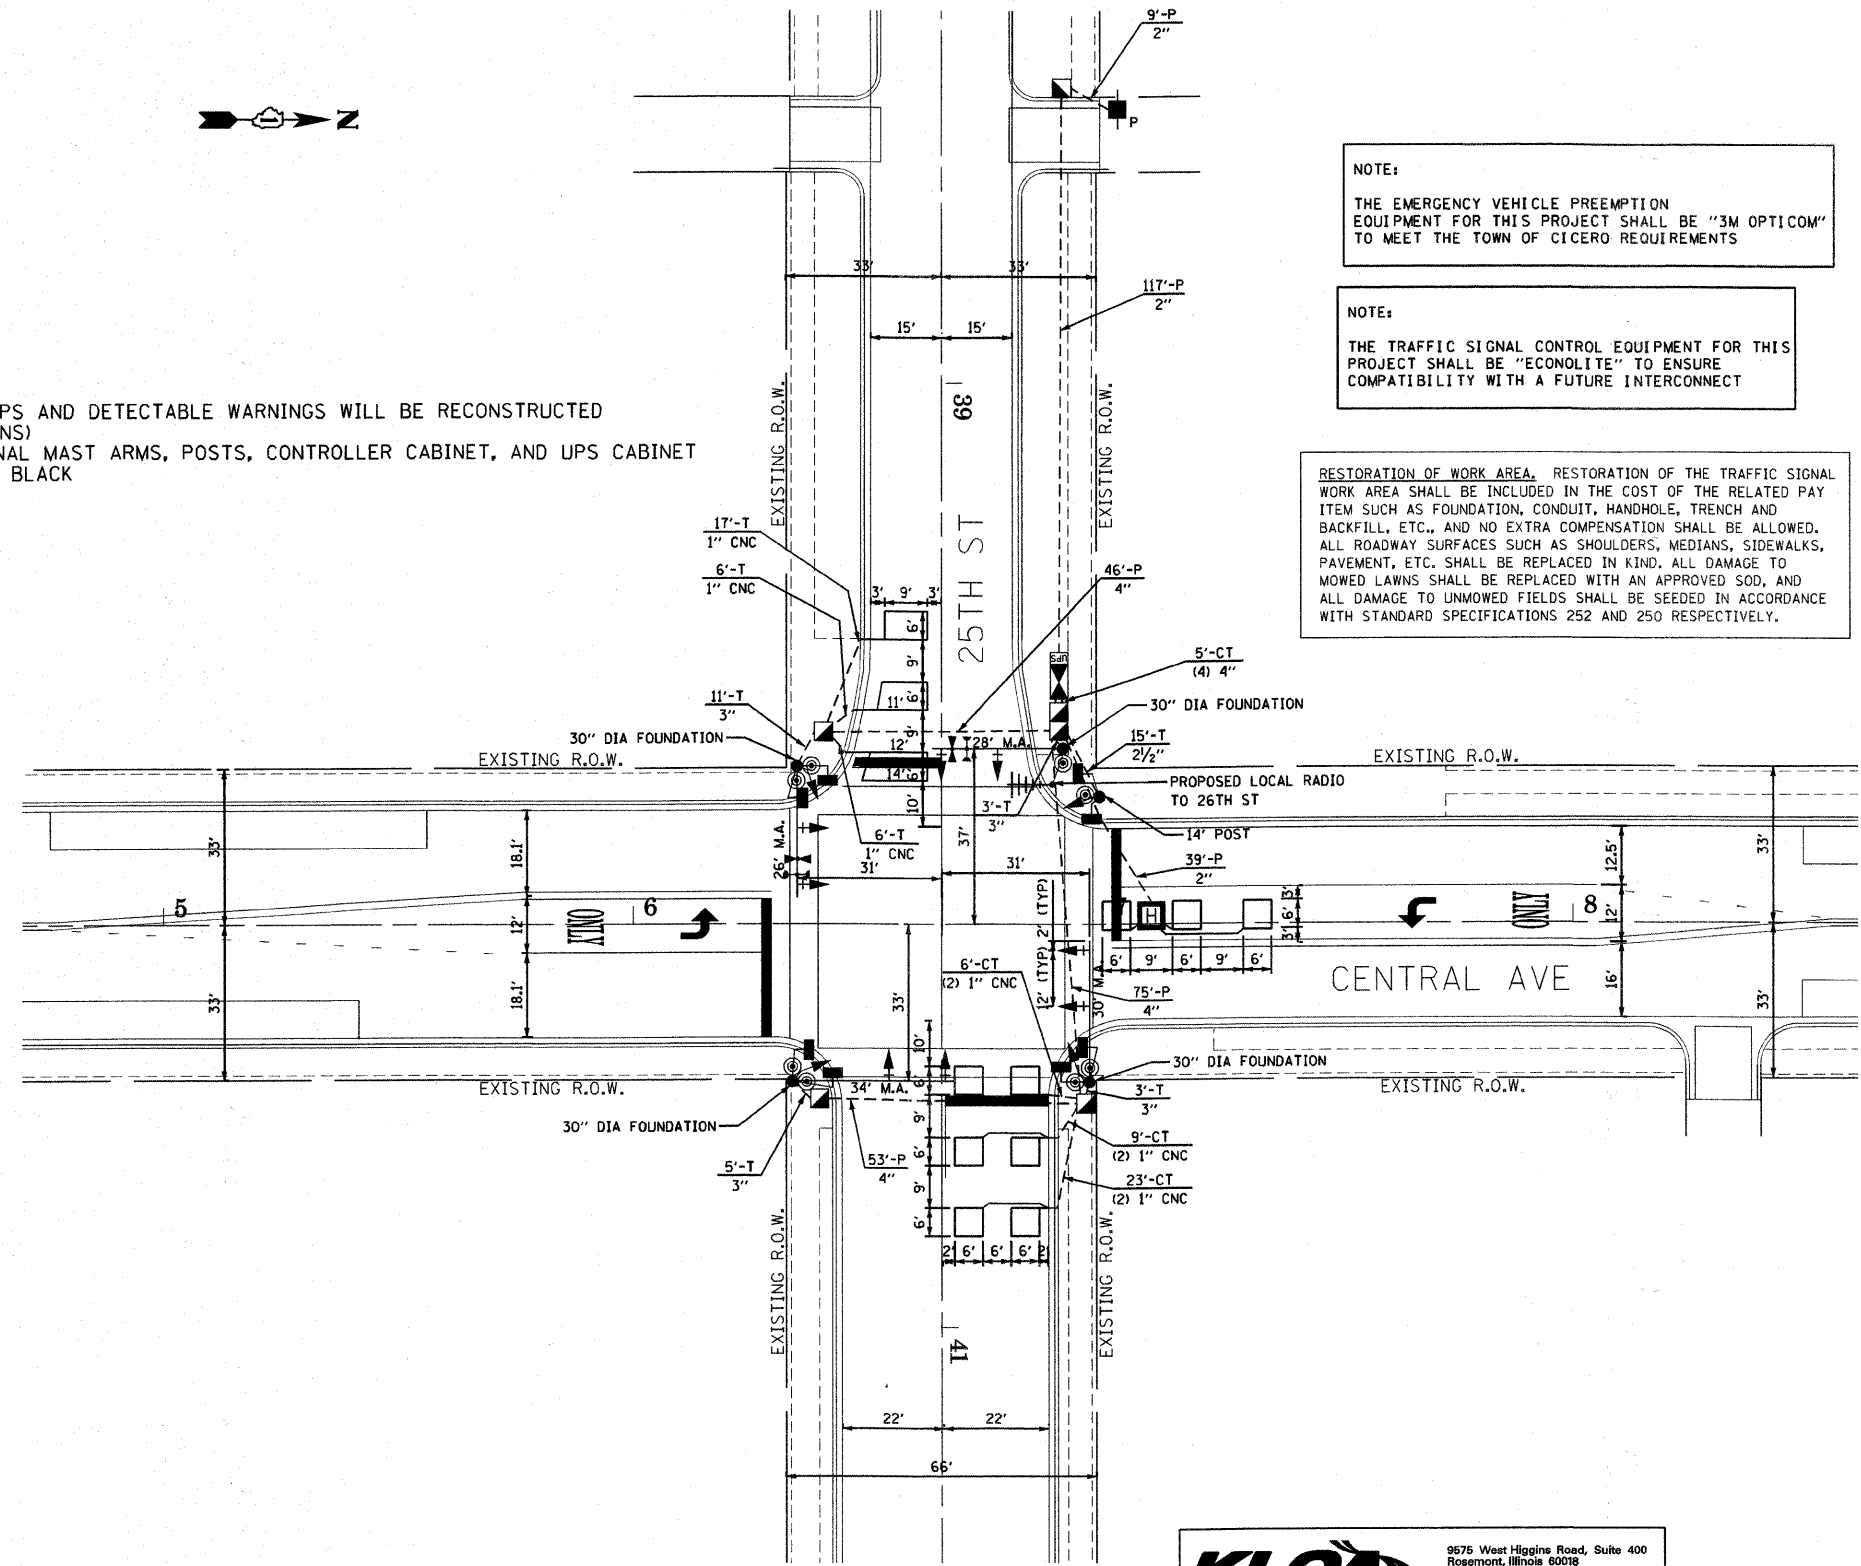

**KLOAN**  
Kenig, Lindgren, O'Hara, Aboona, Inc.  
9575 West Higgins Road, Suite 400  
Rosemont, Illinois 60018  
P: (847) 518-9990 F: (847) 518-9987  
PROJECT # 09-158

**IMPORTANT!**  
FULL SIZE PLANS HAVE BEEN PREPARED USING STANDARD ENGINEERING SCALES. REDUCED SIZED PLANS WILL NOT CONFORM TO STANDARD SCALES INDICATED IN TITLE BLOCK.

**Frank Novotny & Associates, Inc.**  
Civil Engineers  
825 Midway Drive • Willowbrook, IL • 60527 • Telephone: (630) 887-8640 • Fax: (630) 887-0132  
Illinois Professional Design Firm No. 184-000928

PROJECT  
**TOWN OF CICERO, ILLINOIS  
CENTRAL AVENUE RESURFACING  
SECTION 03-00193-00-FP**

REVISIONS			
NO.	BY	DATE	DESCRIPTION
1	THK/DMS	1-22-10	PER IDOT REVIEW

**TRAFFIC SIGNAL  
INSTALLATION PLAN  
CENTRAL AVE AT 25TH ST**

PROJECT NO. 05043	SCALE 1"=20'	SHEET 31 OF 51 SHEETS
DRAWN/DESIGNED JFP/THK-DMS	DATE DEC., 2009	
CHECKED/APPROVED TPG/THK	FIELD BOOK NO. FILE	